

Attachment 4 - 21 Ann Street, East Launceston - Plans to be Endorsed (pages = 11)

REVISION			
No	DATE	DESCRIPTION	BY/CHECK
A	07.02.17	DEVELOPMENT APPLICATION	mb mb

NOTE:

ALL ERRORS OR ANOMALIES ARE TO BE REPORTED TO HONED ARCHITECTURE + DESIGN

DO NOT SCALE OF DRAWINGS.

CONFIRM ALL SIZES AND HEIGHTS ON SITE.

ALL CONSTRUCTION IS TO COMPLY WITH BUILDING CODE OF AUSTRALIA AND AUSTRALIAN STANDARDS.

THESE DOCUMENTS ARE INTENDED FOR COUNCIL PLANNING APPLICATIONS ONLY AND ARE NOT INTENDED FOR ANY OTHER PURPOSE

DEVELOPMENT APPLICATION



PO BOX 147, LAUNCESTON, TASMANIA 7250 Ph: 0417541646

DIMENSIONS ARE SUBJECT TO SITE MEASUREMENT & VERIFICATION DO NOT SCALE OFF THIS DRAWING ALL DESIGNS ARE COPYRIGHT AND REMAIN PROPERTY OF HONED ARCHITECTURE + DESIGN.

PROJECT NAME:
PRIVATE TOWN HOUSES
21 ANN STREET
EAST LAUNCESTON, TASMANIA

DRAWING TITLE:
COVER SHEET

DRAWN: MB

CHECKED: MB

SCALE: NTS @ A3

DATE: OCTOBER 2016

PROJECT NO. 1625

DRAWING NO. A-DA-01 A

DEVELOPMENT APPLICATION FOR PROPOSED TOWN HOUSES (21 ANN STREET) EAST LAUNCESTON, TASMANIA

DRAWING No.	DRAWING TITLE
A-DA-01	Cover Sheet
A-DA-02	Site Survey
A-DA-03	Site Plan
A-DA-04	Town House 1 - Level 1 Plan
A-DA-05	Town House 1 - Level 2 Plan
A-DA-06	Town House 1 - Roof Plan
A-DA-07	Town House 1 - Northern and Eastern Elevations
A-DA-08	Town House 1 - Southern and Western Elevations
A-DA-09	Town House 2 - Level 1 Plan
A-DA-10	Town House 2 - Level 2 Plan
A-DA-11	Town House 2 - Roof Plan
A-DA-12	Town House 2 - Northern and Eastern Elevations
A-DA-13	Town House 2 - Southern and Western Elevations
A-DA-14	Town House 1 - Private Open Space Diagram
A-DA-15	Town House 2 - Private Open Space Diagram
A-DA-16	Town House 1 - Turning Circle Diagram (B99)
A-DA-17	Town House 2 - Turning Circle Diagram (B99)
A-DA-18	Future Strata Title Plan
A-DA-19	Landscape Plan
A-DA-20	Front Fence Details
A-DA-21	Shadow Diagram Sheet 1 - 7:38AM Sunrise-8AM
A-DA-22	Shadow Diagram Sheet 2 - 9AM-10AM
A-DA-23	Shadow Diagram Sheet 3 - 11AM-12AM
A-DA-24	Shadow Diagram Sheet 4 - 1PM-2PM
A-DA-25	Shadow Diagram Sheet 5 - 3PM-4PM
A-DA-26	Shadow Diagram Sheet 6 - 4:48 PM Sunset

TOWN HOUSE 1 - LEVEL 1 AREA	- 66M2 =7SQ FLOOR AREA
TOWN HOUSE 1 - LEVEL 2 AREA	- 143M2 =15SQ FLOOR AREA
TOWN HOUSE 1 - TERRACE AREA	- 23M2 = 3SQ FLOOR AREA
SUB TOTAL AREA - 232M2 = 25SQ FLOOR AREA	

TOWN HOUSE 2 - LEVEL 1 AREA	- 65M2 =7SQ FLOOR AREA
TOWN HOUSE 2 - LEVEL 2 AREA	- 108M2 =11.5SQ FLOOR AREA
TOWN HOUSE 2 - DECK AREA	- 12M2 = 1.5SQ FLOOR AREA
SUB TOTAL AREA - 185M2 = 20SQ FLOOR AREA	

TOTAL AREA - 417M2 = 45SQ FLOOR AREA

SITE AREA - 626M2

SITE COVER - 45%

PERVIOUS TO RAINFALL - 32%





REVISION		BY	CHECK
No	DATE	DESCRIPTION	
A	07.02.17	DEVELOPMENT APPLICATION	mb mb

NOTE:
 ALL ERRORS OR ANOMALIES ARE TO BE REPORTED TO HONED ARCHITECTURE + DESIGN
 DO NOT SCALE OF DRAWINGS
 CONFIRM ALL SIZES AND HEIGHTS ON SITE.
 ALL CONSTRUCTION IS TO COMPLY WITH BUILDING CODE OF AUSTRALIA AND AUSTRALIAN STANDARDS.
 THESE DOCUMENTS ARE INTENDED FOR COUNCIL PLANNING APPLICATIONS ONLY AND ARE NOT INTENDED FOR ANY OTHER PURPOSE

DEVELOPMENT APPLICATION




PO BOX 147, LAUNCESTON, TASMANIA 7250 Ph: 0417541646
 DIMENSIONS ARE SUBJECT TO SITE MEASUREMENT & VERIFICATION DO NOT SCALE OFF THIS DRAWING
 ALL DESIGNS ARE COPYRIGHT AND REMAIN PROPERTY OF HONED ARCHITECTURE + DESIGN.

PROJECT NAME:
 PRIVATE TOWN HOUSES
 21 ANN STREET
 EAST LAUNCESTON, TASMANIA

DRAWING TITLE:
 SITE PLAN

DRAWN: MB
 CHECKED: MB
 SCALE: 1:200 @ A3
 DATE: OCTOBER_2016
 PROJECT NO. 1625
 DRAWING NO. A-DA-03 A

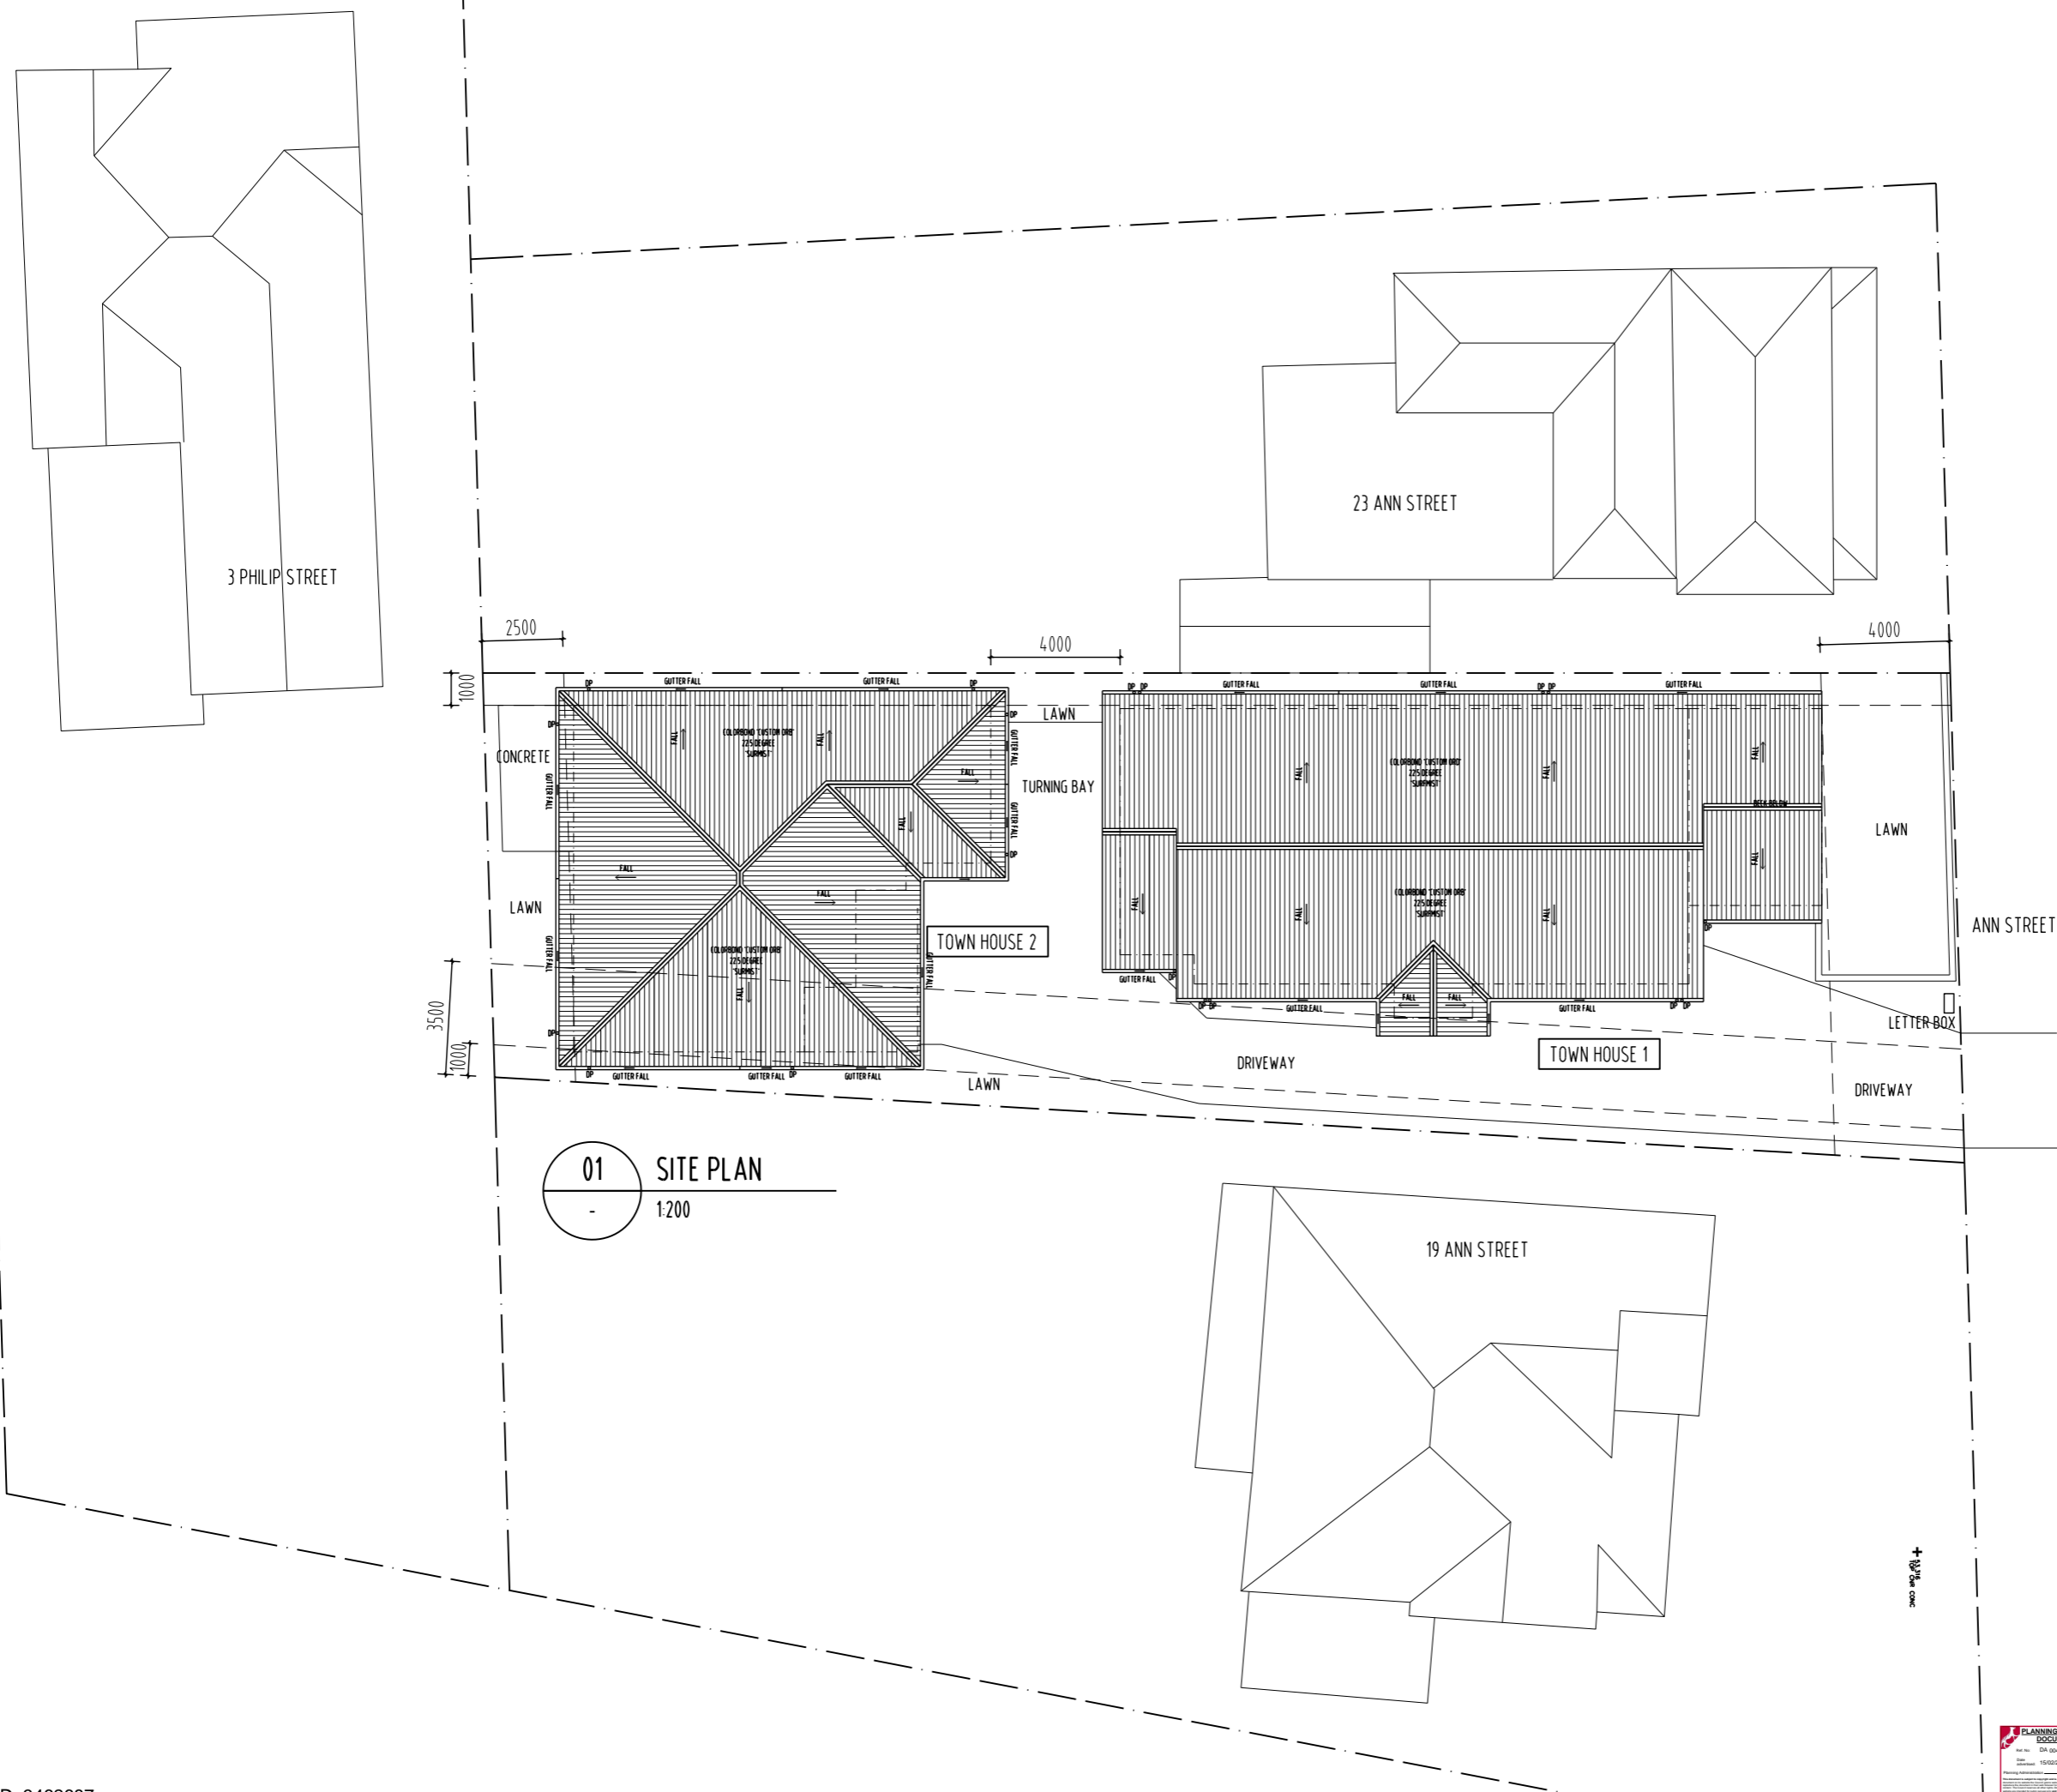

01 SITE PLAN
 1:200





REVISION			
No	DATE	DESCRIPTION	BY/CHECK
A	07.02.17	DEVELOPMENT APPLICATION	mb mb

NOTE:


ALL ERRORS OR ANOMALIES ARE TO BE REPORTED TO HONED ARCHITECTURE + DESIGN

DO NOT SCALE OF DRAWINGS.

CONFIRM ALL SIZES AND HEIGHTS ON SITE.

ALL CONSTRUCTION IS TO COMPLY WITH BUILDING CODE OF AUSTRALIA AND AUSTRALIAN STANDARDS.

THESE DOCUMENTS ARE INTENDED FOR COUNCIL PLANNING APPLICATIONS ONLY AND ARE NOT INTENDED FOR ANY OTHER PURPOSE

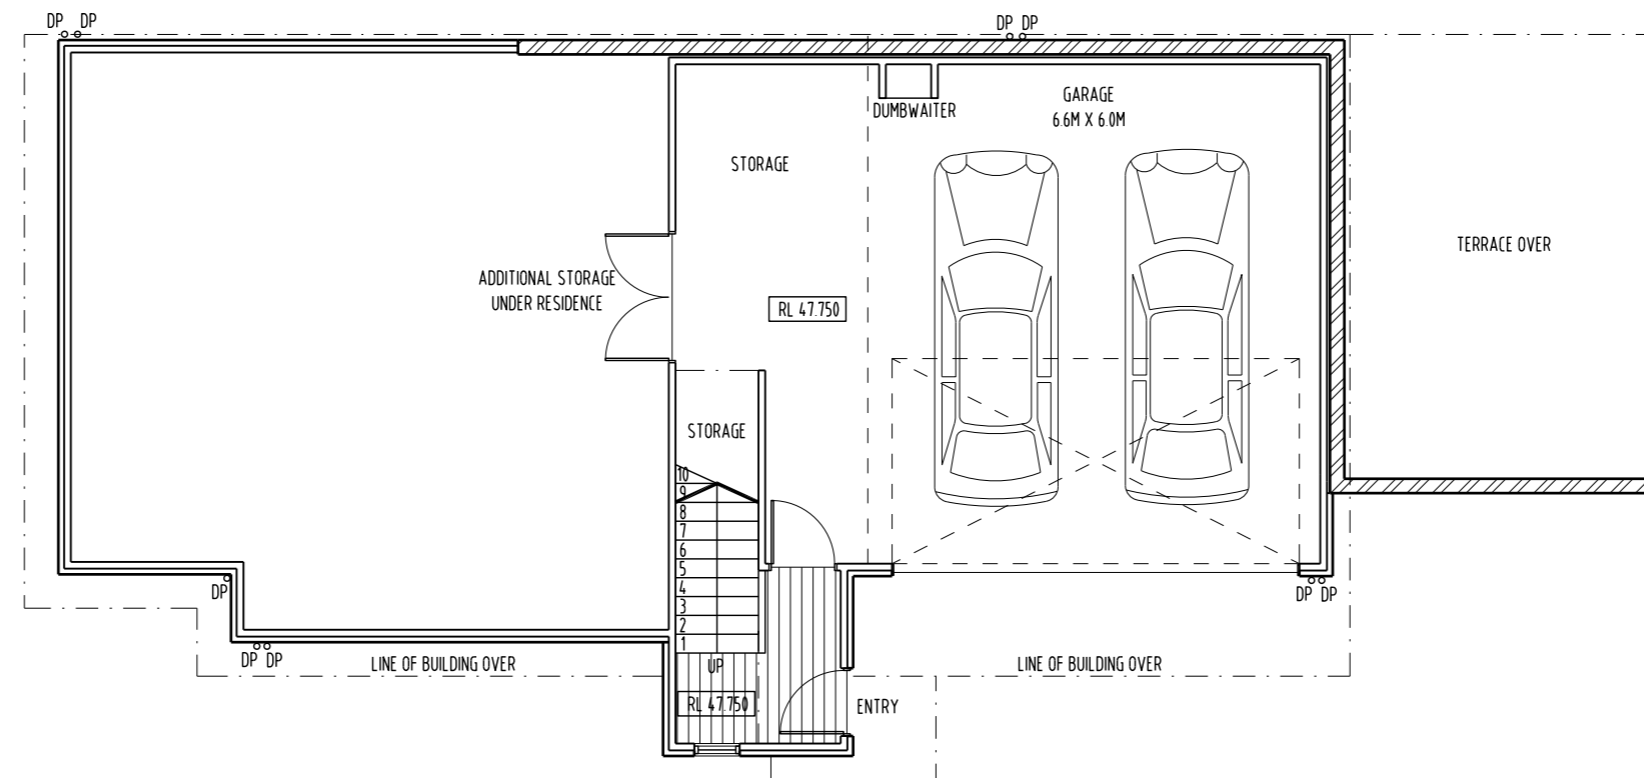

01 TOWNHOUSE 1 - LEVEL 1 PLAN
- 1:100

DEVELOPMENT APPLICATION



PO BOX 147, LAUNCESTON, TASMANIA 7250 Ph: 0417541646


DIMENSIONS ARE SUBJECT TO SITE MEASUREMENT & VERIFICATION DO NOT SCALE OFF THIS DRAWING

ALL DESIGNS ARE COPYRIGHT AND REMAIN PROPERTY OF HONED ARCHITECTURE + DESIGN.

PROJECT NAME:
PRIVATE TOWN HOUSES
21 ANN STREET
EAST LAUNCESTON, TASMANIA

DRAWING TITLE:
TOWN HOUSE 1
LEVEL 1 PLAN

DRAWN: MB
CHECKED: MB
SCALE: 1:100 @ A3
DATE: OCTOBER 2016
PROJECT NO. 1625
DRAWING NO. A-DA-04 A

 



REVISION	No	DATE	DESCRIPTION	BY/CHECK
A	07.02.17	07.02.17	DEVELOPMENT APPLICATION	mb mbb mb

NOTE:


ALL ERRORS OR ANOMALIES ARE TO BE REPORTED TO HONED ARCHITECTURE + DESIGN.

DO NOT SCALE OF DRAWINGS.

CONFIRM ALL SIZES AND HEIGHTS ON SITE.

ALL CONSTRUCTION IS TO COMPLY WITH BUILDING CODE OF AUSTRALIA AND AUSTRALIAN STANDARDS.

THESE DOCUMENTS ARE INTENDED FOR COUNCIL PLANNING APPLICATIONS ONLY AND ARE NOT INTENDED FOR ANY OTHER PURPOSE.

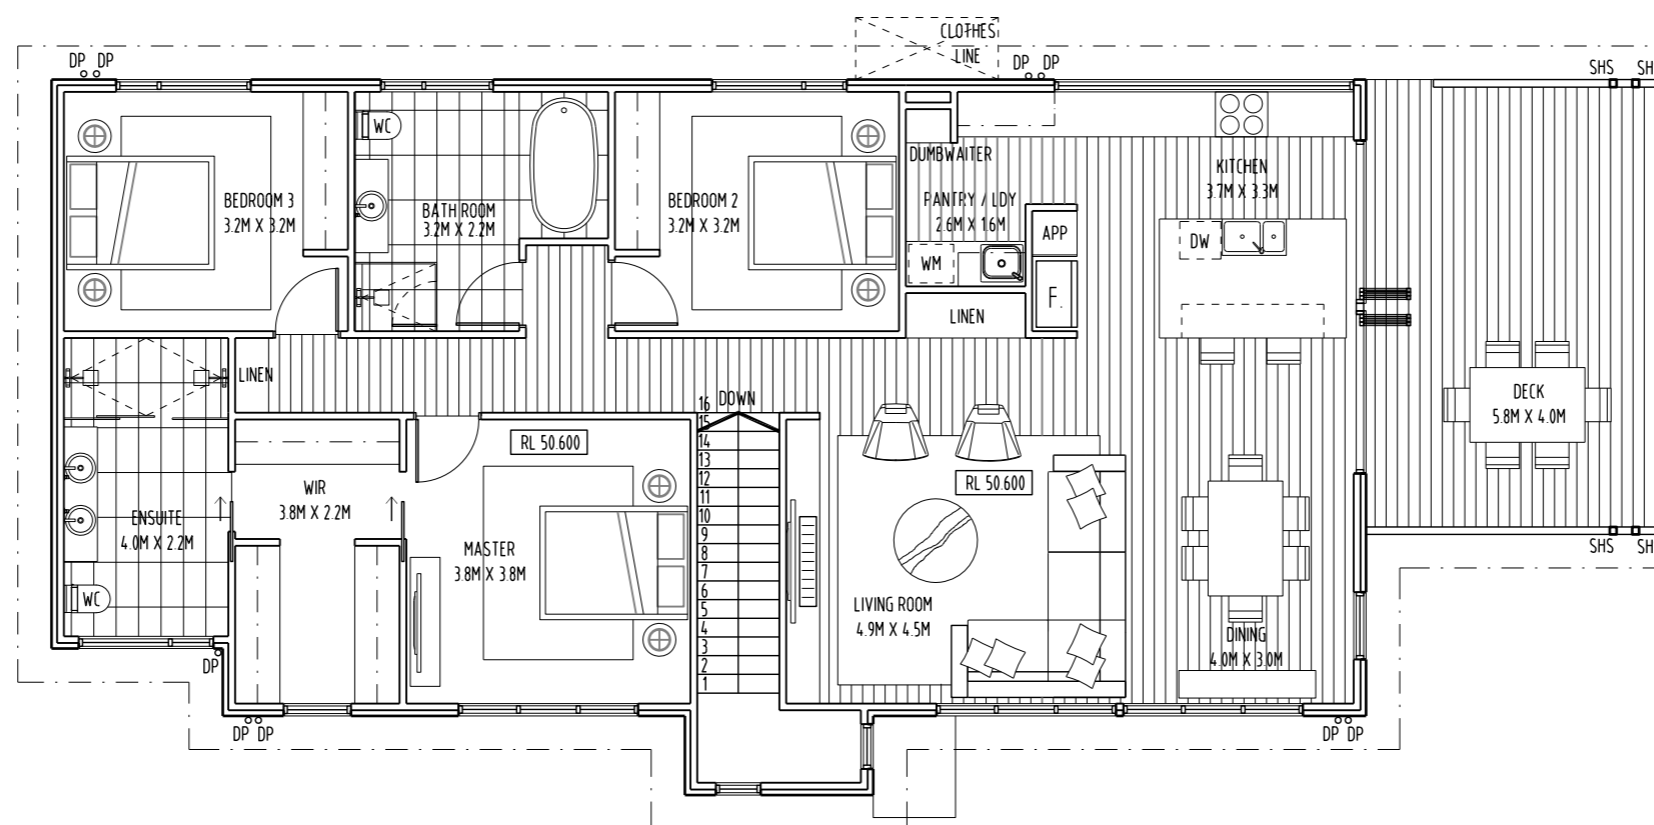

DEVELOPMENT APPLICATION



PO BOX 147, LAUNCESTON,
TASMANIA 7250 Ph: 0417541646

DIMENSIONS ARE SUBJECT TO SITE MEASUREMENT & VERIFICATION DO NOT SCALE OFF THIS DRAWING ALL DESIGNS ARE COPYRIGHT AND REMAIN PROPERTY OF HONED ARCHITECTURE + DESIGN.

PROJECT NAME:
PRIVATE TOWN HOUSES
21 ANN STREET
EAST LAUNCESTON, TASMANIA

DRAWING TITLE:
TOWN HOUSE 1
LEVEL 2 PLAN


DRAWN: MB
CHECKED: MB
SCALE: 1:100 @ A3
DATE: OCTOBER 2016
PROJECT NO. 1625
DRAWING NO. A-DA-05 A

01 TOWNHOUSE 1 - LEVEL 2 PLAN
- 1:100





REVISION	No	DATE	DESCRIPTION	BY	CHECK
A	07.02.17		DEVELOPMENT APPLICATION	mb	mb

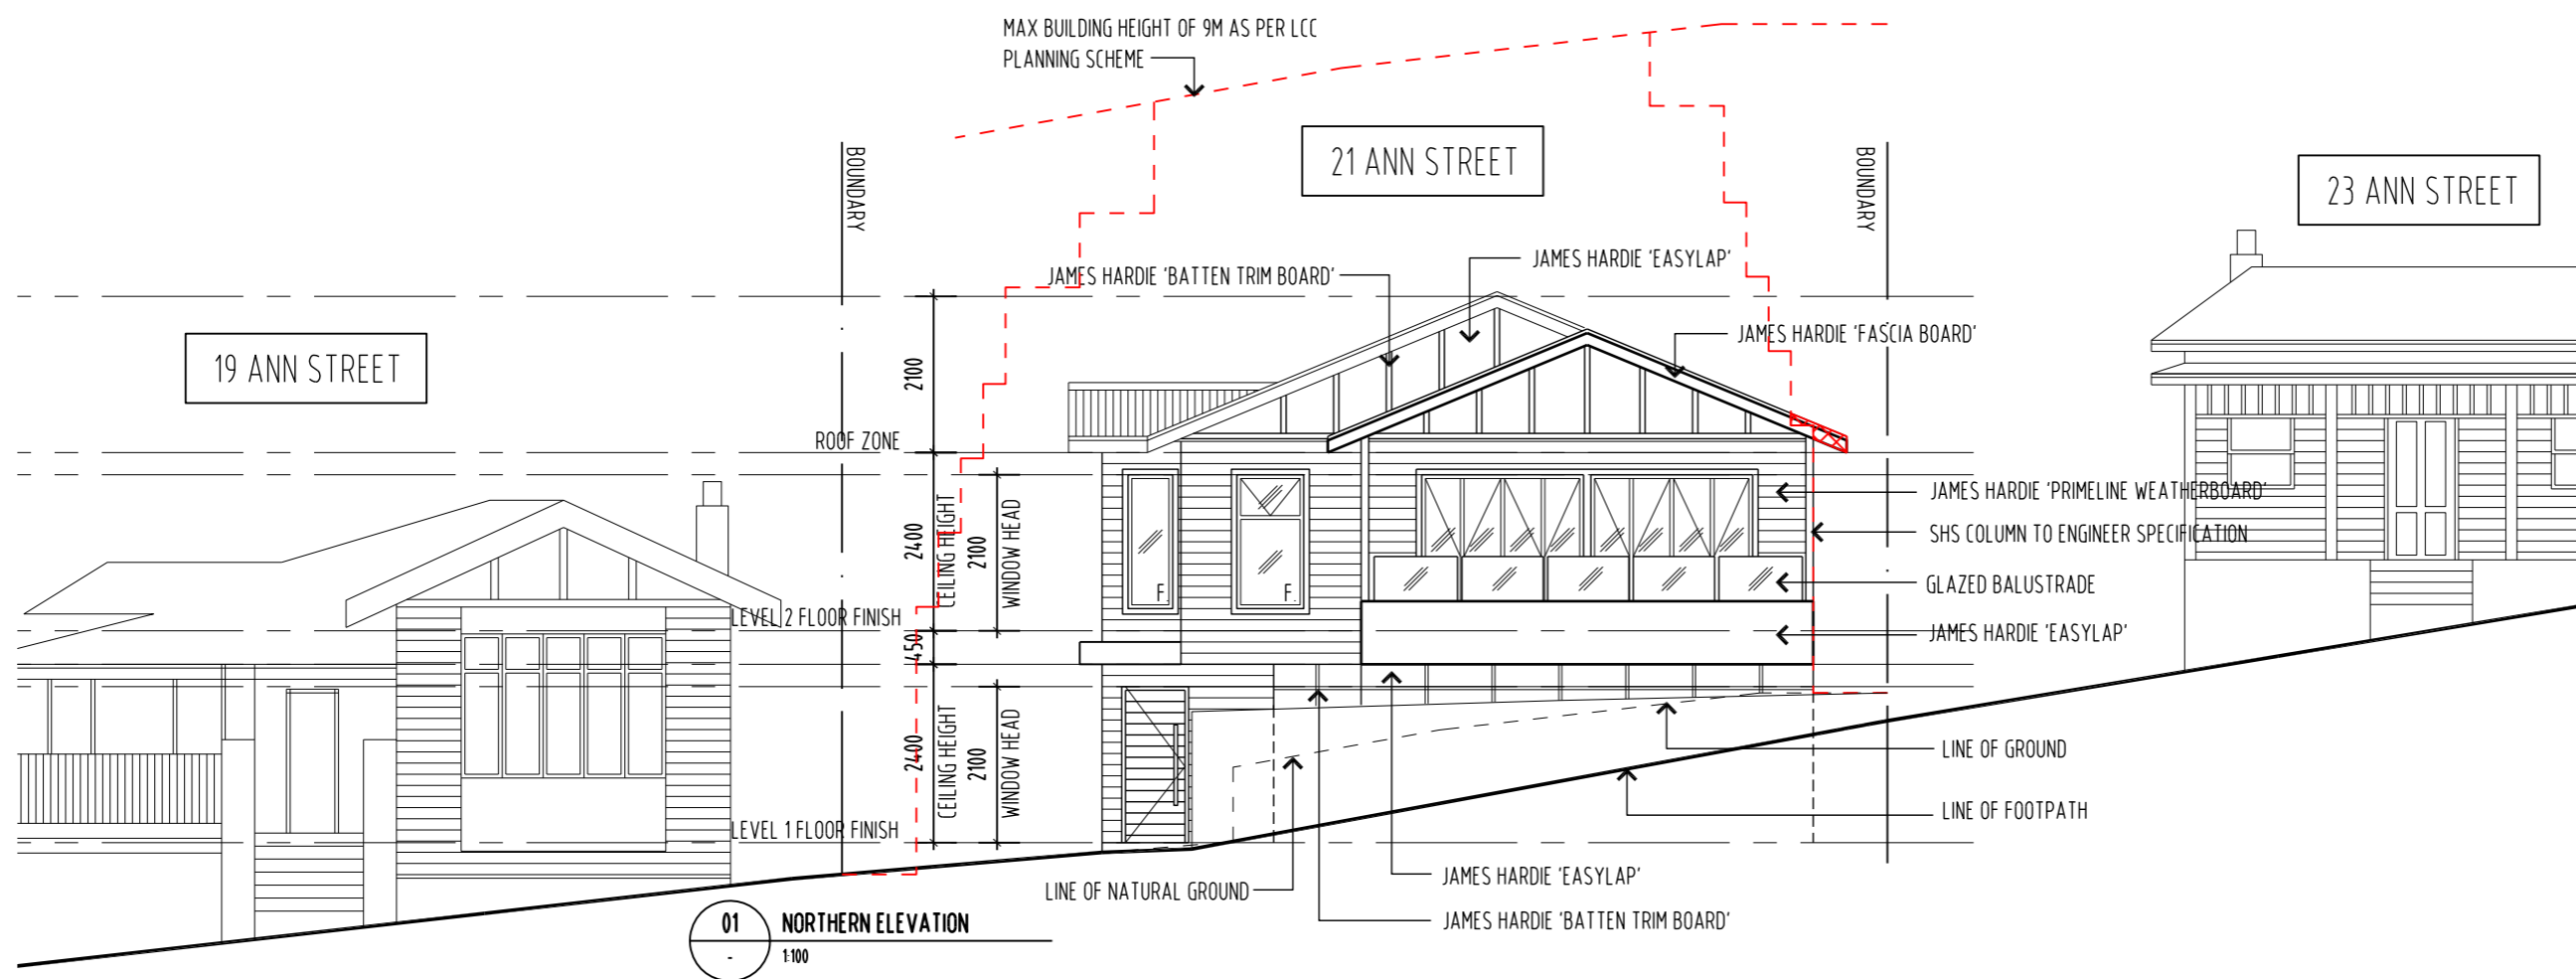

NOTE:
 ALL ERRORS OR ANOMALIES ARE TO BE REPORTED TO HONED ARCHITECTURE + DESIGN.
 DO NOT SCALE OF DRAWINGS.
 CONFIRM ALL SIZES AND HEIGHTS ON SITE.
 ALL CONSTRUCTION IS TO COMPLY WITH BUILDING CODE OF AUSTRALIA AND AUSTRALIAN STANDARDS.
 THESE DOCUMENTS ARE INTENDED FOR COUNCIL PLANNING APPLICATIONS ONLY AND ARE NOT INTENDED FOR ANY OTHER PURPOSE.


DEVELOPMENT APPLICATION



PO BOX 147, LAUNCESTON, TASMANIA 7250 Ph: 0417541646
 DIMENSIONS ARE SUBJECT TO SITE MEASUREMENT & VERIFICATION DO NOT SCALE OFF THIS DRAWING
 ALL DESIGNS ARE COPYRIGHT AND REMAIN PROPERTY OF HONED ARCHITECTURE + DESIGN.

PROJECT NAME:
 PRIVATE TOWN HOUSES
 21 ANN STREET
 EAST LAUNCESTON, TASMANIA


DRAWING TITLE:
 TOWN HOUSE 1
 NORTHERN & EASTERN ELEVATIONS

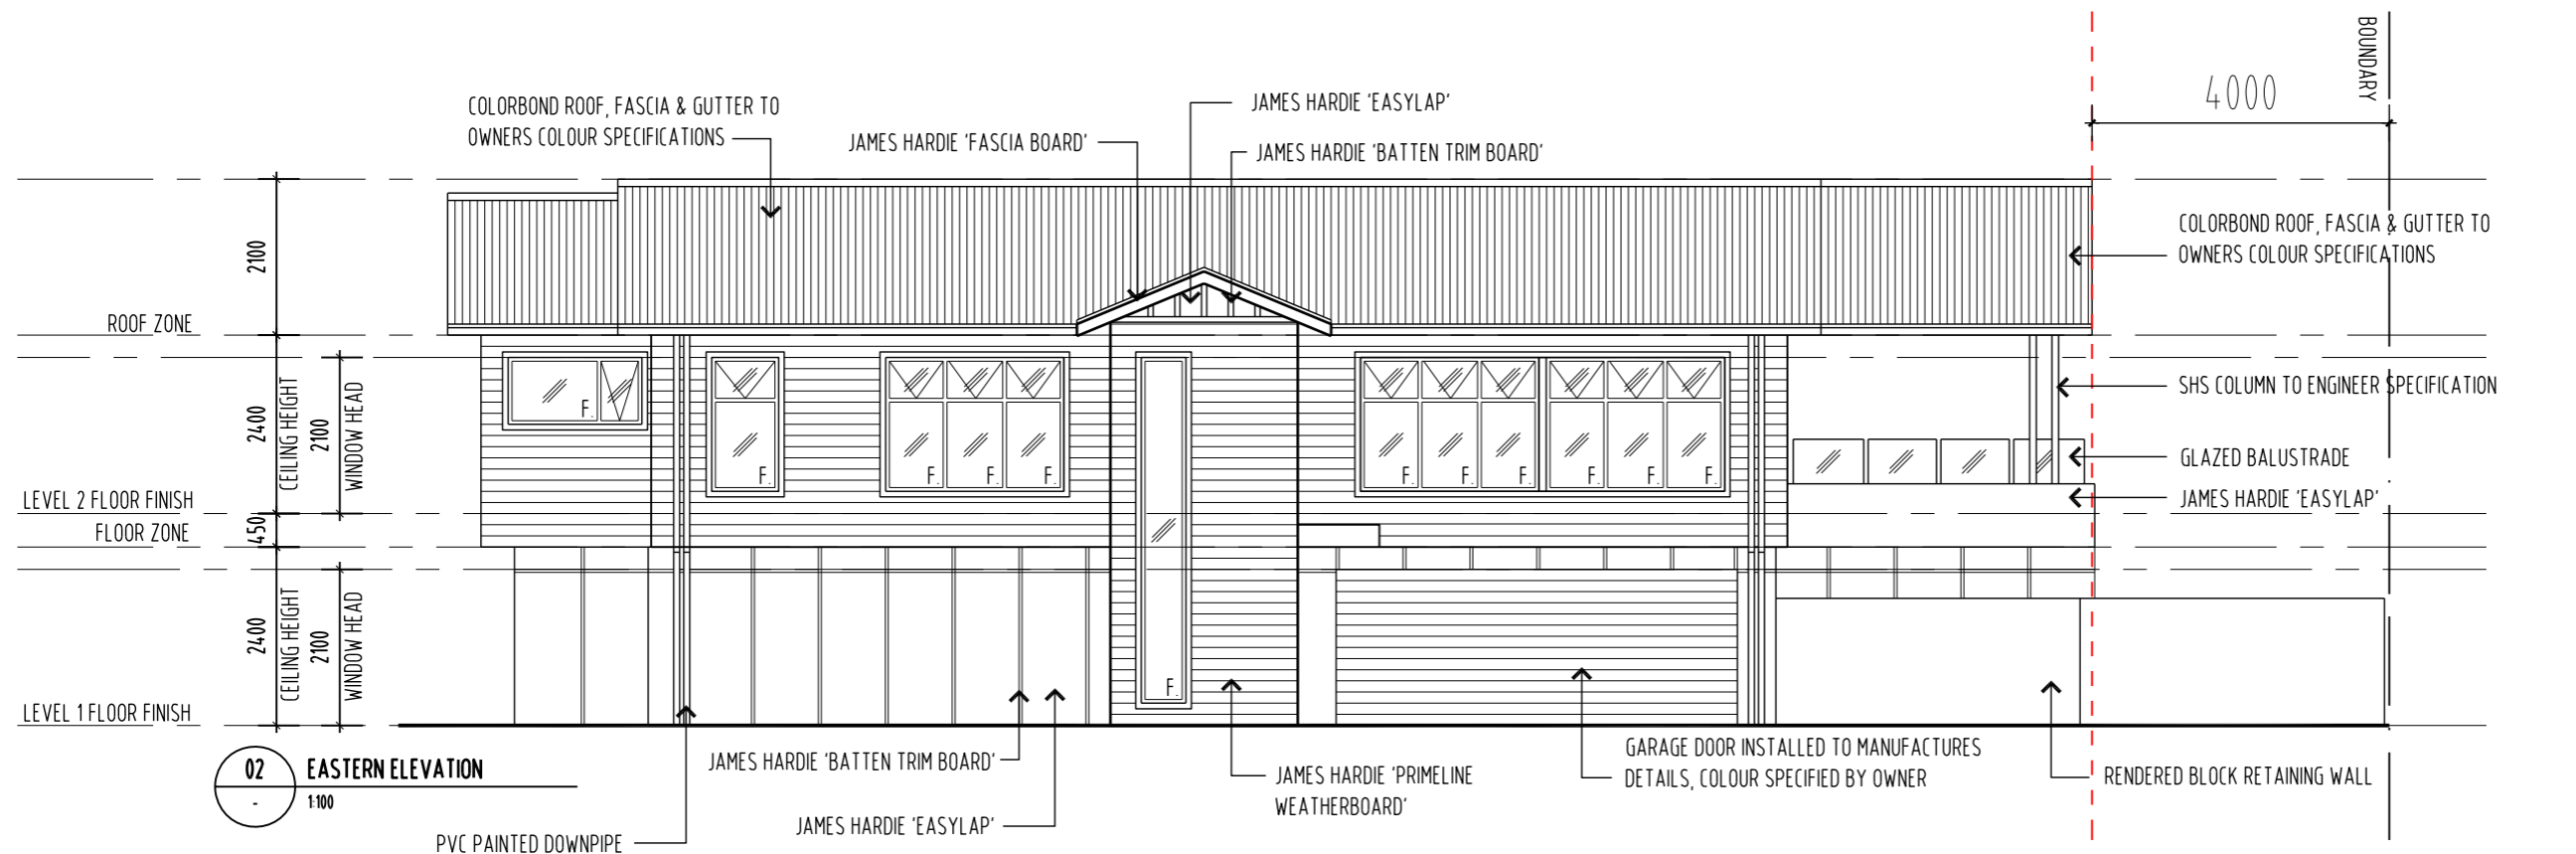

DRAWN: MB
 CHECKED: MB



SCALE: 1:100 @ A3
 DATE: OCTOBER 2016

PROJECT NO. 1625
 DRAWING NO. A-DA-07

 



REVISION		
No	DATE	DESCRIPTION
A	07.02.17	DEVELOPMENT APPLICATION
		BYCHECK
		mb mb

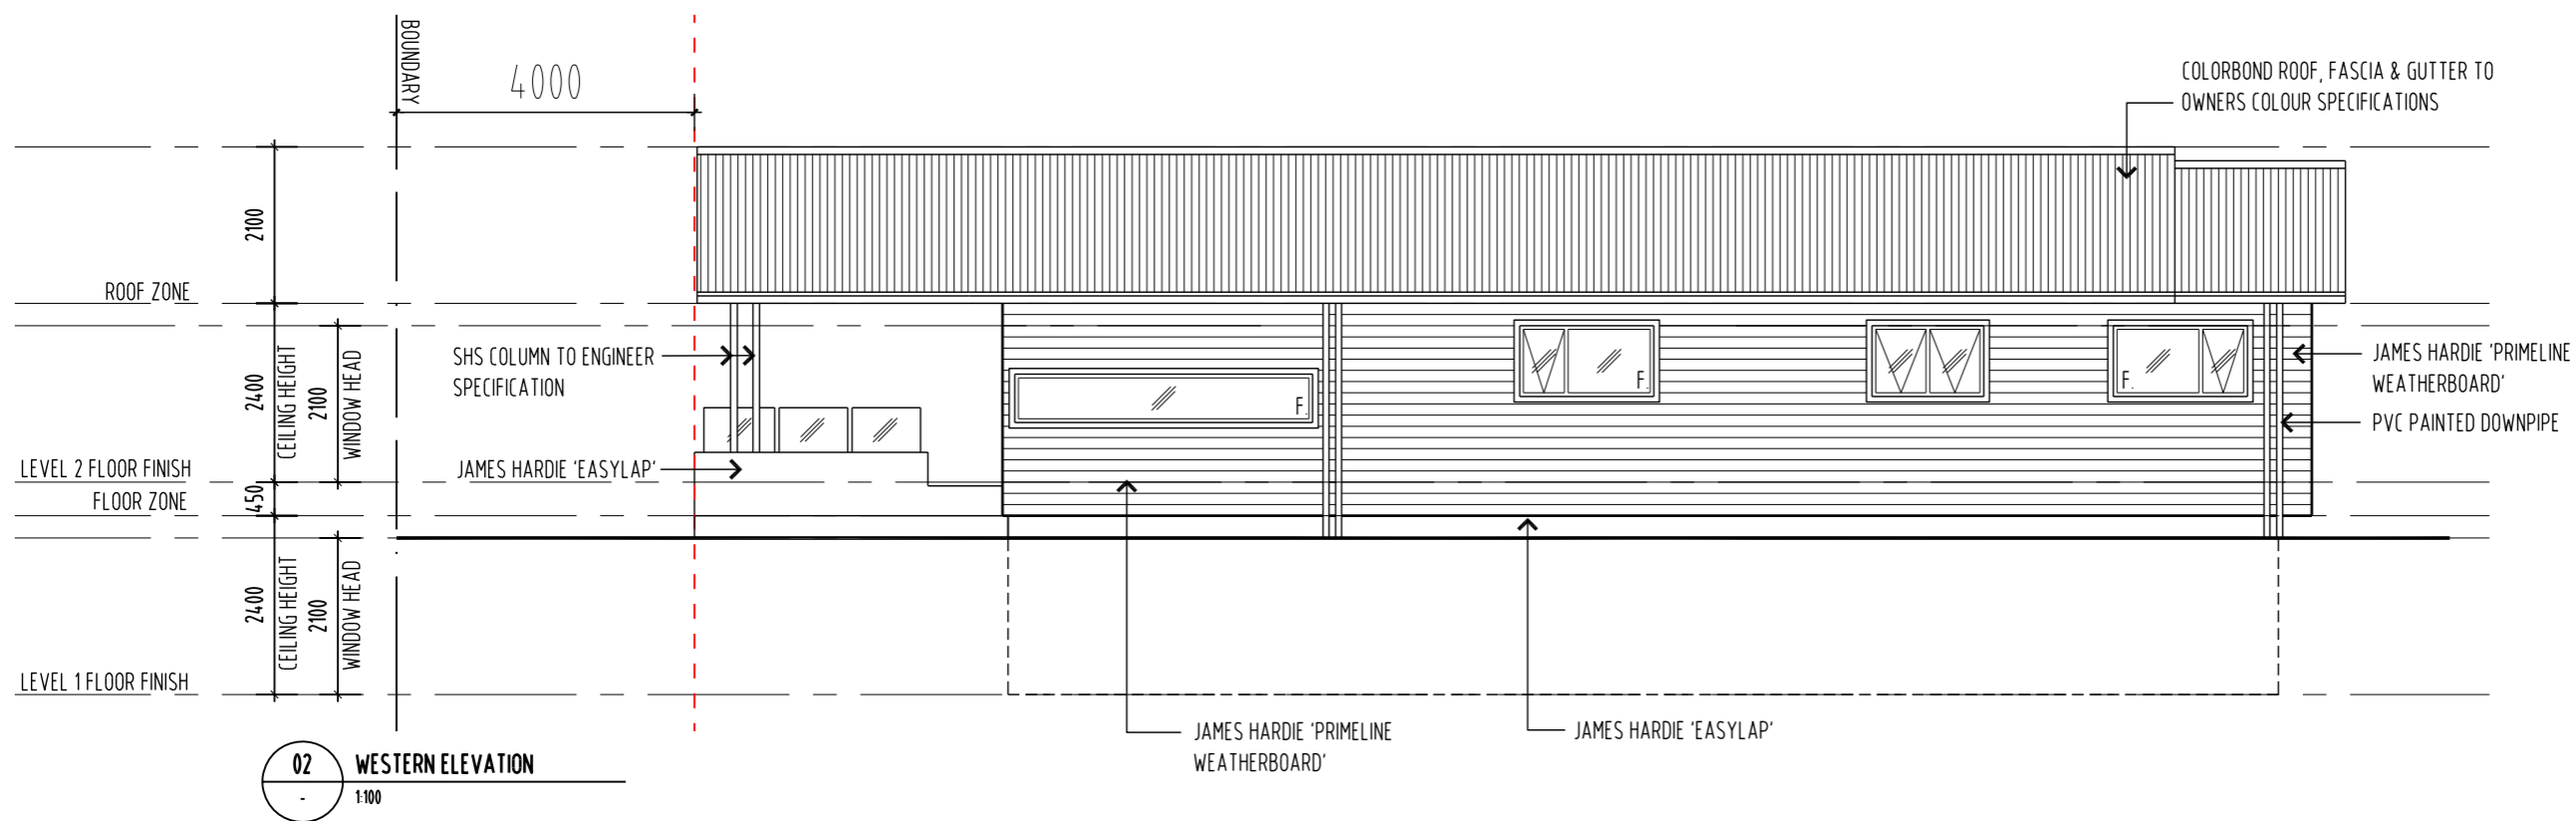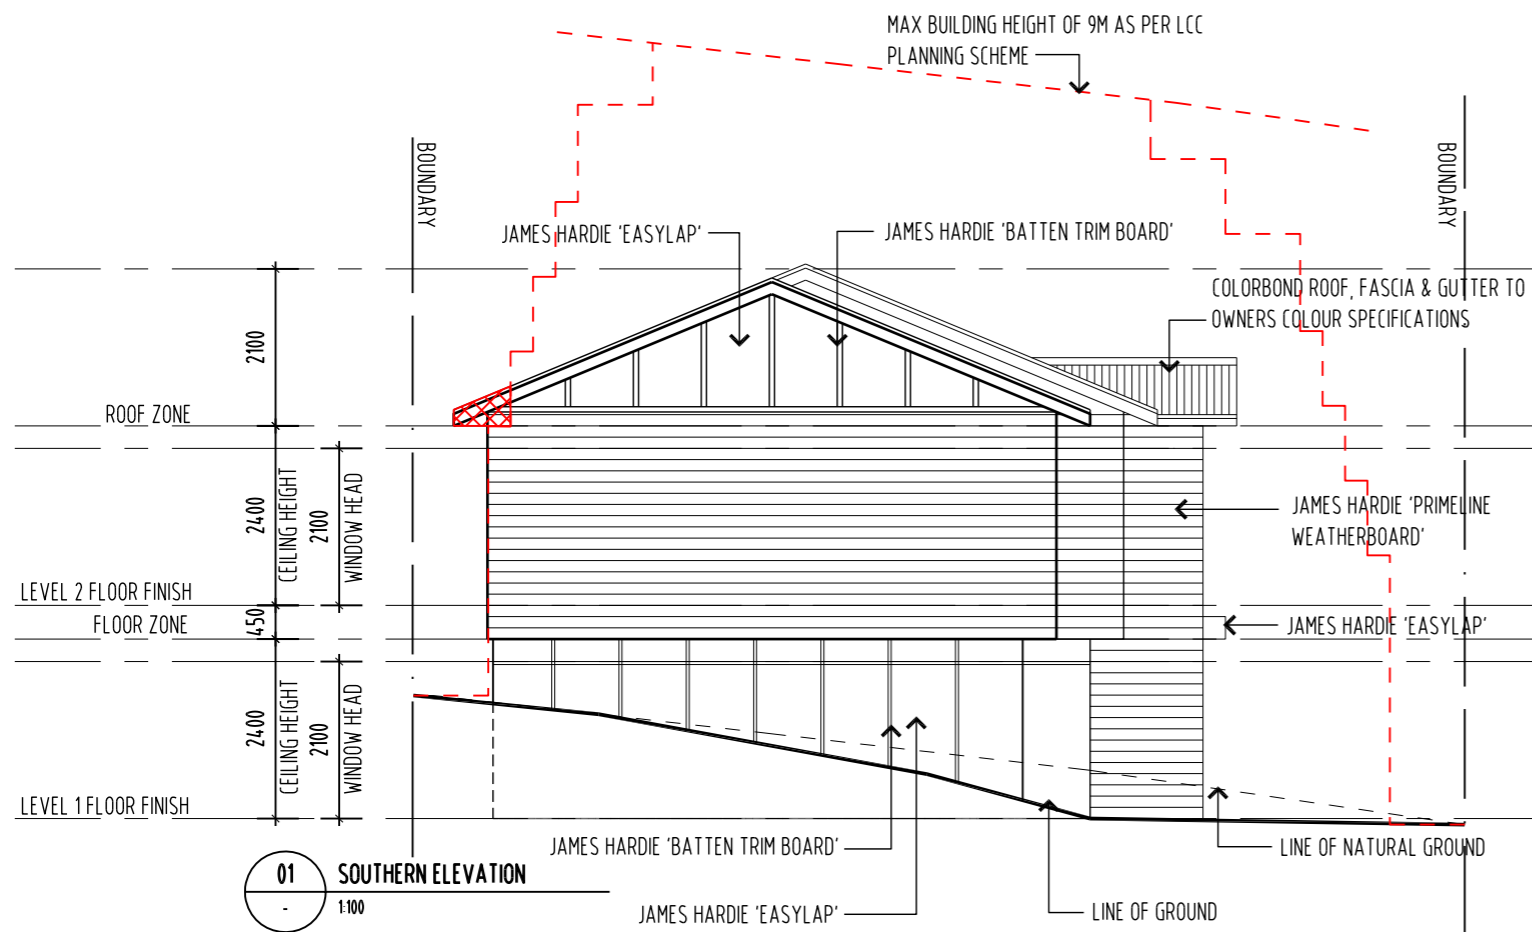

NOTE:
 ALL ERRORS OR ANOMALIES ARE TO BE REPORTED TO HONED ARCHITECTURE + DESIGN
 DO NOT SCALE OF DRAWINGS.
 CONFIRM ALL SIZES AND HEIGHTS ON SITE.
 ALL CONSTRUCTION IS TO COMPLY WITH BUILDING CODE OF AUSTRALIA AND AUSTRALIAN STANDARDS.
 THESE DOCUMENTS ARE INTENDED FOR COUNCIL PLANNING APPLICATIONS ONLY AND ARE NOT INTENDED FOR ANY OTHER PURPOSE

DEVELOPMENT APPLICATION



PO BOX 147, LAUNCESTON, TASMANIA 7250 Ph: 0417541646

DIMENSIONS ARE SUBJECT TO SITE MEASUREMENT & VERIFICATION DO NOT SCALE OFF THIS DRAWING ALL DESIGNS ARE COPYRIGHT AND REMAIN PROPERTY OF HONED ARCHITECTURE + DESIGN.

PROJECT NAME:
 PRIVATE TOWN HOUSES
 21 ANN STREET
 EAST LAUNCESTON, TASMANIA

DRAWING TITLE:
 TOWN HOUSE 1
 SOUTHERN & WESTERN
 ELEVATIONS

DRAWN: MB


CHECKED: MB

SCALE: 1:100 @ A3

DATE: OCTOBER 2016

PROJECT NO. 1625

DRAWING NO. A-DA-08 A

 



REVISION		
No	DATE	DESCRIPTION
A	07.02.17	DEVELOPMENT APPLICATION
		BYCHECK
		mb mb

NOTE:

ALL ERRORS OR ANOMALIES ARE TO BE REPORTED TO HONED ARCHITECTURE + DESIGN.

DO NOT SCALE OF DRAWINGS.

CONFIRM ALL SIZES AND HEIGHTS ON SITE.

ALL CONSTRUCTION IS TO COMPLY WITH BUILDING CODE OF AUSTRALIA AND AUSTRALIAN STANDARDS.

THESE DOCUMENTS ARE INTENDED FOR COUNCIL PLANNING APPLICATIONS ONLY AND ARE NOT INTENDED FOR ANY OTHER PURPOSE.

DEVELOPMENT APPLICATION



PO BOX 147, LAUNCESTON, TASMANIA 7250 Ph: 0417541646

DIMENSIONS ARE SUBJECT TO SITE MEASUREMENT & VERIFICATION DO NOT SCALE OFF THIS DRAWING ALL DESIGNS ARE COPYRIGHT AND REMAIN PROPERTY OF HONED ARCHITECTURE + DESIGN.

PROJECT NAME:
PRIVATE TOWN HOUSES
21 ANN STREET
EAST LAUNCESTON, TASMANIA

DRAWING TITLE:
TOWN HOUSE 2
LEVEL 1 PLAN

DRAWN: MB


CHECKED: MB

SCALE: 1:100 @ A3


DATE: OCTOBER_2016

PROJECT NO. 1625

DRAWING NO. A-DA-09 A

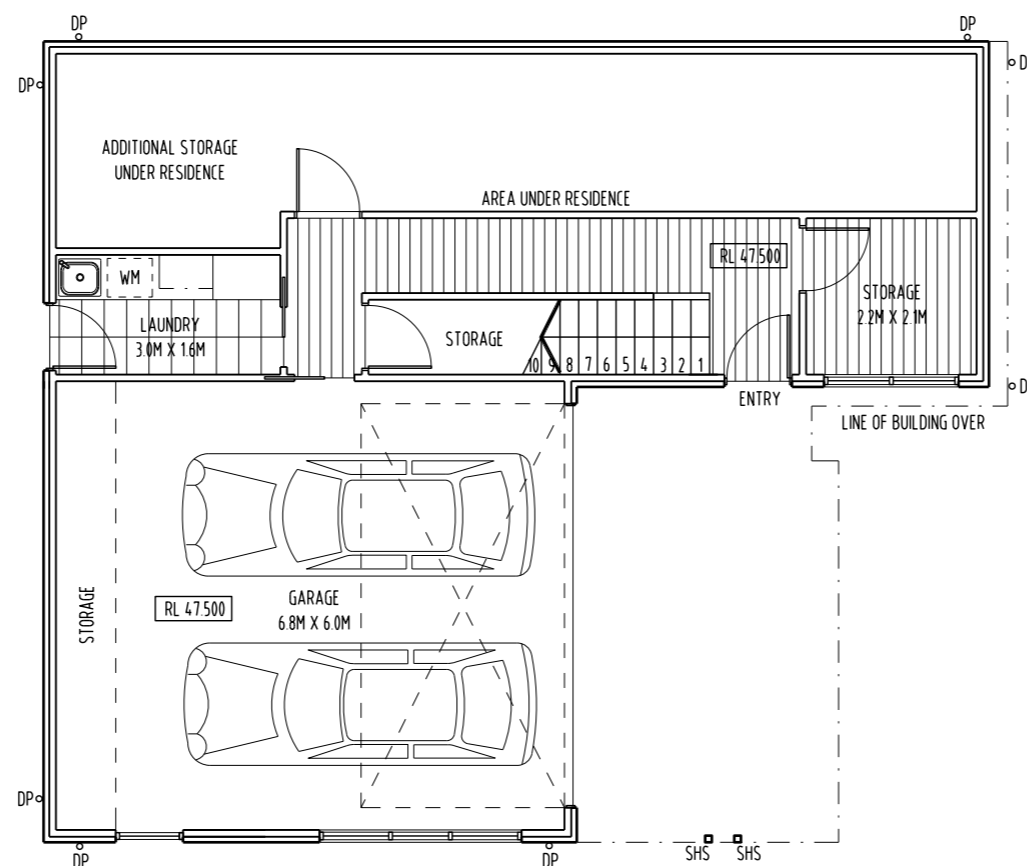

01 TOWNHOUSE 2 - LEVEL 1 PLAN
- 1:100

 



REVISION		
No	DATE DESCRIPTION	BY/CHECK
A	07.02.17 DEVELOPMENT APPLICATION	mb mb

NOTE:

ALL ERRORS OR ANOMALIES ARE TO BE REPORTED TO HONED ARCHITECTURE + DESIGN

DO NOT SCALE OF DRAWINGS.

CONFIRM ALL SIZES AND HEIGHTS ON SITE

ALL CONSTRUCTION IS TO COMPLY WITH BUILDING CODE OF AUSTRALIA AND AUSTRALIAN STANDARDS

THESE DOCUMENTS ARE INTENDED FOR COUNCIL PLANNING APPLICATIONS ONLY AND ARE NOT INTENDED FOR ANY OTHER PURPOSE

DEVELOPMENT APPLICATION



PO BOX 147, LAUNCESTON, TASMANIA 7250 Ph: 0417541646

DIMENSIONS ARE SUBJECT TO SITE MEASUREMENT & VERIFICATION DO NOT SCALE OFF THIS DRAWING ALL DESIGNS ARE COPYRIGHT AND REMAIN PROPERTY OF HONED ARCHITECTURE + DESIGN.


PROJECT NAME:
PRIVATE TOWN HOUSES
21 ANN STREET
EAST LAUNCESTON, TASMANIA

DRAWING TITLE:
TOWN HOUSE 2
LEVEL 2 PLAN


DRAWN: MB
CHECKED: MB


SCALE: 1:100 @ A3
DATE: OCTOBER_2016

PROJECT NO. 1625
DRAWING NO. A-DA-10 A

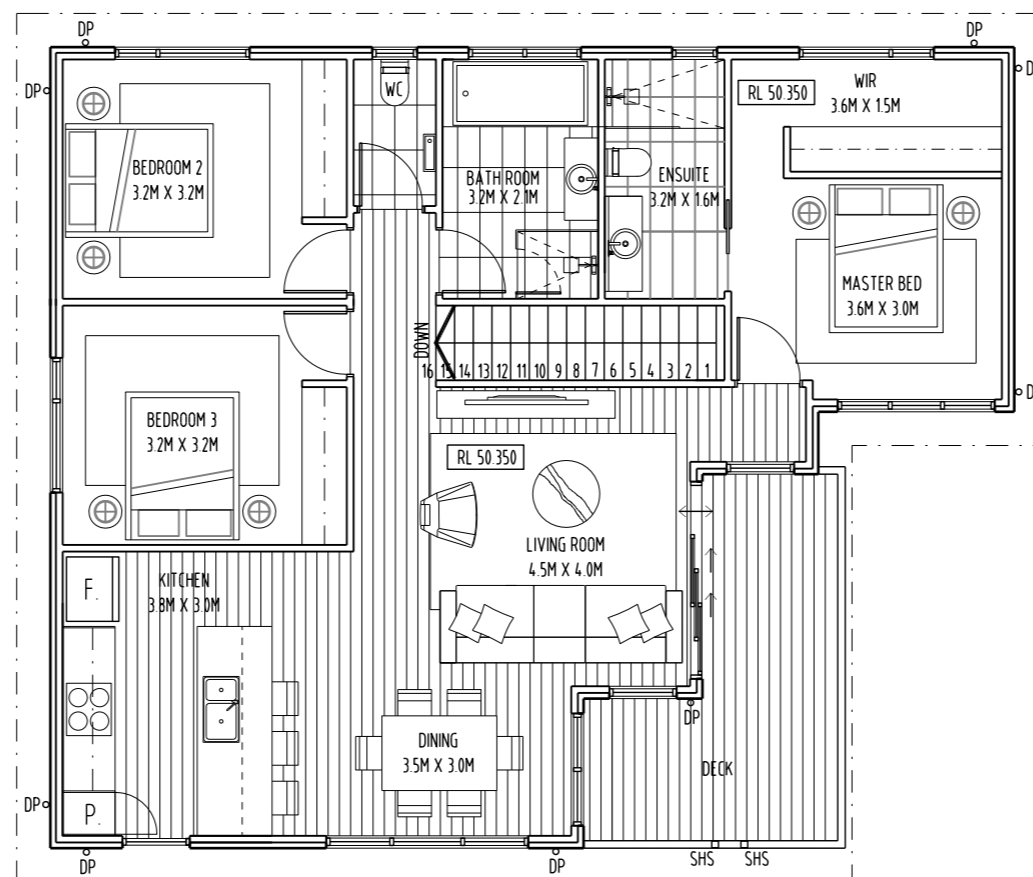


01 TOWNHOUSE 2 - LEVEL 2 PLAN
- 1:100

 

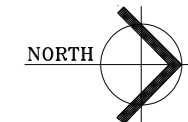

REVISION	No	DATE	DESCRIPTION	BY	CHECK
A	07.02.17		DEVELOPMENT APPLICATION	mb	mb

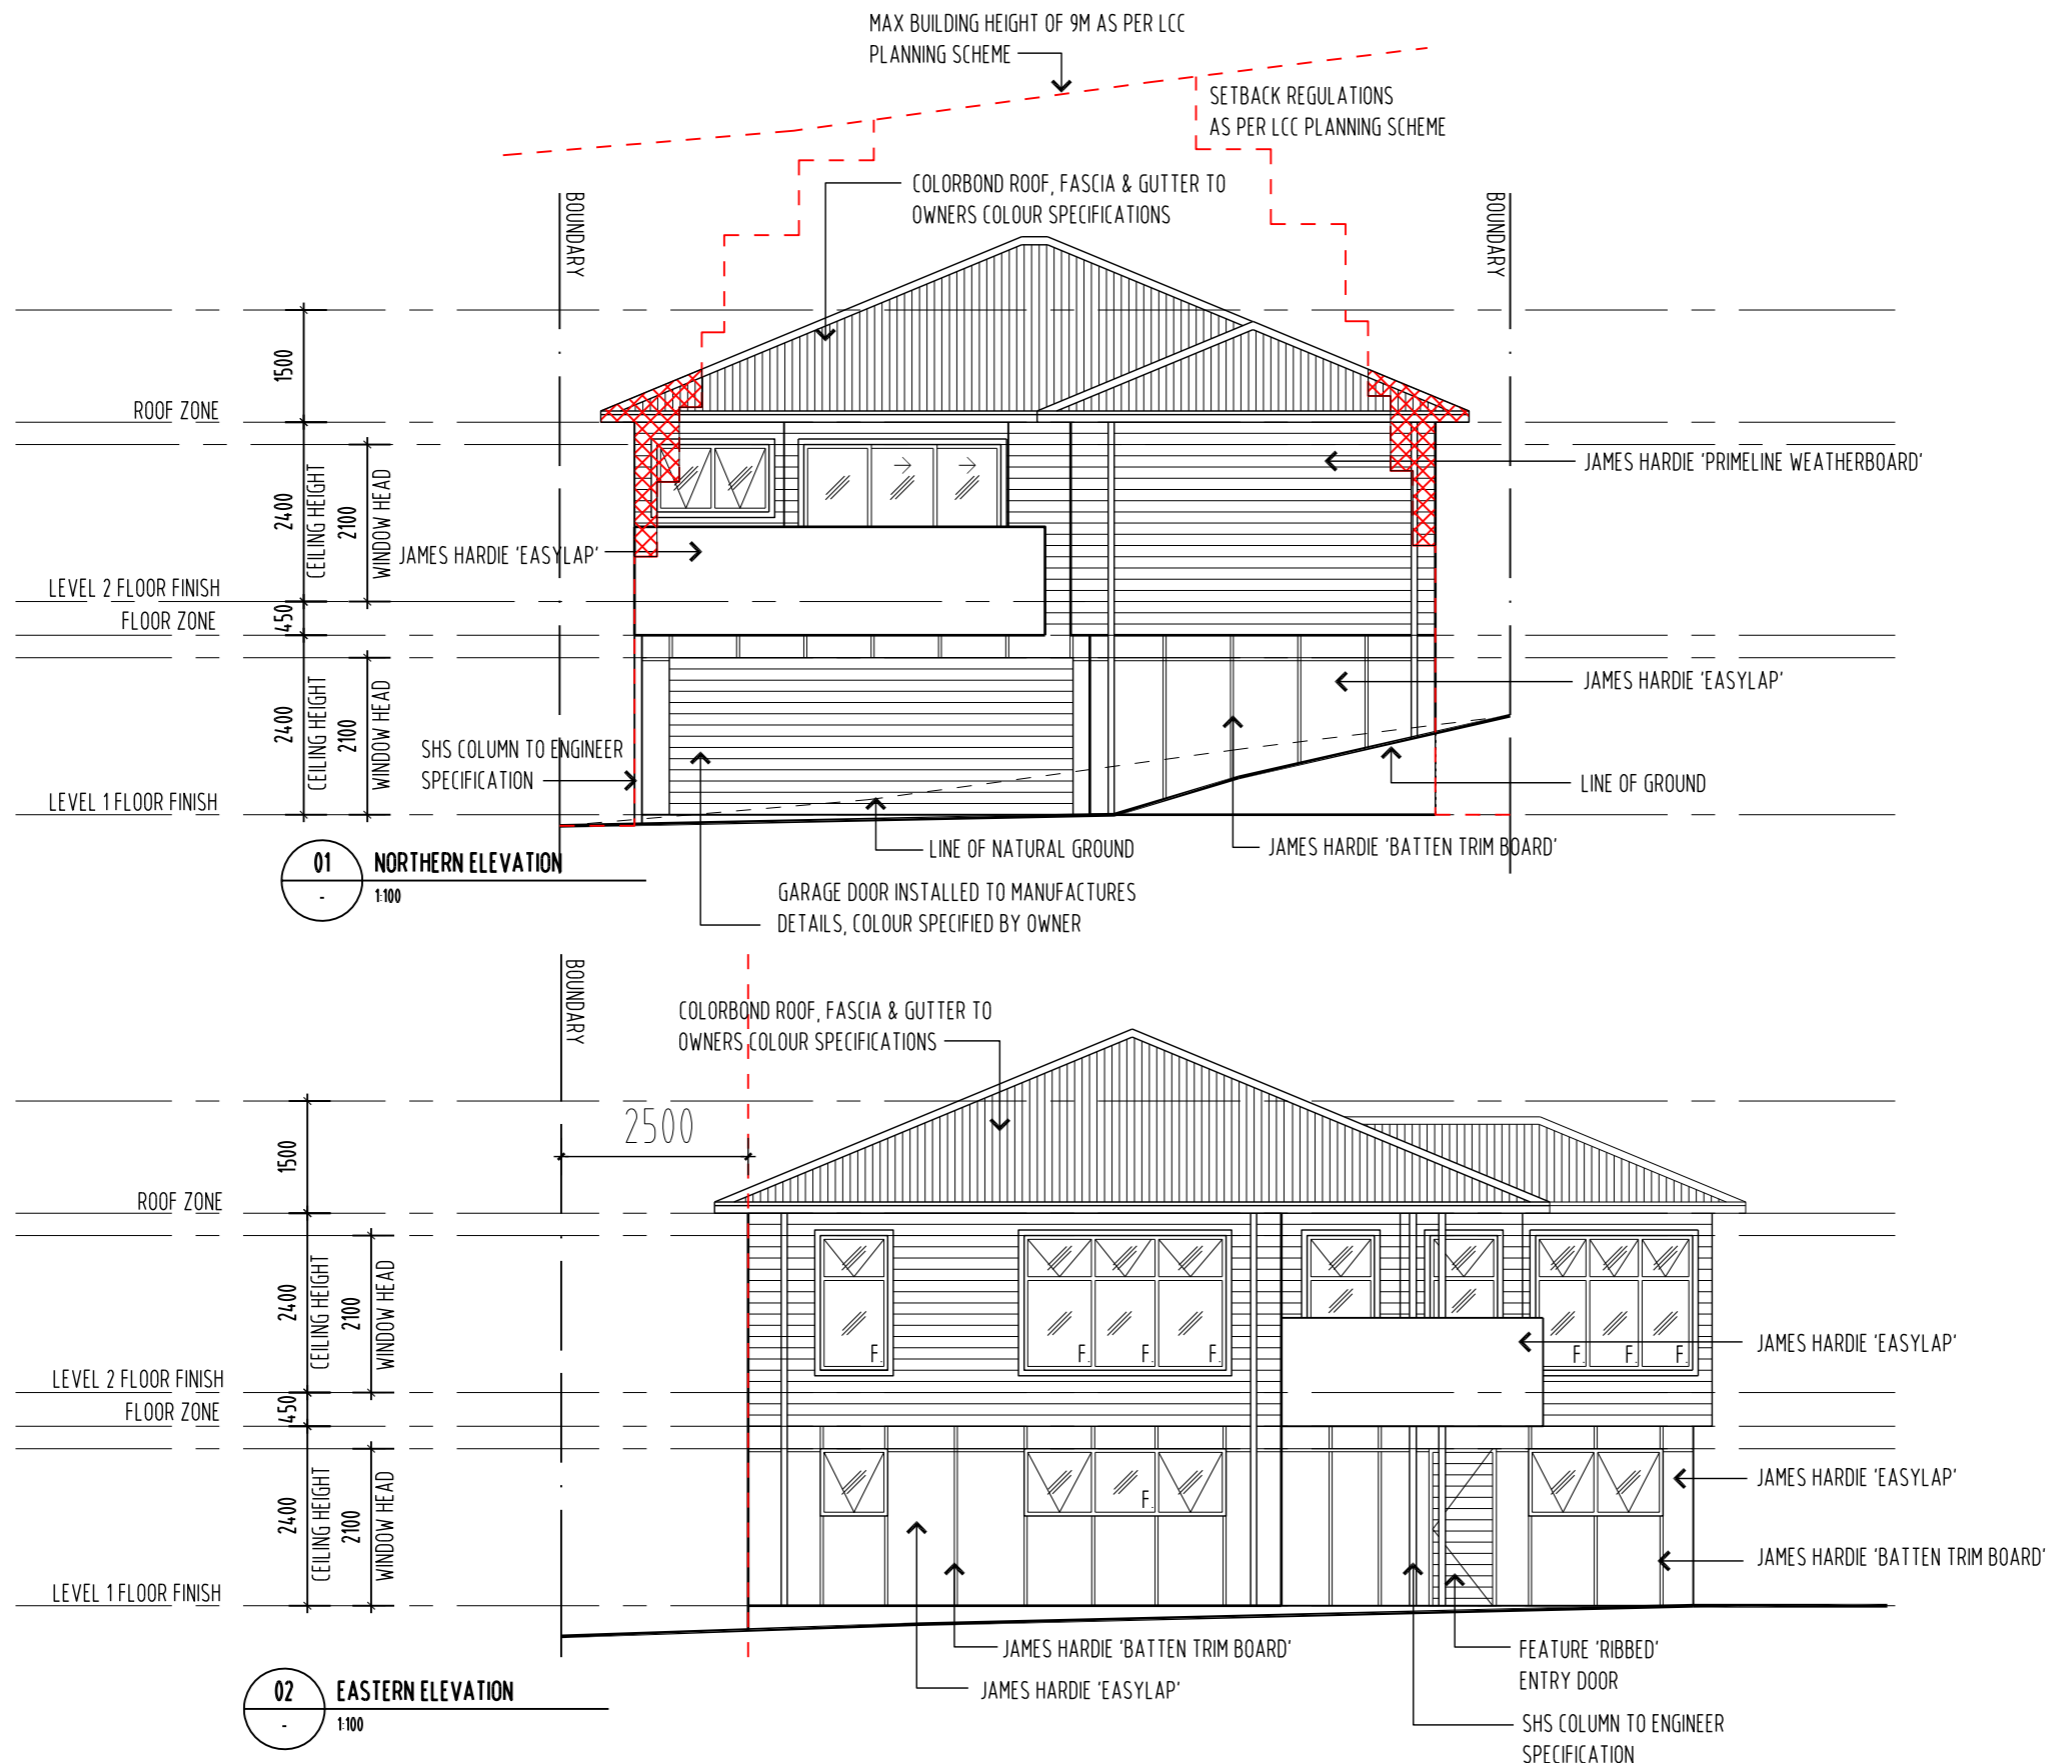

NOTE:

ALL ERRORS OR ANOMALIES ARE TO BE REPORTED TO HONED ARCHITECTURE + DESIGN

DO NOT SCALE OF DRAWINGS.

CONFIRM ALL SIZES AND HEIGHTS ON SITE.

ALL CONSTRUCTION IS TO COMPLY WITH BUILDING CODE OF AUSTRALIA AND AUSTRALIAN STANDARDS.

THESE DOCUMENTS ARE INTENDED FOR COUNCIL PLANNING APPLICATIONS ONLY AND ARE NOT INTENDED FOR ANY OTHER PURPOSE

DEVELOPMENT APPLICATION




PO BOX 147, LAUNCESTON, TASMANIA 7250 Ph: 0417541646

DIMENSIONS ARE SUBJECT TO SITE MEASUREMENT & VERIFICATION DO NOT SCALE OFF THIS DRAWING ALL DESIGNS ARE COPYRIGHT AND REMAIN PROPERTY OF HONED ARCHITECTURE + DESIGN.

PROJECT NAME:
PRIVATE TOWN HOUSES
21 ANN STREET
EAST LAUNCESTON, TASMANIA


DRAWING TITLE:
TOWN HOUSE 2
NORTHERN & EASTERN ELEVATIONS

DRAWN: MB
CHECKED: MB
SCALE: 1:100 @ A3
DATE: OCTOBER_2016
PROJECT NO.: 1625
DRAWING NO.: A-DA-12

 



REVISION	No	DATE	DESCRIPTION	BY	CHECK
A	07.02.17		DEVELOPMENT APPLICATION	mb	mb

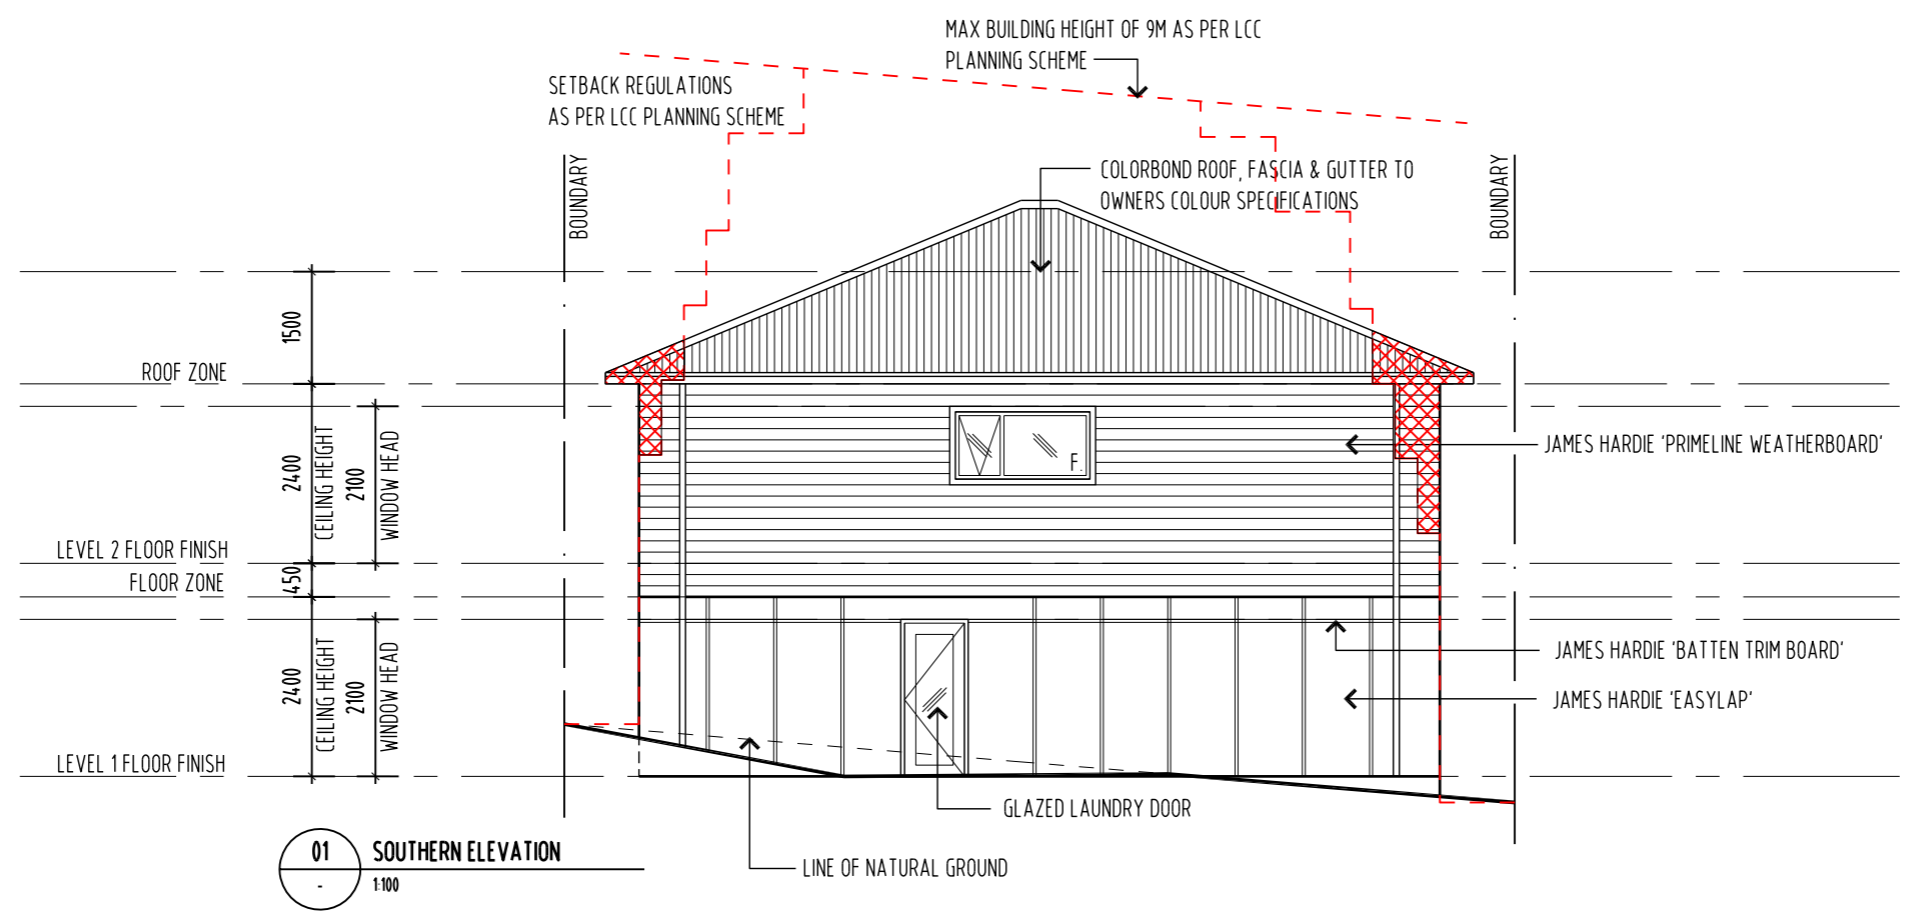

NOTE:
 ALL ERRORS OR ANOMALIES ARE TO BE REPORTED TO HONED ARCHITECTURE + DESIGN
 DO NOT SCALE OF DRAWINGS
 CONFIRM ALL SIZES AND HEIGHTS ON SITE
 ALL CONSTRUCTION IS TO COMPLY WITH BUILDING CODE OF AUSTRALIA AND AUSTRALIAN STANDARDS
 THESE DOCUMENTS ARE INTENDED FOR COUNCIL PLANNING APPLICATIONS ONLY AND ARE NOT INTENDED FOR ANY OTHER PURPOSE

DEVELOPMENT APPLICATION



PO BOX 147, LAUNCESTON, TASMANIA 7250 Ph: 0417541646
 DIMENSIONS ARE SUBJECT TO SITE MEASUREMENT & VERIFICATION DO NOT SCALE OFF THIS DRAWING
 ALL DESIGNS ARE COPYRIGHT AND REMAIN PROPERTY OF HONED ARCHITECTURE + DESIGN.



PROJECT NAME:
 PRIVATE TOWN HOUSES
 21 ANN STREET
 EAST LAUNCESTON, TASMANIA

DRAWING TITLE:
 TOWN HOUSE 2
 SOUTHERN & WESTERN ELEVATIONS

DRAWN: MB
 CHECKED: MB

SCALE: 1:100 @ A3
 DATE: OCTOBER_2016

PROJECT NO. 1625
 DRAWING NO. A-DA-13 A

 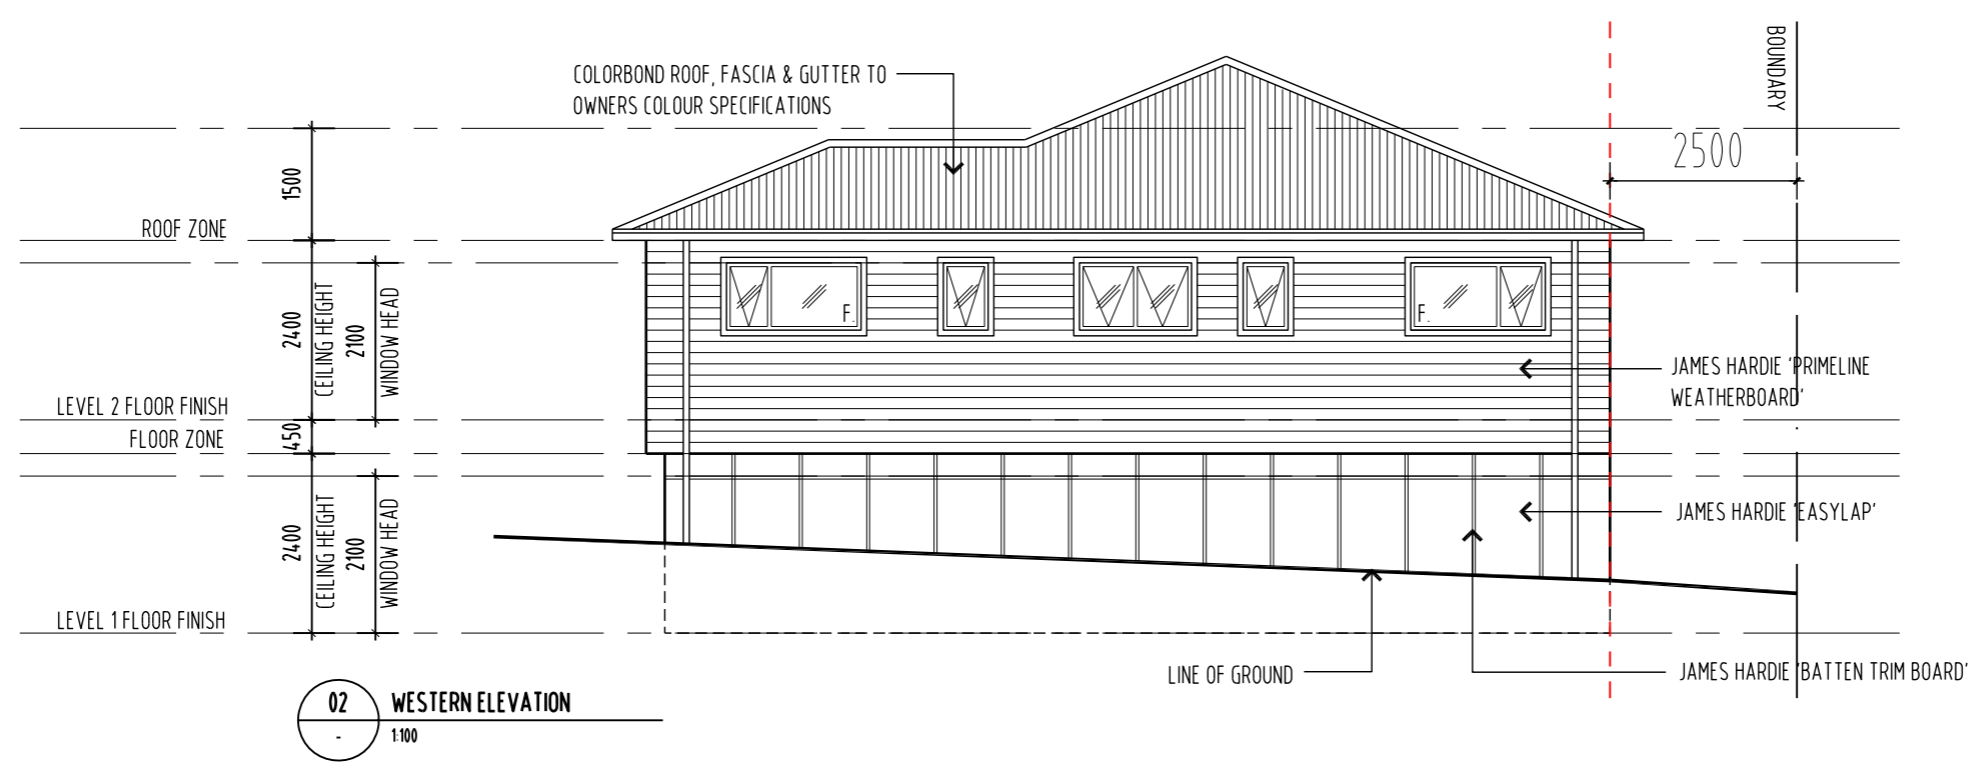



REVISION	DATE	DESCRIPTION	BY	CHECK
A	07.02.17	DEVELOPMENT APPLICATION	mb	mb

NOTE:
 ALL ERRORS OR ANOMALIES ARE TO BE REPORTED TO HONED ARCHITECTURE + DESIGN.
 DO NOT SCALE OF DRAWINGS.
 CONFIRM ALL SIZES AND HEIGHTS ON SITE.
 ALL CONSTRUCTION IS TO COMPLY WITH BUILDING CODE OF AUSTRALIA AND AUSTRALIAN STANDARDS.
 THESE DOCUMENTS ARE INTENDED FOR COUNCIL PLANNING APPLICATIONS ONLY AND ARE NOT INTENDED FOR ANY OTHER PURPOSE.

DEVELOPMENT APPLICATION



PO BOX 147, LAUNCESTON, TASMANIA 7250 Ph: 0417541646
 DIMENSIONS ARE SUBJECT TO SITE MEASUREMENT & VERIFICATION DO NOT SCALE OFF THIS DRAWING
 ALL DESIGNS ARE COPYRIGHT AND REMAIN PROPERTY OF HONED ARCHITECTURE + DESIGN.

PROJECT NAME:
 PRIVATE TOWN HOUSES
 21 ANN STREET
 EAST LAUNCESTON, TASMANIA

DRAWING TITLE:
 FRONT FENCE DETAIL

DRAWN: MB
 CHECKED: MB
 SCALE: VARIES @ A3
 DATE: OCTOBER_2016
 PROJECT NO. 1625
 DRAWING NO. A-DA-20 A

