


REVISION	NO	DATE	DESCRIPTION	BY	CHECK
	A		REVISION DEVELOPMENT APPLICATION	mb	mb



NOTE:  
 ALL ERRORS OR ANOMALIES ARE TO BE REPORTED TO HONED ARCHITECTURE + DESIGN  
 DO NOT SCALE OR DIMENSION  
 (CONFIRM ALL SIZES AND HEIGHTS ON SITE)  
 ALL CONSTRUCTION IS TO COMPLY WITH BUILDING CODE OF AUSTRALIA AND AUSTRALIAN STANDARDS  
 THESE DOCUMENTS ARE INTENDED FOR CONCEPT PLANNING APPLICATIONS ONLY AND ARE NOT INTENDED FOR ANY OTHER PURPOSE

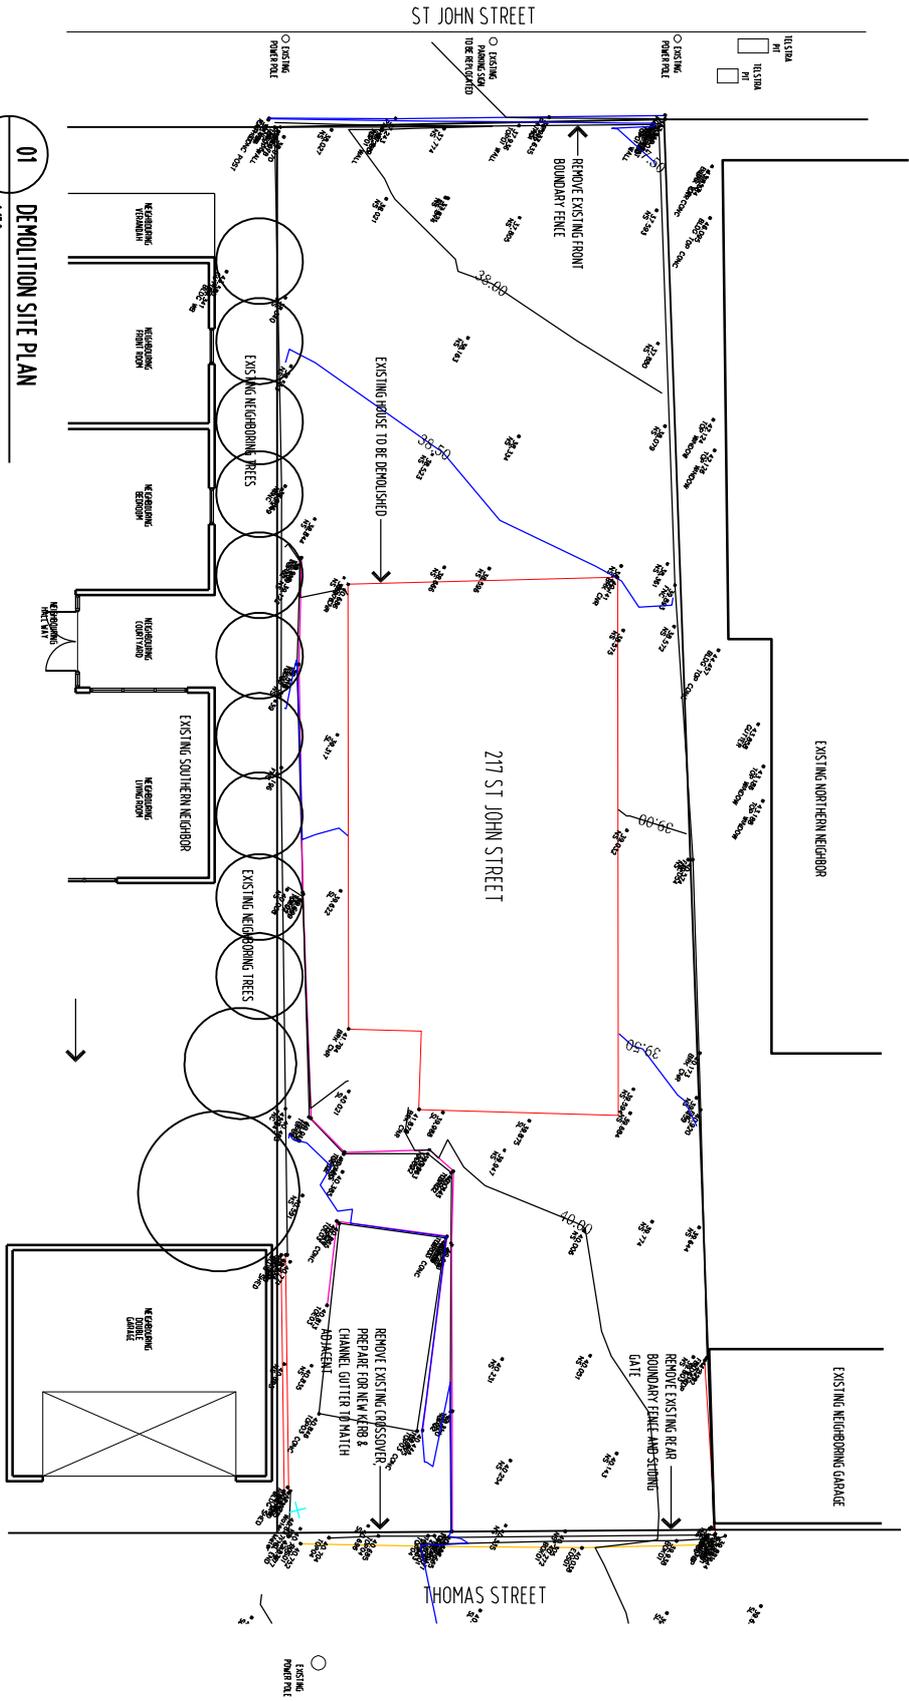

01 DEMOLITION SITE PLAN  
 1:150

DEVELOPMENT APPLICATION



PO BOX 147, LAUNCESTON,  
 TASMANIA 7250 Ph: 0417541646  
 DIMENSIONS ARE SUBJECT TO SITE MEASUREMENT & VERIFICATION DO NOT SCALE OFF THIS DRAWING  
 ALL DESIGNS ARE COPYRIGHT AND REMAIN PROPERTY OF HONED ARCHITECTURE + DESIGN.

PROJECT NAME:  
 PRIVATE RESIDENCE  
 217 ST JOHN STREET  
 LAUNCESTON

DRAWING TITLE:  
 SITE PLAN  
 DEMOLITION

DRAWN: MB  
 CHECKED: MB


SCALE: 1:150 @ A3  
 DATE: JANUARY 2017

PROJECT NO. 170  
 DRAWING NO. A-DA-02






REVISION	NO.	DATE	DESCRIPTION	BY	CHECK
	A	18/02/18	REVISION APPLICATION	mb	mb

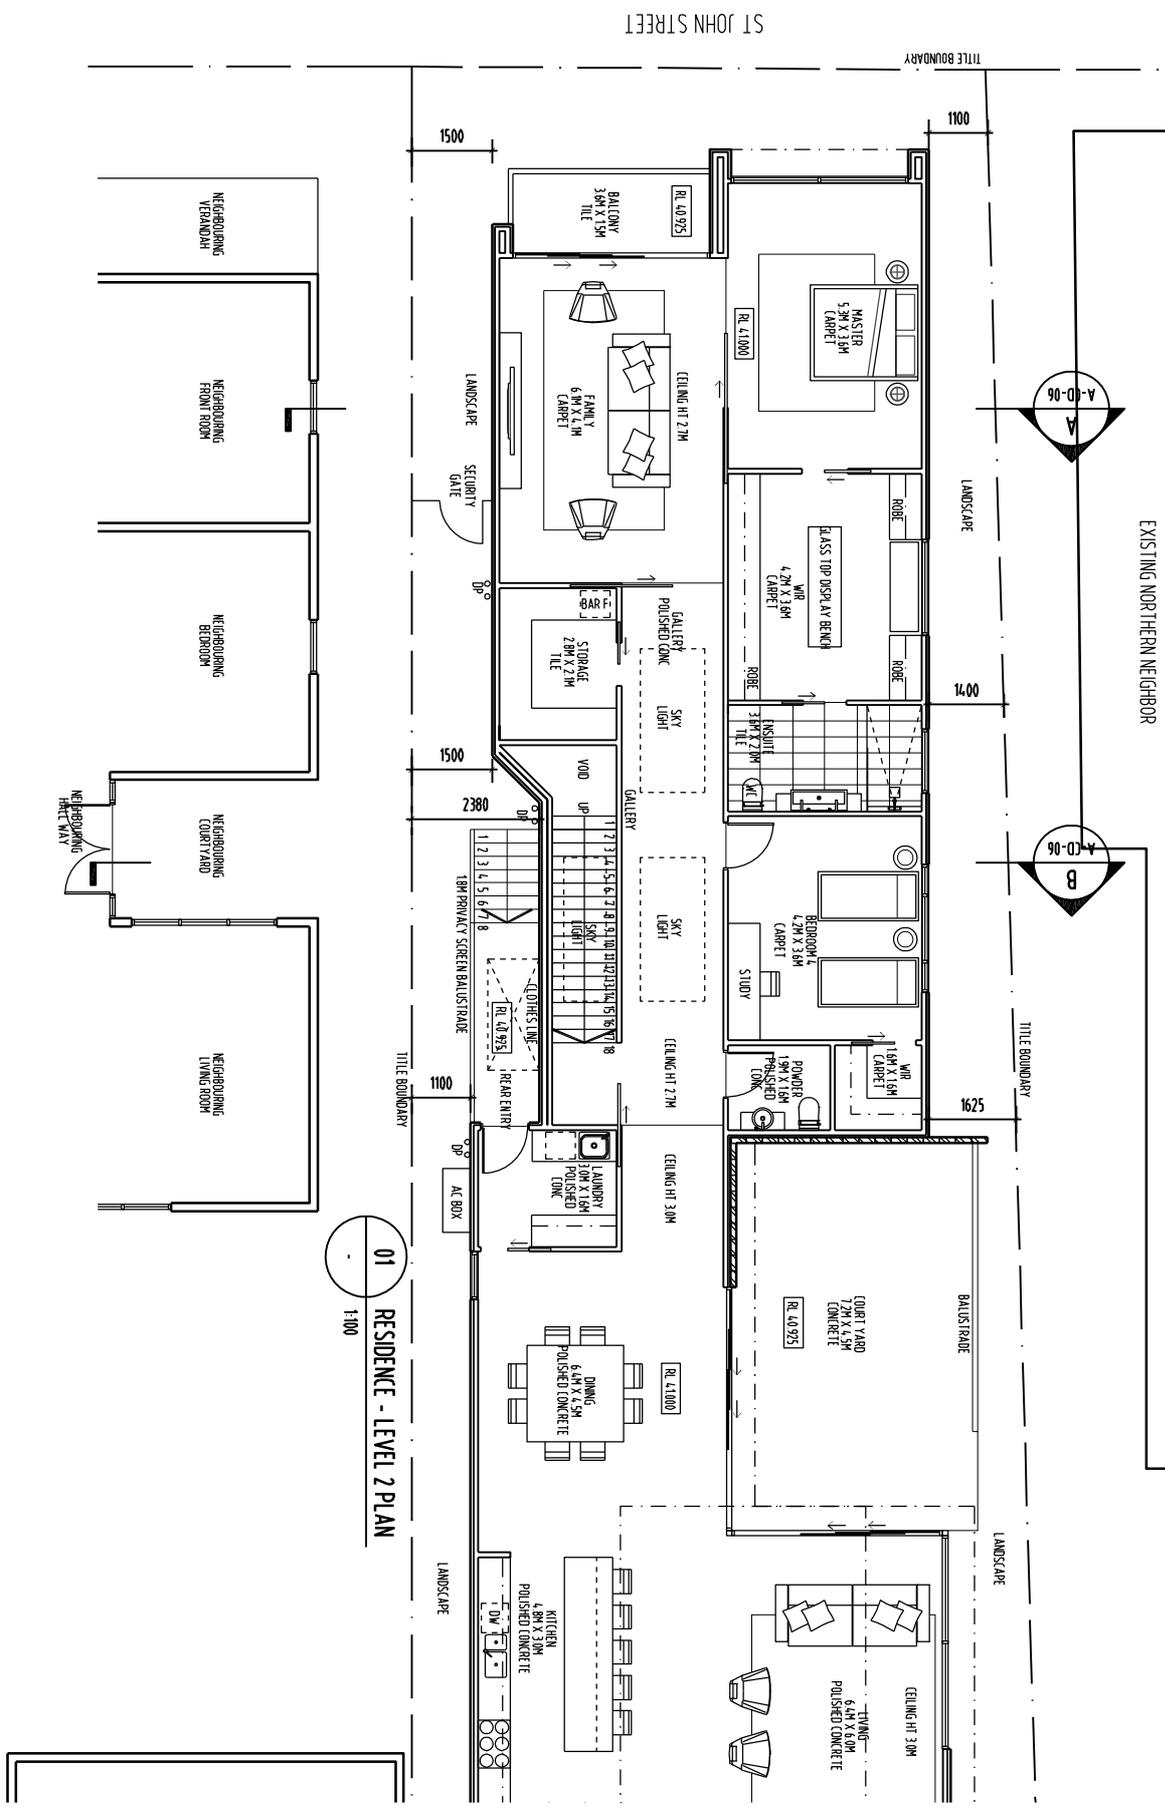

**01 RESIDENCE - LEVEL 2 PLAN**  
 1:100

 

**NOTE:**  
 ALL ERRORS OR AMALGAMS ARE TO BE REPORTED TO HONED ARCHITECTURE - DESIGN  
 DO NOT SCALE OFF DIMENSIONS  
 CHECK ALL SIZES AND HEIGHTS ON SITE  
 ALL CONSTRUCTION IS TO COMPLY WITH BUILDING CODE OF AUSTRALIA AND AUSTRALIAN STANDARDS  
 THESE DOCUMENTS ARE INTENDED FOR CONSULTING PLANNING APPLICATIONS ONLY AND ARE NOT INTENDED FOR ANY OTHER PURPOSE

**DEVELOPMENT APPLICATION**



PO BOX 147, LAUNCESTON,  
 TASMANIA 7250 Ph: 0417541646  
 DIMENSIONS ARE SUBJECT TO SITE MEASUREMENT & VERIFICATION DO NOT SCALE OFF THIS DRAWING ALL DESIGNS ARE COPYRIGHT AND REMAIN PROPERTY OF HONED ARCHITECTURE + DESIGN.

**PROJECT NAME:**  
 PRIVATE RESIDENCE  
 217 ST JOHN STREET  
 LAUNCESTON

**DRAWING TITLE:**  
 LEVEL 2 PLAN  
 SHEET 1

**DRAWN:** MB  
**CHECKED:** MB  
**SCALE:** 1:100 @ A3  
**DATE:** JANUARY 2017

**PROJECT NO:** 1720  
**DRAWING NO:** A-DA-10







REVISION	NO.	DATE	DESCRIPTION	BY	CHECK
	A	18/02/18	DEVELOPMENT APPLICATION	mb	mb

**NOTE:**  
 ALL ERRORS OR ANOMALIES ARE TO BE REPORTED TO HONED ARCHITECTURE - DESIGN  
 DO NOT SCALE OR DIMENSION  
 COVER ALL SIZES AND HEIGHTS ON SITE  
 ALL CONSTRUCTION IS TO COMPLY WITH BUILDING CODE OF AUSTRALIA AND AUSTRALIAN STANDARDS  
 THESE DOCUMENTS ARE INTENDED FOR GENERAL PLANNING APPLICATIONS ONLY AND ARE NOT INTENDED FOR ANY OTHER PURPOSE

DEVELOPMENT APPLICATION



PO BOX 147, LAUNCESTON,  
 TASMANIA 7250 Ph: 0417541646  
 DIMENSIONS ARE SUBJECT TO SITE MEASUREMENT & VERIFICATION DO NOT SCALE OFF THIS DRAWING  
 ALL DESIGNS ARE COPYRIGHT AND REMAIN PROPERTY OF HONED ARCHITECTURE + DESIGN.


**PROJECT NAME:**  
 PRIVATE RESIDENCE  
 277 ST JOHN STREET  
 LAUNCESTON

**DRAWING TITLE:**  
 LEVEL 3 PLAN  
 SHEET 2

**DRAWN:** MB  
**CHECKED:** MB

**SCALE:** 1:100 @ A3  
**DATE:** JANUARY 2017

**PROJECT NO.:** 1770  
**DRAWING NO.:** A-DA-13

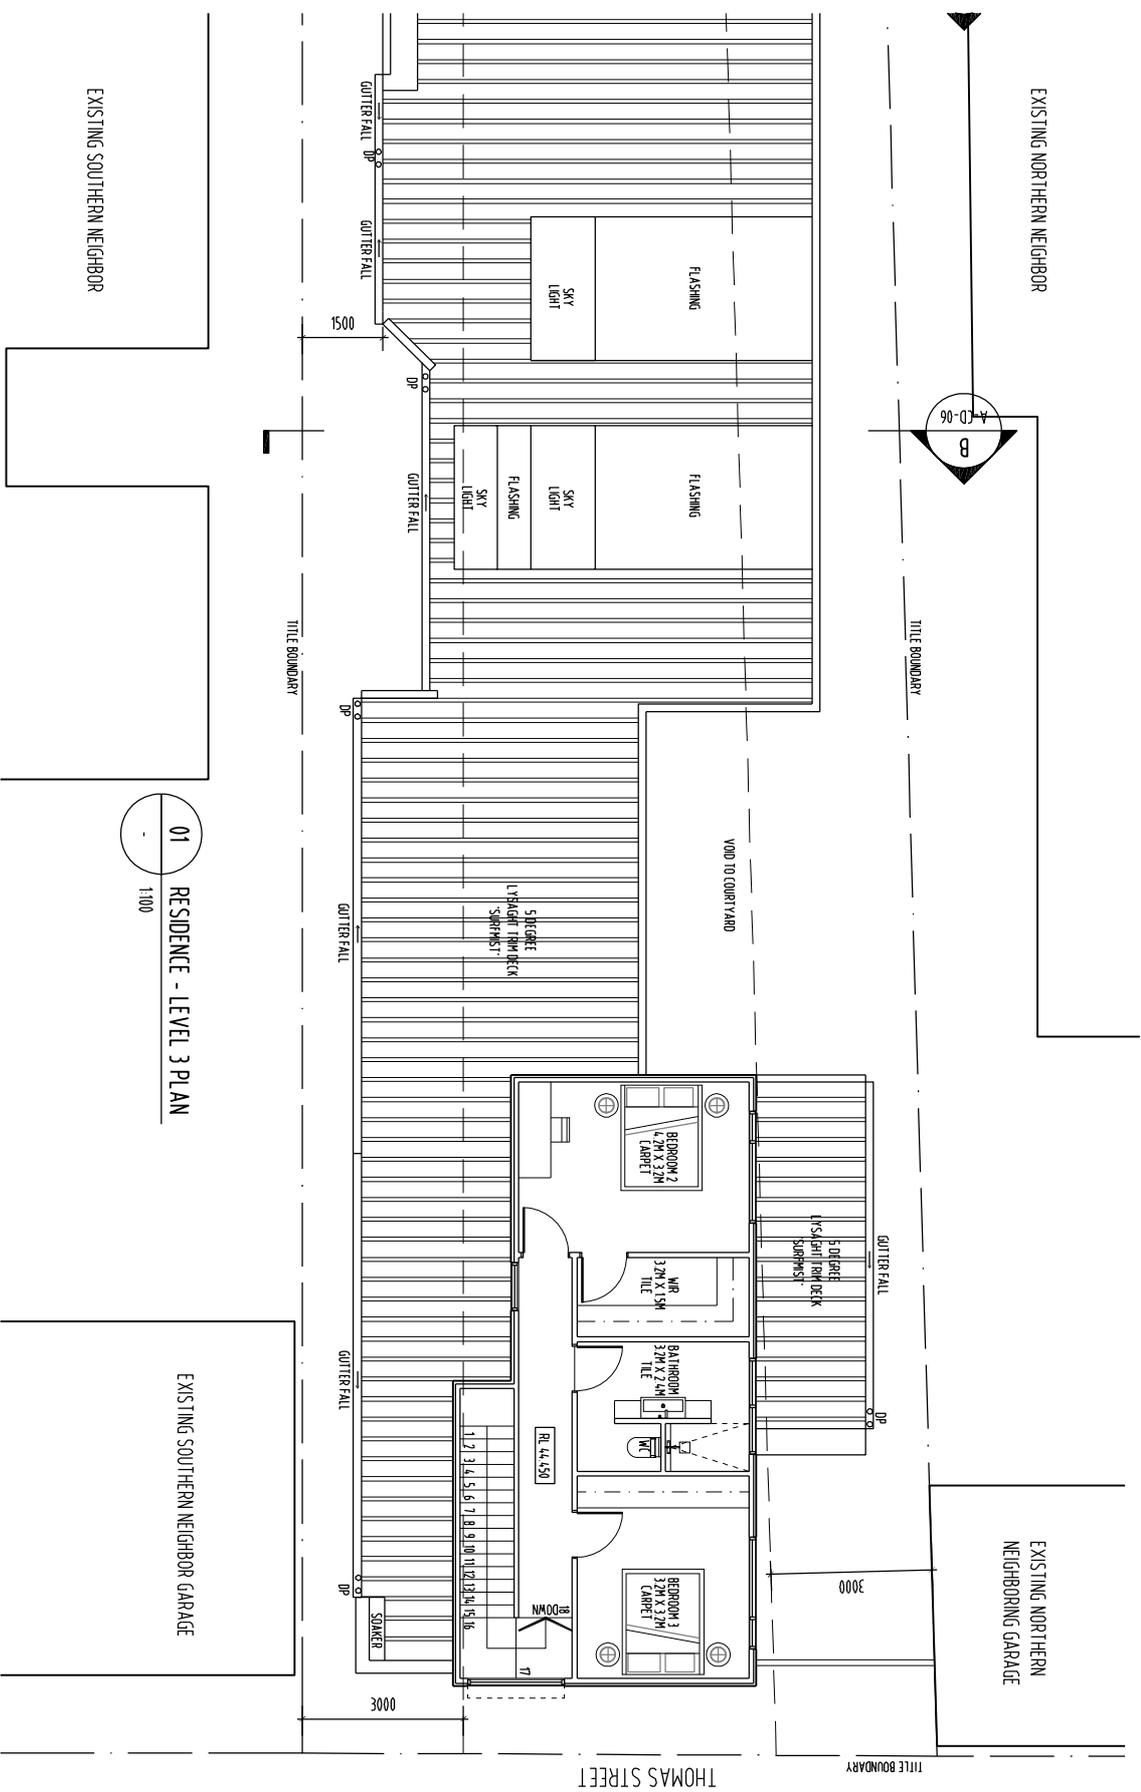

**01**  
 RESIDENCE - LEVEL 3 PLAN  
 1:100






REVISION	NO	DATE	DESCRIPTION	BY	CHECK
	A	19/07/18	DEVELOPMENT APPLICATION	mb	mb

**NOTE**

ALL DIMENSIONS OR DIMENSIONS ARE TO BE REPORTED TO HONED ARCHITECTURE + DESIGN  
 DO NOT SCALE OR DIMENSIONS  
 (COMPARE ALL SIZES AND HEIGHTS ON SITE)  
 ALL CONSTRUCTIONS TO COMPLY WITH BUILDING CODE OF AUSTRALIA AND AUSTRALIAN STANDARDS  
 THESE DOCUMENTS ARE INTENDED FOR CONCEPT PLANNING APPLICATIONS ONLY AND ARE NOT INTENDED FOR ANY OTHER PURPOSE

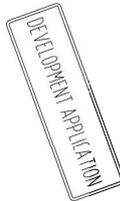

PO. BOX 147, LAUNCESTON,  
 TASMANIA 7250 Ph: 0417541646  
 DIMENSIONS ARE SUBJECT TO SITE MEASUREMENT & VERIFICATION DO NOT SCALE OFF THIS DRAWING  
 ALL DESIGNS ARE COPYRIGHT AND REMAIN PROPERTY OF  
 HONED ARCHITECTURE + DESIGN.


**PROJECT NAME:**  
 PRIVATE RESIDENCE  
 217 ST JOHN STREET  
 LAUNCESTON

**DRAWING TITLE:**  
 ROOF PLAN  
 SHEET 2

**DRAWN:** MB  
**CHECKED:** MB

**SCALE:** 1:100 @ A3  
**DATE:** JANUARY 2017


**PROJECT NO.:** 1720  
**DRAWING NO.:** A-DA-15

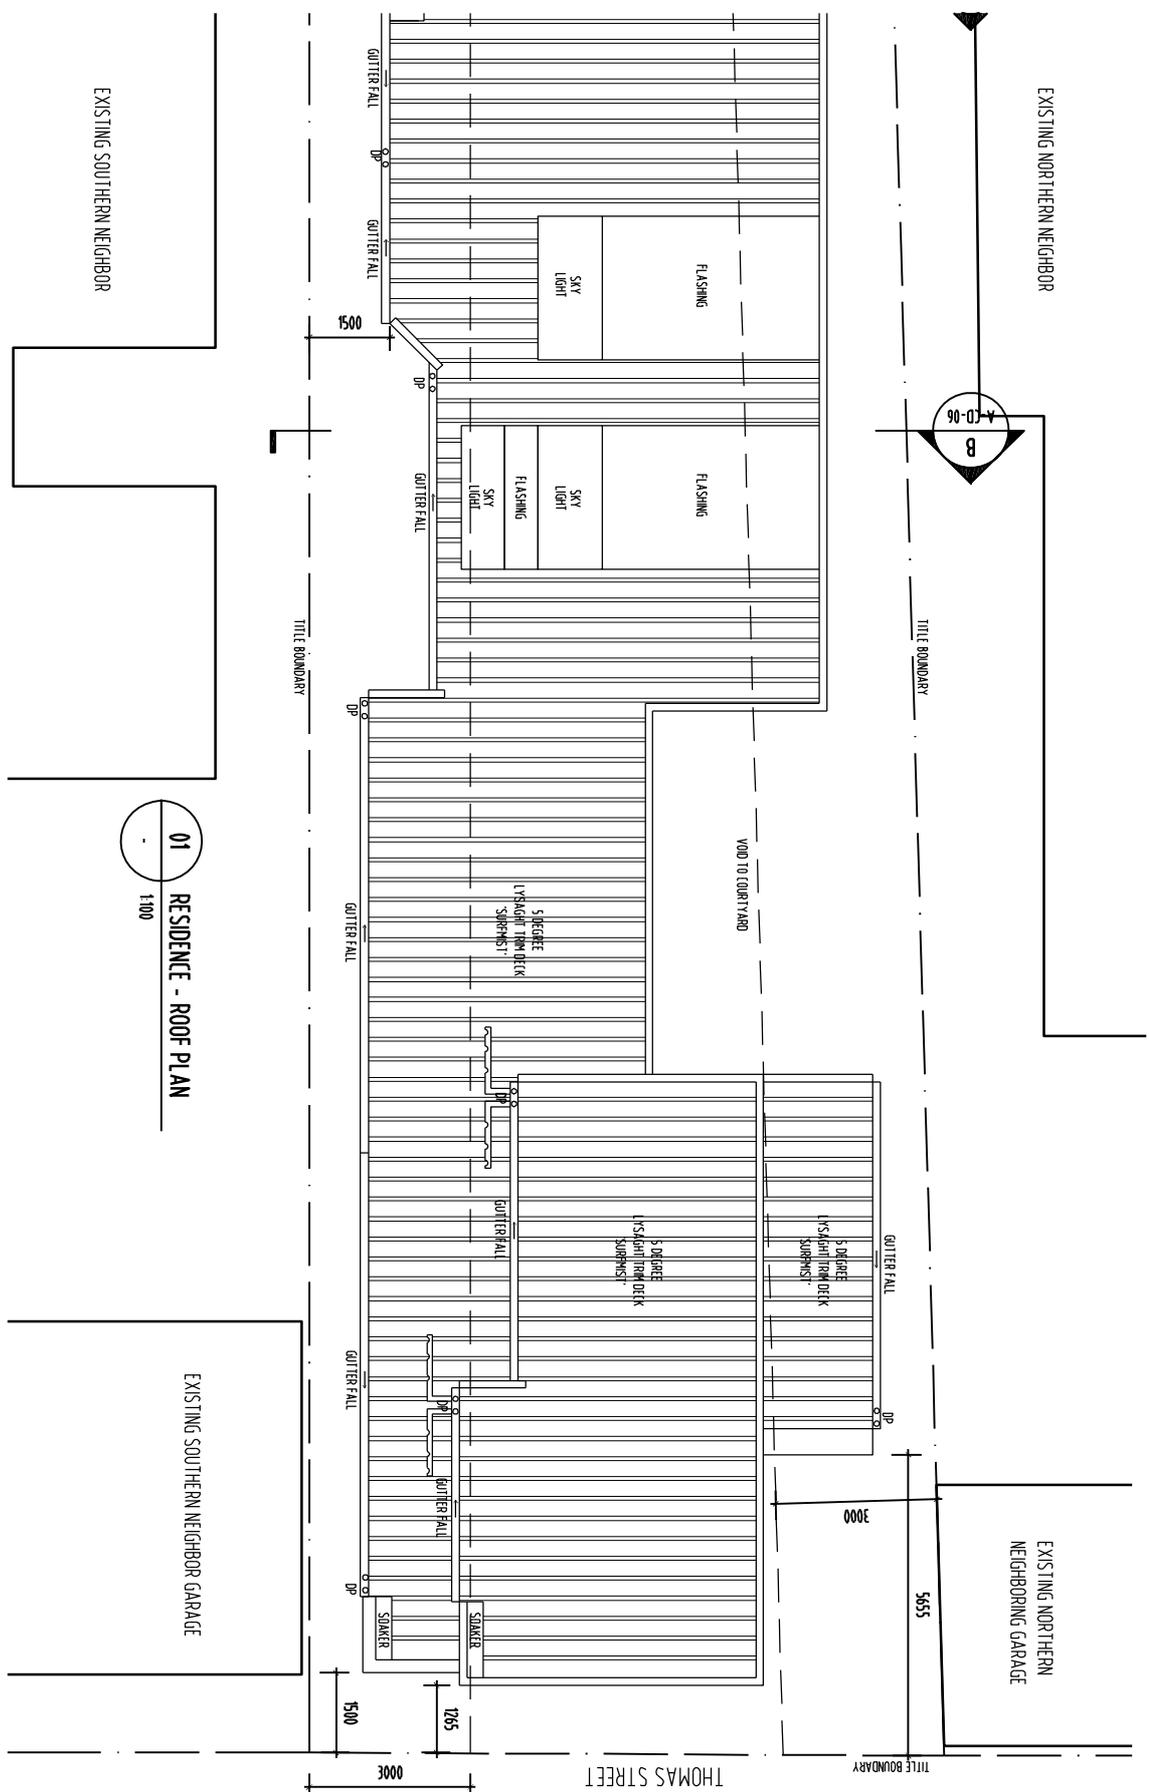

**01**  
 RESIDENCE - ROOF PLAN  
 1:100






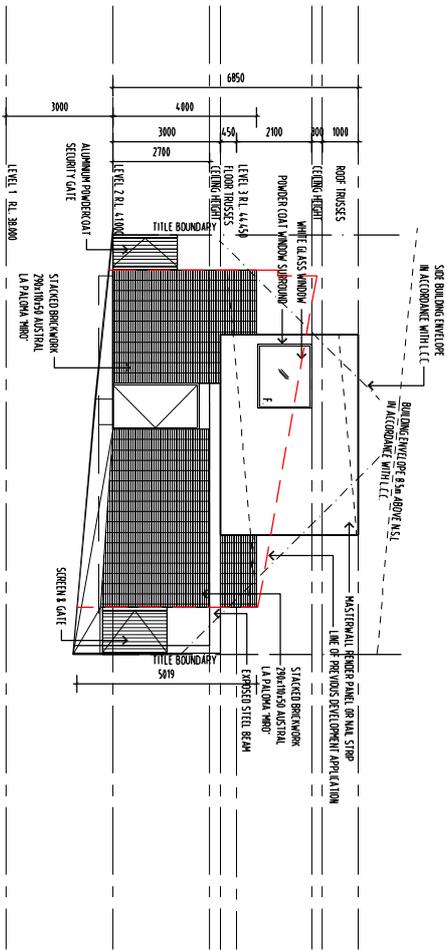

01 EASTERN ELEVATION

**NOTE:**  
 ALL ERRORS OR OMISSIONS ARE TO BE REPORTED TO HONED ARCHITECTURE - DESIGN  
 DO NOT SCALE UP DRAWINGS  
 COVER ALL SITS AND HEIGHTS ON SITE  
 ALL CONSTRUCTION IS TO COMPLY WITH BUILDING CODE OF AUSTRALIA AND AUSTRALIAN STANDARDS  
 THESE DOCUMENTS ARE INTENDED FOR CONCEPT PLANNING APPLICATIONS ONLY AND ARE NOT INTENDED FOR ANY OTHER PURPOSE

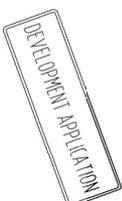

PO BOX 147, LAUNCESTON,  
 TASMANIA 7250 Ph: 0417541646  
 DIMENSIONS ARE SUBJECT TO SITE MEASUREMENT & VERIFICATION DO NOT SCALE OFF THIS DRAWING  
 ALL DESIGNS ARE COPYRIGHT AND REMAIN PROPERTY OF  
 HONED ARCHITECTURE + DESIGN.

PROJECT NAME:  
 PRIVATE RESIDENCE  
 217 ST JOHN STREET  
 LAUNCESTON

DRAWING TITLE:  
 EASTERN ELEVATION

DRAWN: MB  
 CHECKED: MB

SCALE: 1:50 @ A3  
 DATE: JANUARY 2017

PROJECT NO. 1120  
 DRAWING NO. A-DA-11



NO.	DATE	DESCRIPTION	BY	CHECK
A	19/02/18	DEVELOPMENT APPLICATION	mb	mb









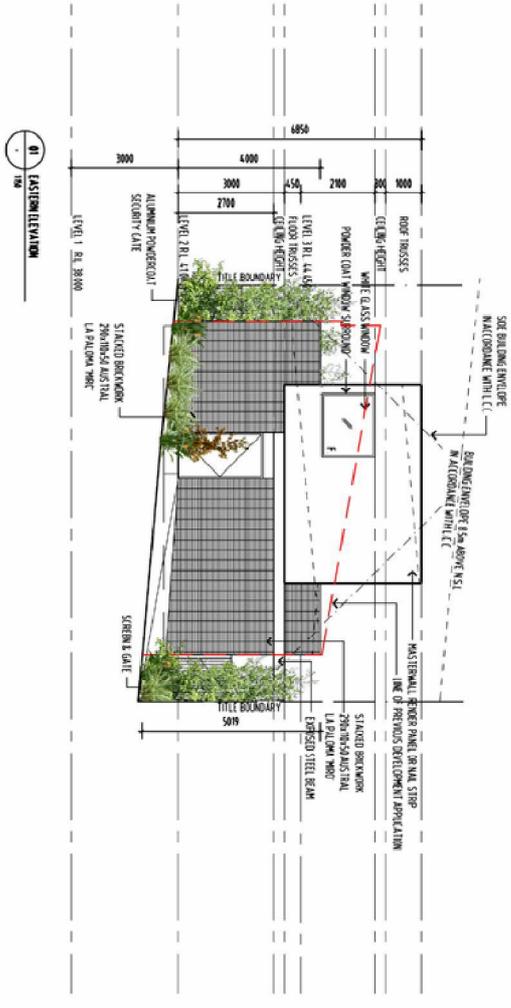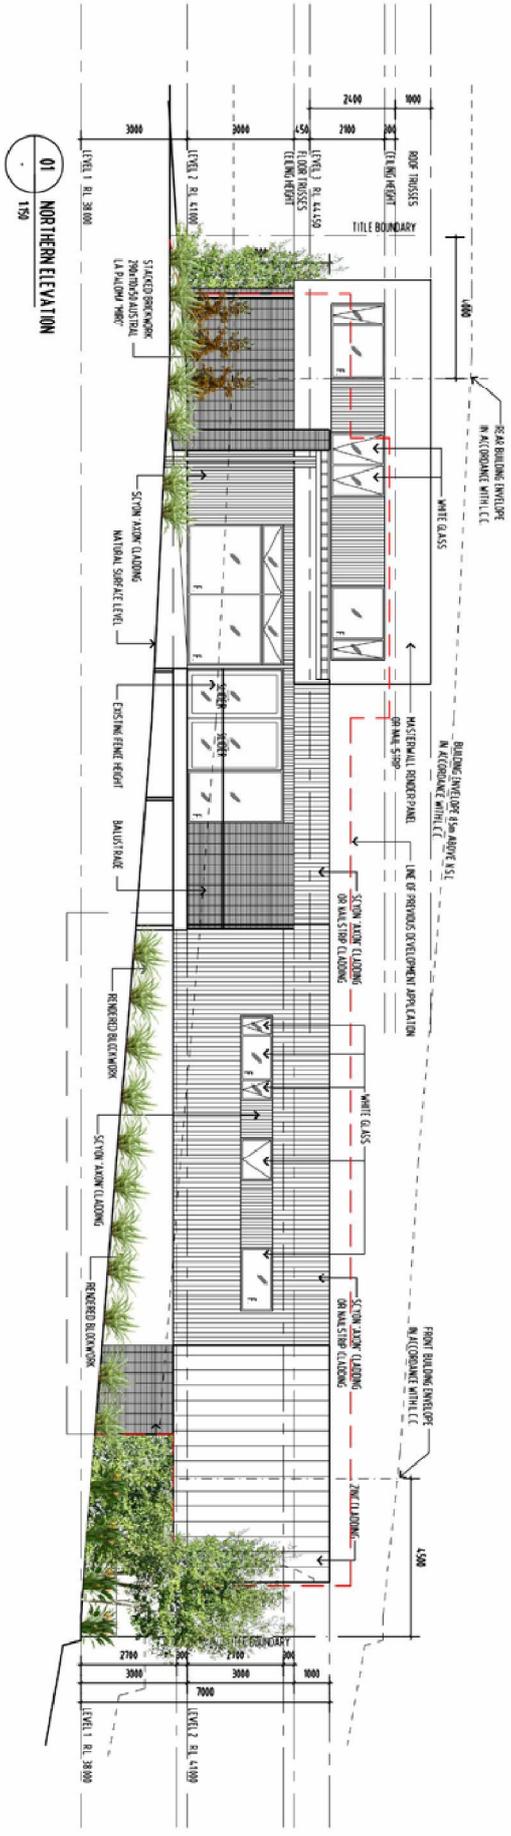

REVISION

NO.	DATE	DESCRIPTION	BY	CHECKED
A		FINAL DEVELOPMENT APPLICATION	MB	MB

NOTE

ALL GEOMETRIES OR ANIMALS ARE TO BE REFERRED TO HONED ARCHITECTURE - DESIGN TO 1/50 SCALE OF DRAWINGS

(CHECK ALL GEOMETRIES AND FURNITURE)

ALL DIMENSIONS TO CENTER UNLESS OTHERWISE SPECIFIED

THESE DOCUMENTS ARE INTENDED FOR CONSULTING ARCHITECTS AND ARE NOT INTENDED FOR ANY OTHER PURPOSE

DEVELOPMENT APPLICATION



PO BOX 147, LAUNCESTON, TASMANIA 7250 PH: 0417541646

DIMENSIONS ARE SUBJECT TO SITE MEASUREMENT & VERIFICATION DO NOT SCALE OFF THIS DRAWING

ALL DESIGNS ARE COPYRIGHT AND REMAIN PROPERTY OF HONED ARCHITECTURE + DESIGN.

PROJECT NAME: PRIVATE RESIDENCE  
 217 ST JOHN STREET  
 LAUNCESTON

DRAWING TITLE: PROPOSED LANDSCAPE  
 NORTHERN & EASTERN  
 ELEVATIONS

DRAWN: MB  
 CHECKED: MB  
 SCALE: 1/50 @ A3  
 DATE: JANUARY 2017  
 PROJECT NO: 0720  
 DRAWING NO: A-DA-34

