

SITE PLAN
SCALE 1:500

LANDSCAPING LEGEND:

- 1. 100% NATURAL PLANT SPECIES
- 2. 100% NATURAL PLANT SPECIES
DRAWING REFERENCE NOTES:

STATUS
A P P R O V A L


JTA CONSULTING ENGINEERS
579/4575191
579/4575191



LANDSCAPE OFFICE:
61 MANCROFT STREET
PO BOX 7714
DUNEDIN 9150 / 783 / 7280
F 0303 8354 0824
P 0303 8354 0824
W www.jtaconsulting.com.au
JAN 58 984 232 232
JAN No. C024524

DESIGNED BY: ALL
DESIGN CHECK: -
DRAWN BY: ALL
DRAFT CHECK: -
APPROVED BY: -

CLIENT: **PENTRIDGE**
ELITE CONCRETE WORKSHOP & OFFICES
21 CONNECTOR PARK DRIVE
CONNECTOR PARK

DRAWING: **SITE PLAN**
SCALE: (A1) DRAWING SIZE: 1:500
PROJECT NO.: 16.241
DWG NO.: AP01
REV/NO.:

 

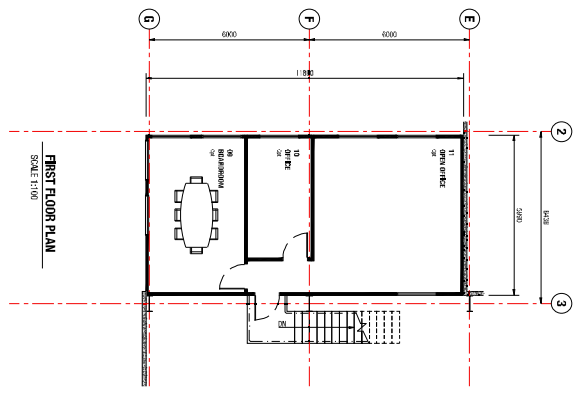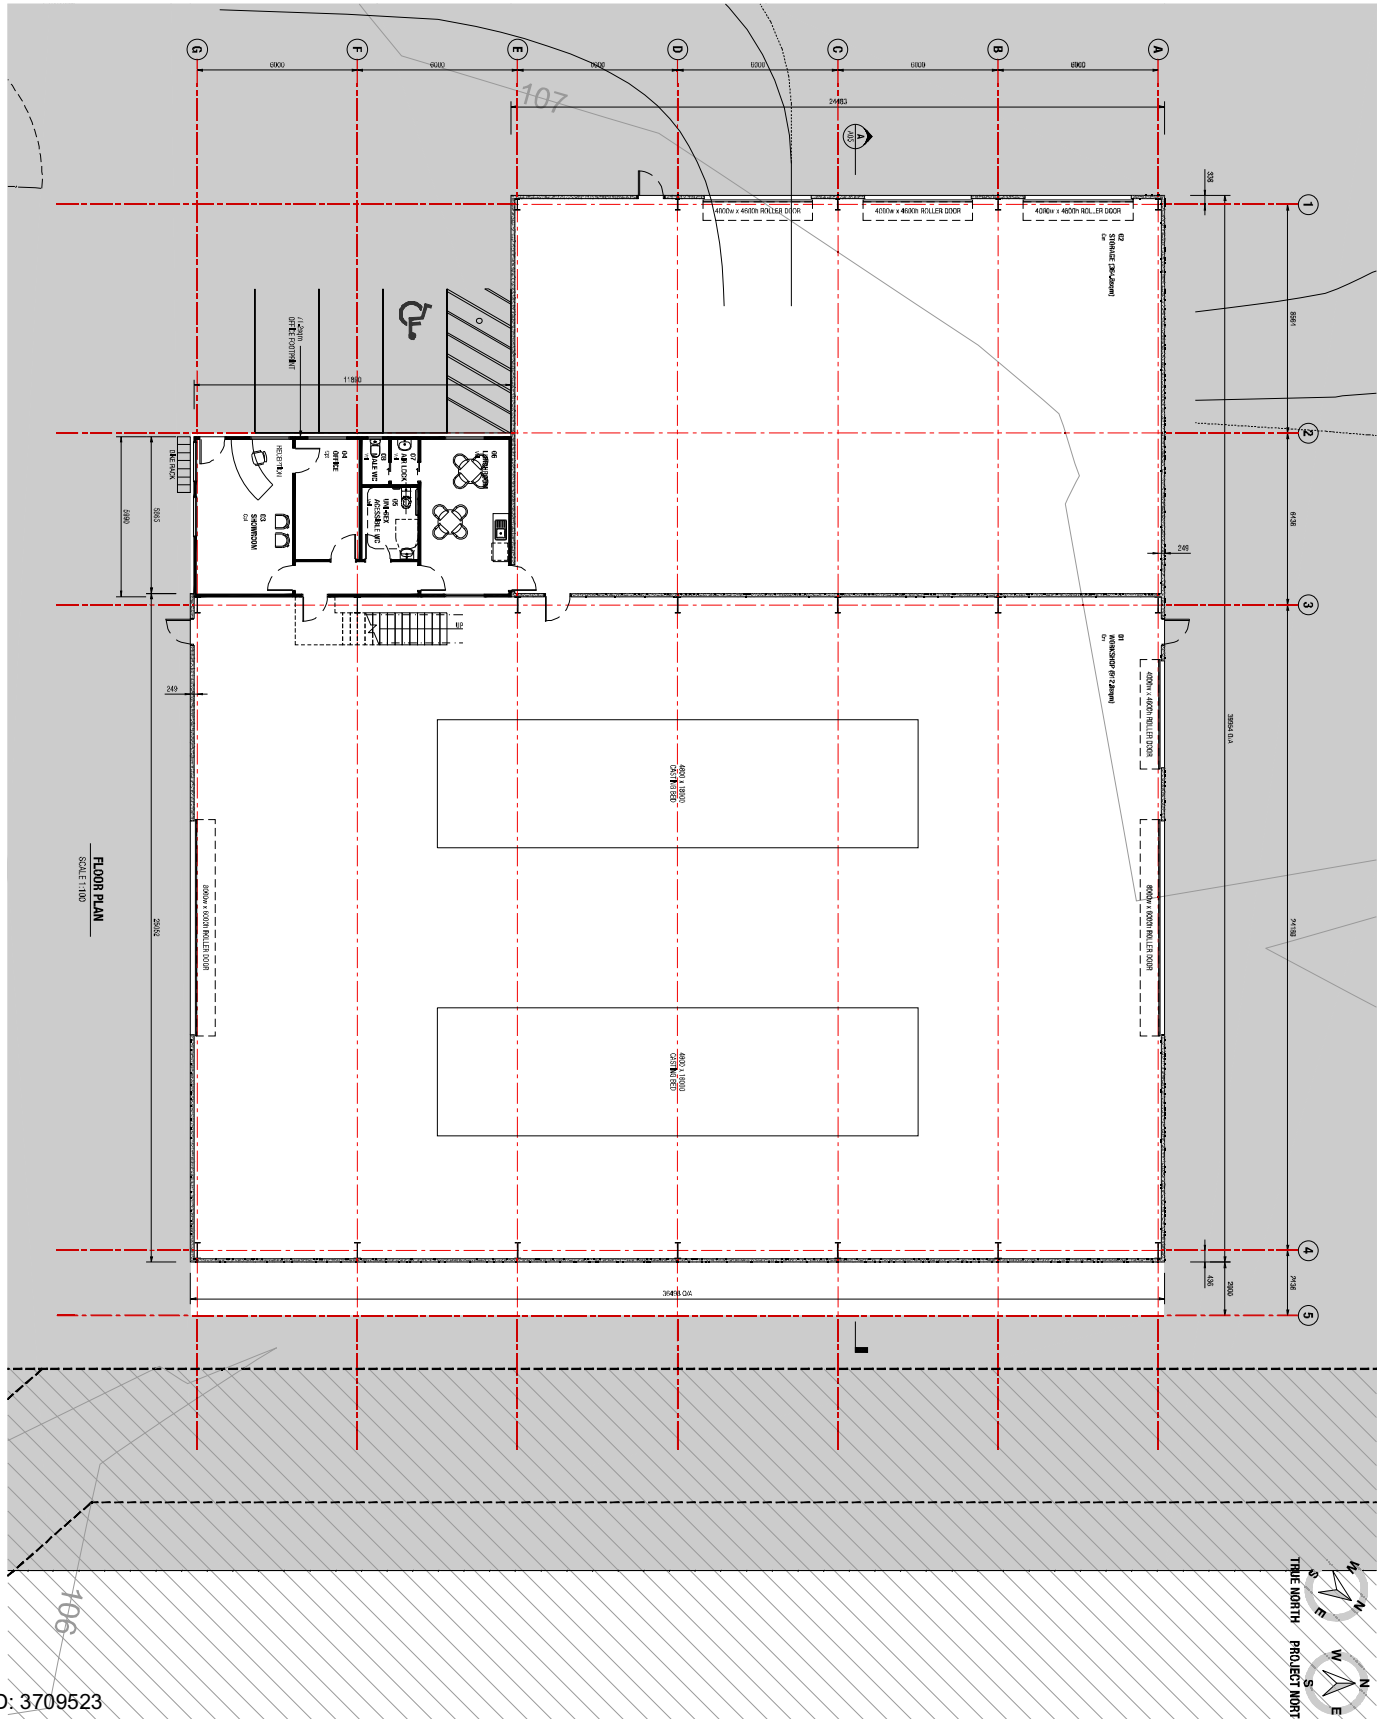

No	ISSUED FOR / DESCRIPTION	DATE	REV
03	PLANNING APPROVAL	01-08-17	-
02	REVIEW	04-07-17	-
01	REVIEW	22-06-17	-

DRAWING REFERENCE NOTES:

STATUS
APPROVAL

ALL DRAWINGS ARE TO BE CHECKED AND APPROVED BY ALL RELEVANT PROFESSIONALS PRIOR TO BEING USED IN ANY MANNER. THE CLIENT ACCEPTS FULL RESPONSIBILITY FOR THE ACCURACY OF THE INFORMATION PROVIDED AND THE DESIGNER'S OBLIGATION IS LIMITED TO THE DESIGN SERVICES PROVIDED. THE DESIGNER'S LIABILITY IS LIMITED TO THE DESIGN SERVICES PROVIDED.

LANDSCAPE OFFICE
 81 MADISON STREET
 PO BOX 2774
 LANCASTON / TAS / 7250
 P 081332 0824
 F 081332 0824
 W www.landscapemagnum.com.au
 ABN 56 984 823 227
 ABL No. C025254



3M ALL ENGINEERS
 ENGINEERING & ARCHITECTURE

DESIGNED BY: ALL
 DESIGN CHECK: -
 DRAWN BY: ALL
 DRAFT CHECK: -
 APPROVED BY: -


CLIENT: **PENTHOUSE**
 PROJECT: **ELITE CONCRETE WORKSHOP & OFFICES**
 ADDRESS: **21 CONNECTOR PARK DRIVE CONNECTOR PARK**

DRAWING: **FLOOR PLANS**

SCALE (M/A): DRAWING SIZE: 1:100
 PROJECT NO: **16-241** DWG NO: **AP02** REV: N/A

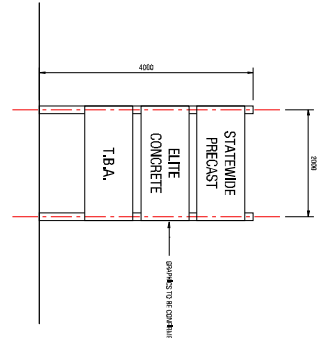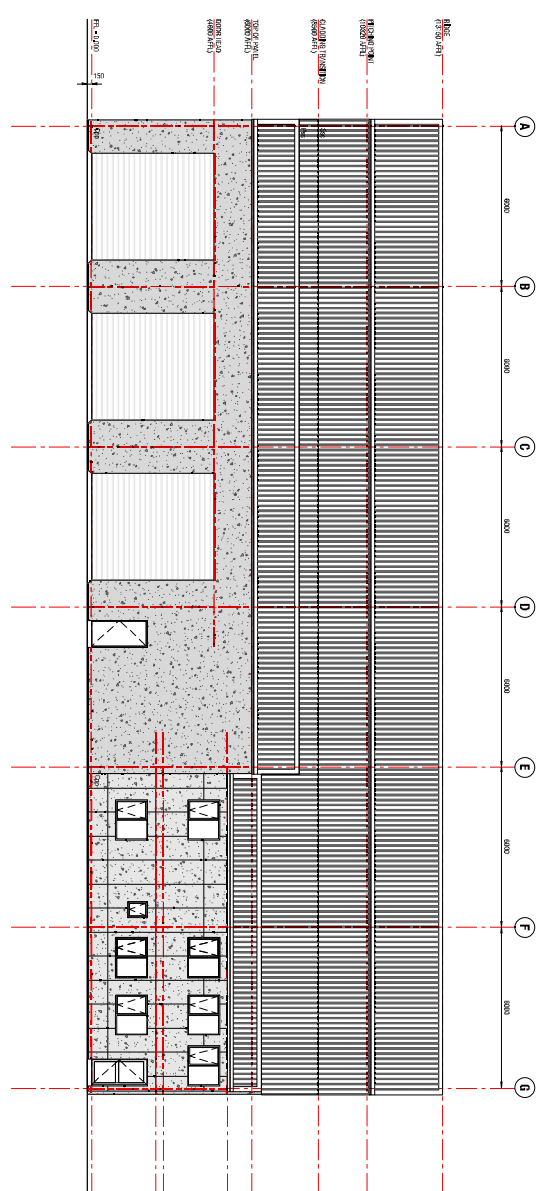

EXPLANATION:
 ALL DIMENSIONS ARE IN MILLIMETERS
 SEE 'SITE PLAN' FOR DIMENSIONS
 FOR DIMENSIONS SEE 'DIMENSIONS' SHEET

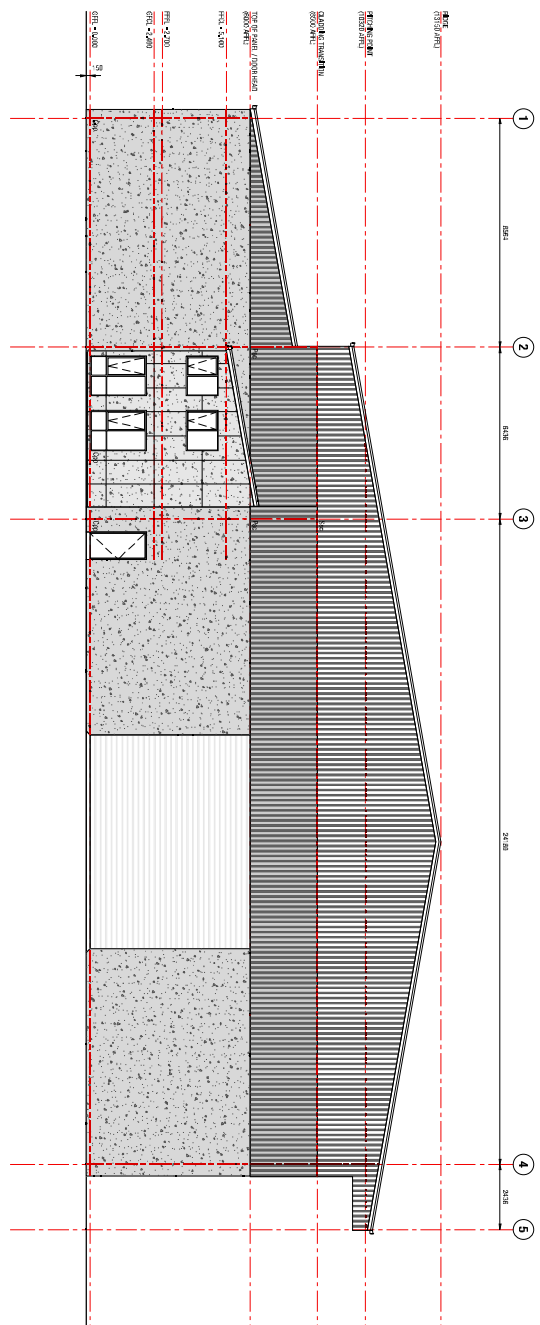

DRAWING REFERENCE NOTES:

No.	ISSUED FOR / DESCRIPTION	DATE	REV
03	PLANNING APPROVAL	01-08-17	-
02	REVIEW	04-07-17	-
01	REVIEW	22-06-17	-

STATUS: APPROVAL

LANDSCAPE OFFICE
 651 MANCHESTER STREET
 PO BOX 7714
 LANDSTOWN / TAS / 7250
 P 081338 0834
 F 081338 0834
 W www.landscapemasters.com.au
 ABN 58 848 832 237
 ADR 166, C252524



DESIGNED BY: **ALL**
 DESIGN CHECK: **-**
 DRAWN BY: **ALL**
 DRAFT CHECK: **-**
 APPROVED BY: **-**

CLIENT: PENTHEDGE
PROJECT: ELITE CONCRETE WORKSHOP & OFFICES
ADDRESS: 21 CONNECTOR PARK DRIVE
CONNECTOR PARK

DRAWING: ELEVATIONS
 SCALE (AT A1 DRAWING SIZE): 1:100, 1:50
 PROJECT NO: **16-241** DWG NO: **AP03** REV/NO:

