
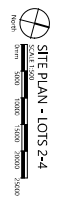


Council Meeting - Agenda Item 9.1 - Attachment 3 - Proposal Plans
 65-77 Gleadow Street, Invermay - 12 August 2021

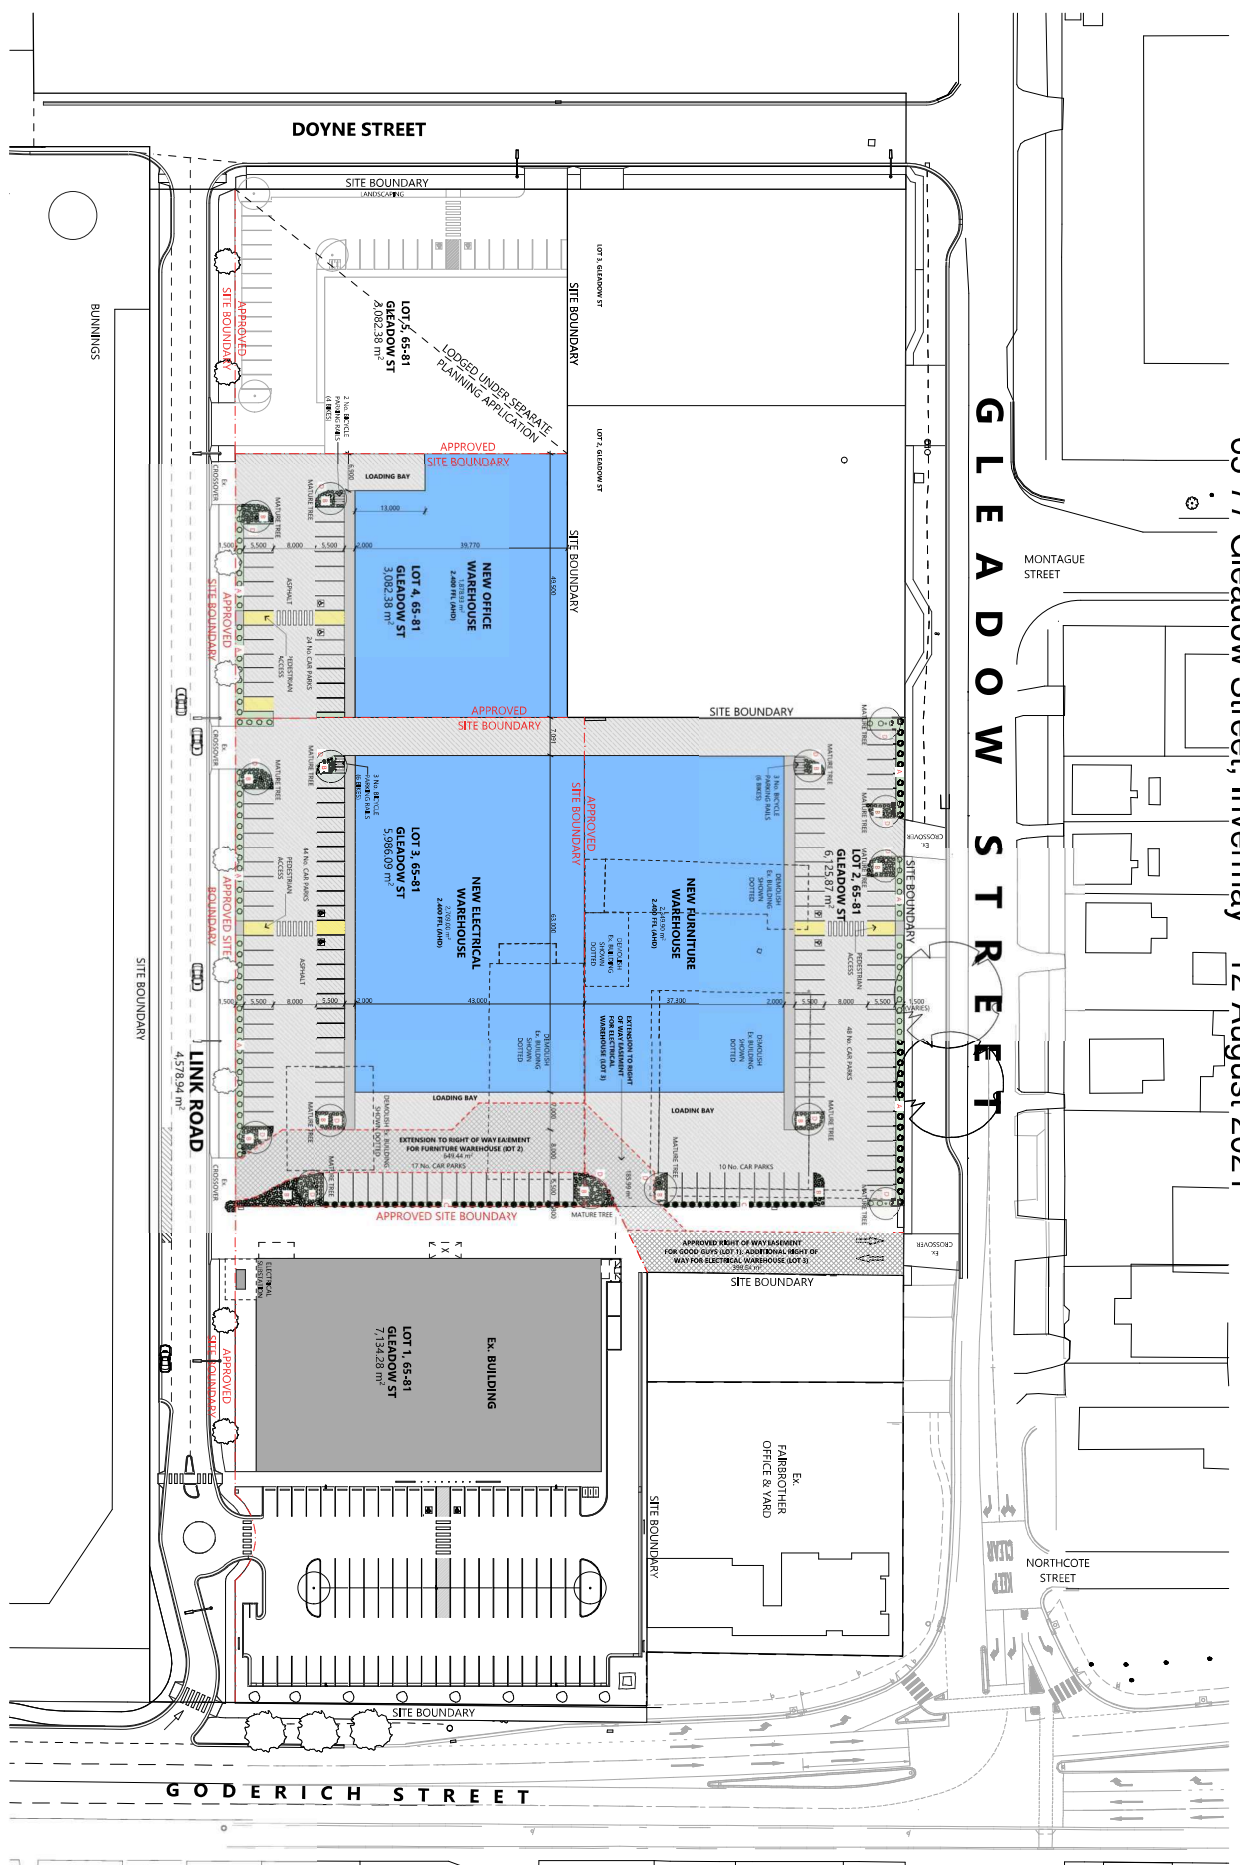

LANDSCAPE LEGEND:

- A** GENERAL PURPOSE - TYPICAL DESIGN TO PLANT MASS TO COVER SWATHES
- B** GENERAL PURPOSE - TYPICAL DESIGN TO PLANT MASS TO COVER SWATHES
- C** GENERAL PURPOSE - TYPICAL DESIGN TO PLANT MASS TO COVER SWATHES
- D** GENERAL PURPOSE - TYPICAL DESIGN TO PLANT MASS TO COVER SWATHES


NO.	DATE	BY	DESCRIPTION
1	12/08/2021	ARTAS ARCHITECTS	PRELIMINARY DESIGN
2	12/08/2021	ARTAS ARCHITECTS	FINAL DESIGN
3	12/08/2021	ARTAS ARCHITECTS	FINAL DESIGN
4	12/08/2021	ARTAS ARCHITECTS	FINAL DESIGN
5	12/08/2021	ARTAS ARCHITECTS	FINAL DESIGN
6	12/08/2021	ARTAS ARCHITECTS	FINAL DESIGN
7	12/08/2021	ARTAS ARCHITECTS	FINAL DESIGN
8	12/08/2021	ARTAS ARCHITECTS	FINAL DESIGN
9	12/08/2021	ARTAS ARCHITECTS	FINAL DESIGN
10	12/08/2021	ARTAS ARCHITECTS	FINAL DESIGN

ARTAS ARCHITECTS
 PROJECT NAME: 65-91 GLEADOW ST DEVELOPMENT
 CLIENT NAME: JMC PROPERTY GROUP
 DRAWING NO: A002-DA04
 SCALE: AS SHOWN
 DATE: 12/08/2021

LOT 2 GROUND FLOOR PLAN
SCALE 1:200


65-91 GLEADOW ST DEVELOPMENT

JMJC PROPERTY GROUP

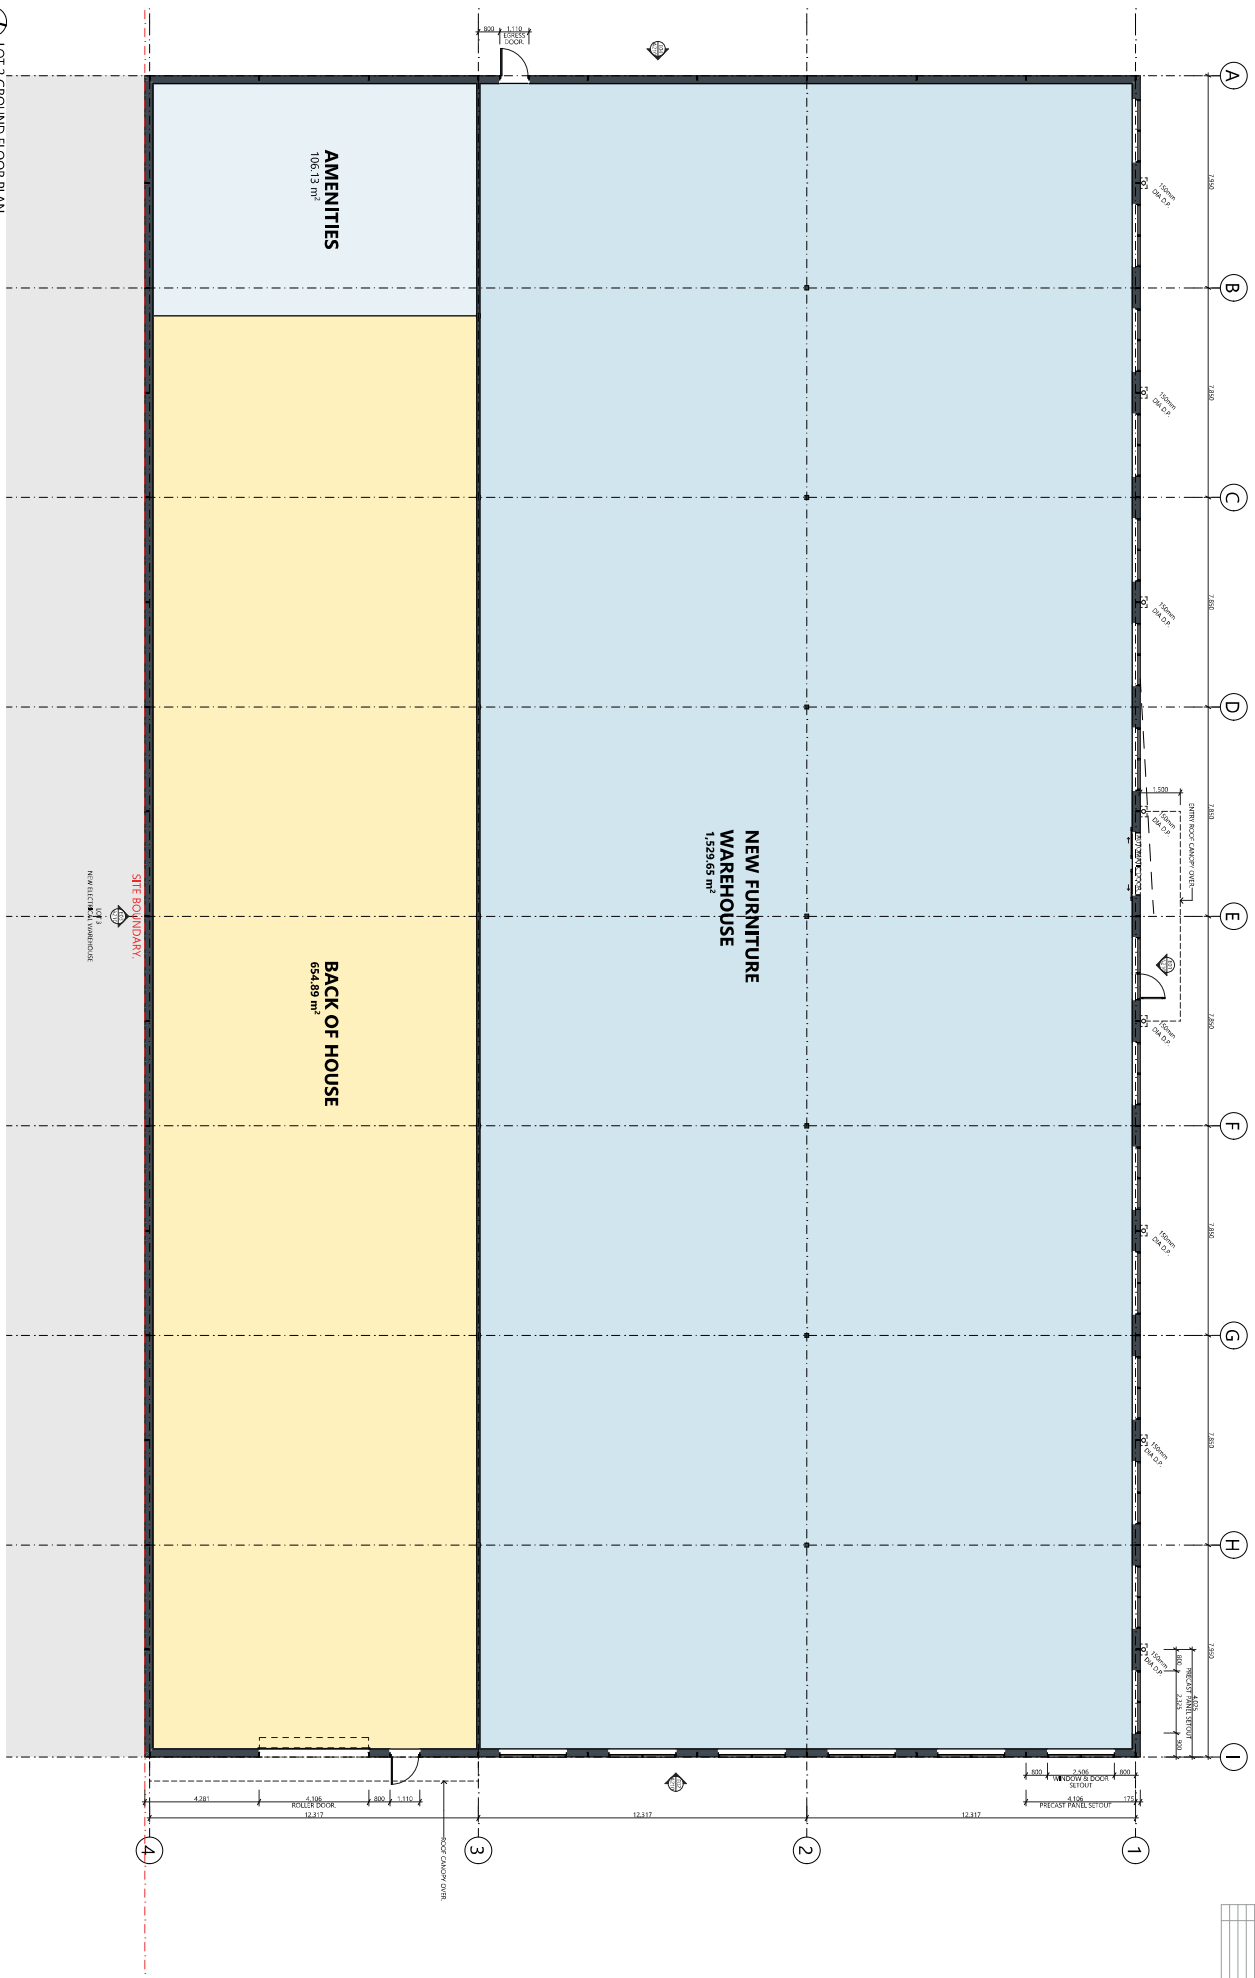

NO.	DESCRIPTION	DATE	BY

No.	Description	A	B	C	D	E	F	G	H	I	Overall
1	GRID LINE	2370	2700	3030	3360	3690	4020	4350	4680	5010	16200
2	GRID LINE										
3	GRID LINE										
4	GRID LINE										

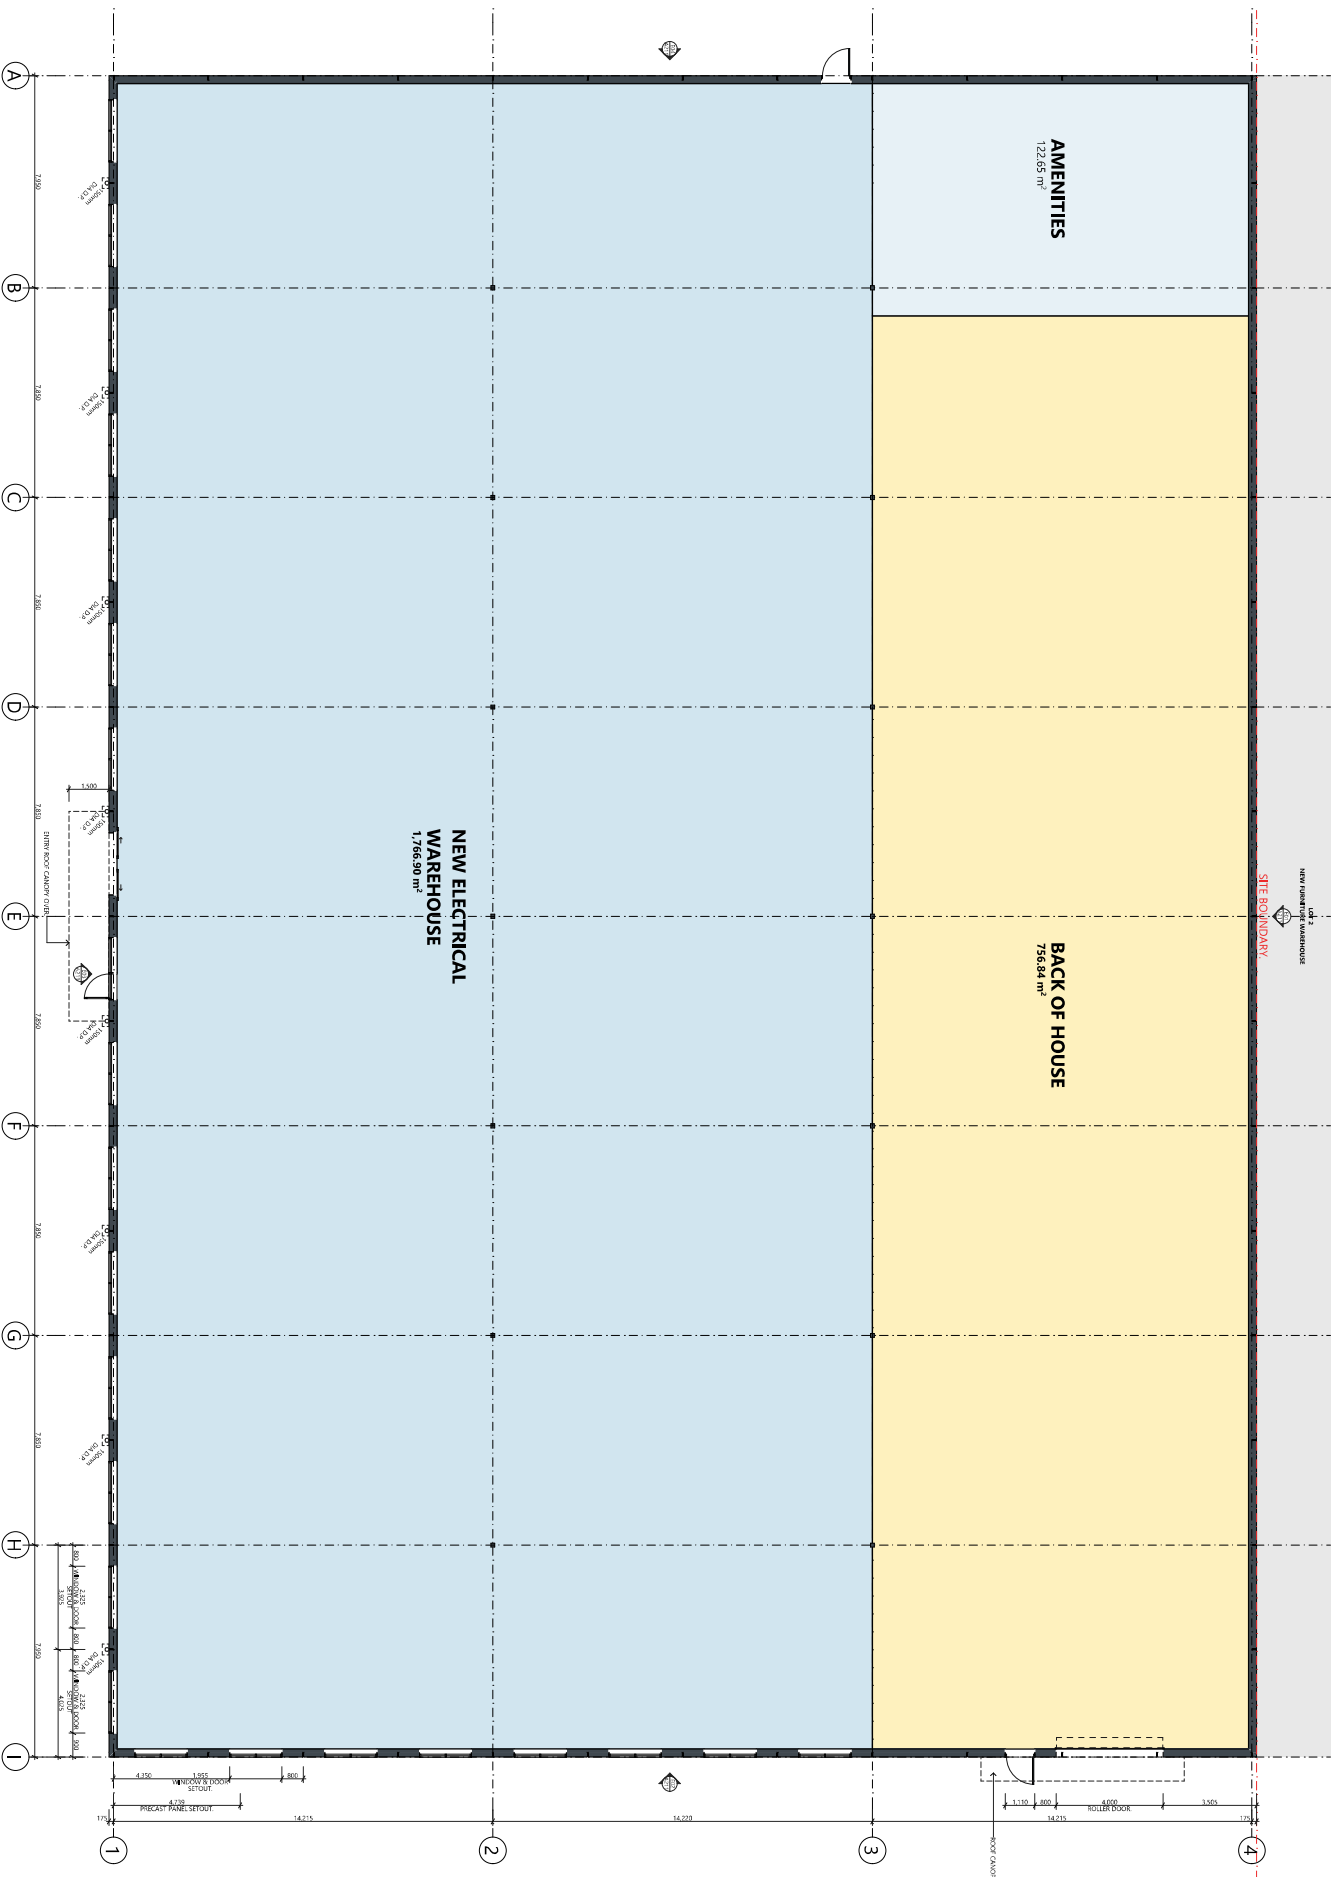

LOT 3 GROUND FLOOR PLAN


65-91 GLEADOW ST DEVELOPMENT

JMC PROPERTY GROUP

ARTIAS ARCHITECTS

APPROVAL
201040
A121-DA01

NO.	REVISION	DATE
1	ISSUED FOR PERMIT	2024.08.01
2		
3		
4		
5		
6		
7		
8		
9		
10		

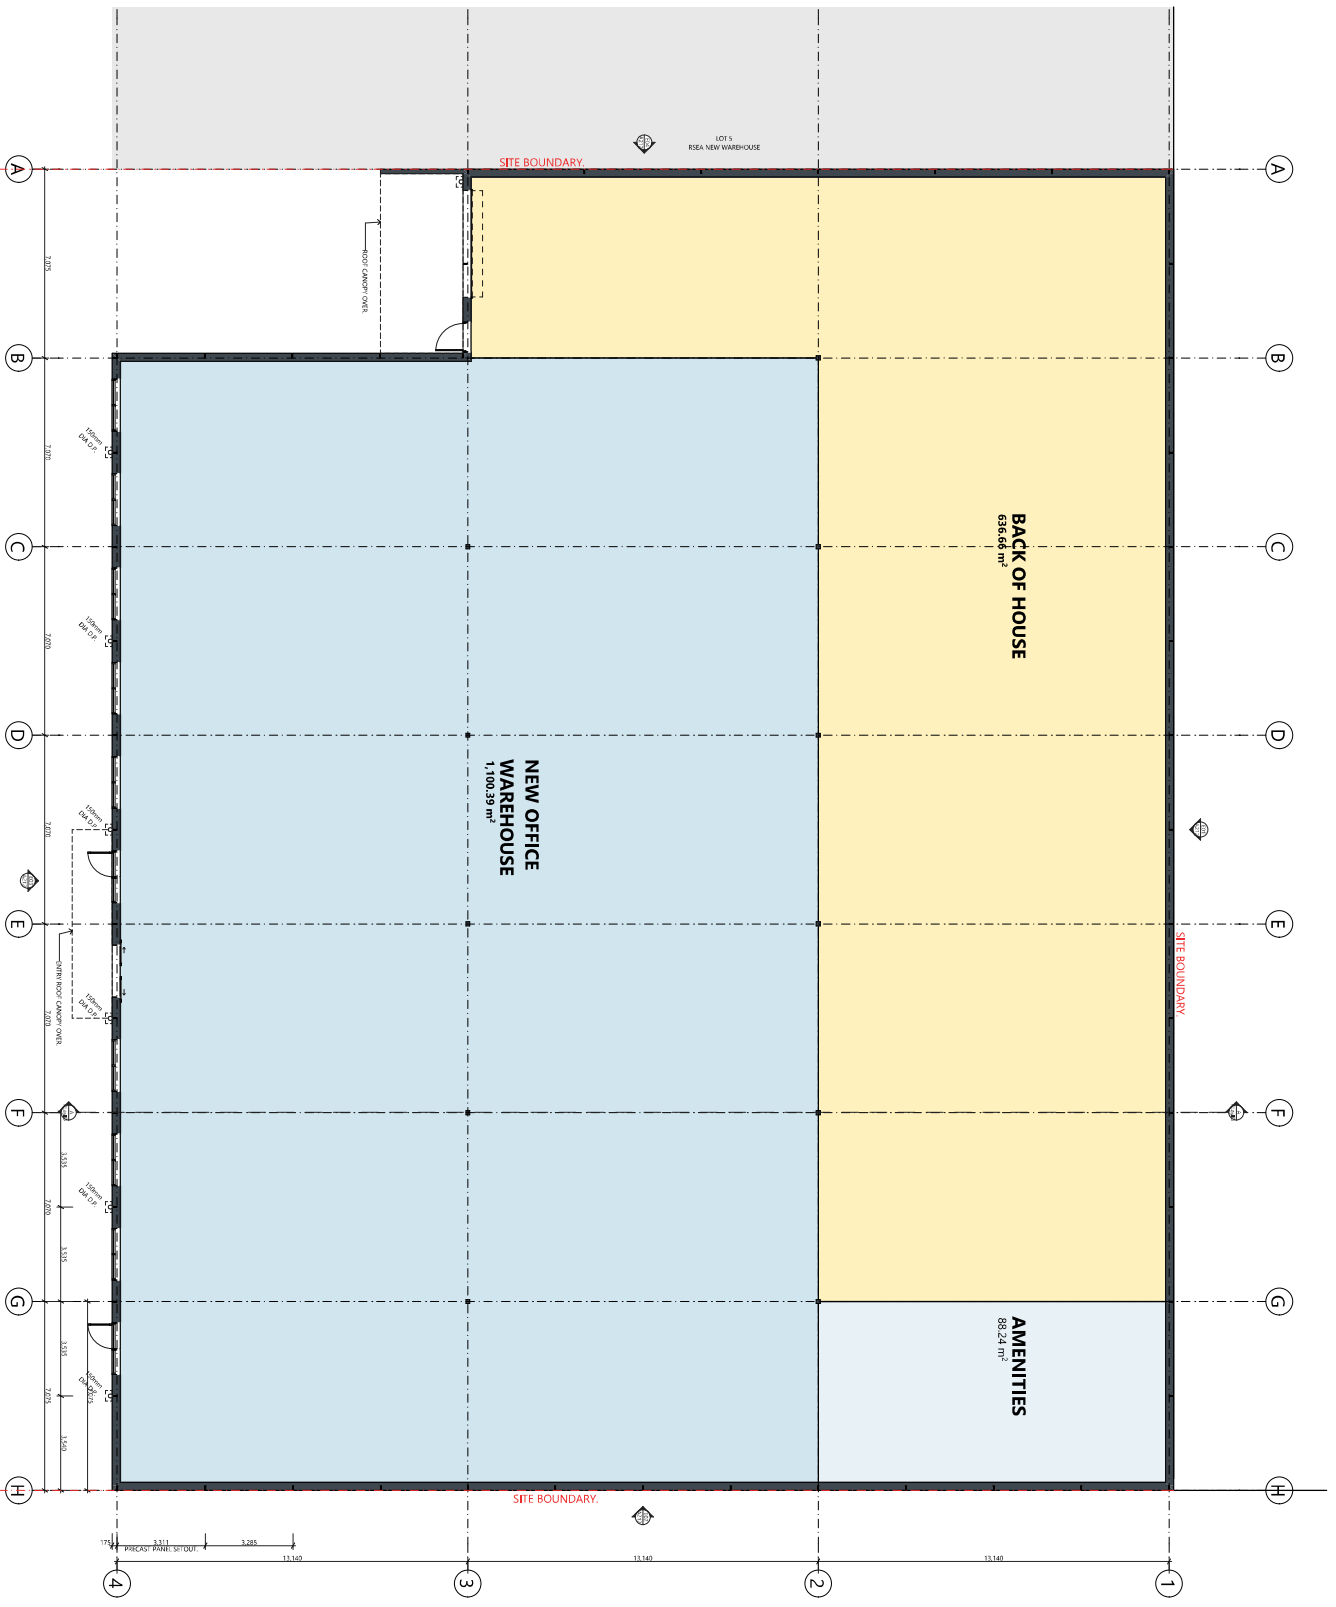

LOT 4 GROUND FLOOR PLAN
SCALE: 1:500
DATE: 2024.08.01




65-91 GLEADOW ST DEVELOPMENT

JMC PROPERTY GROUP

ARTIAS ARCHITECTS

APPROVAL
20240801
A122-DA01
ARCHITECTS





DATE	NO.	BY	DESCRIPTION

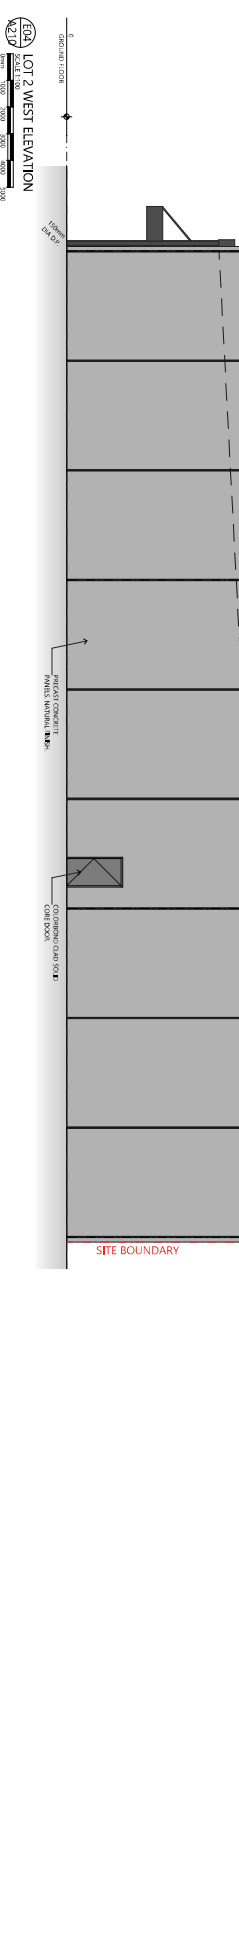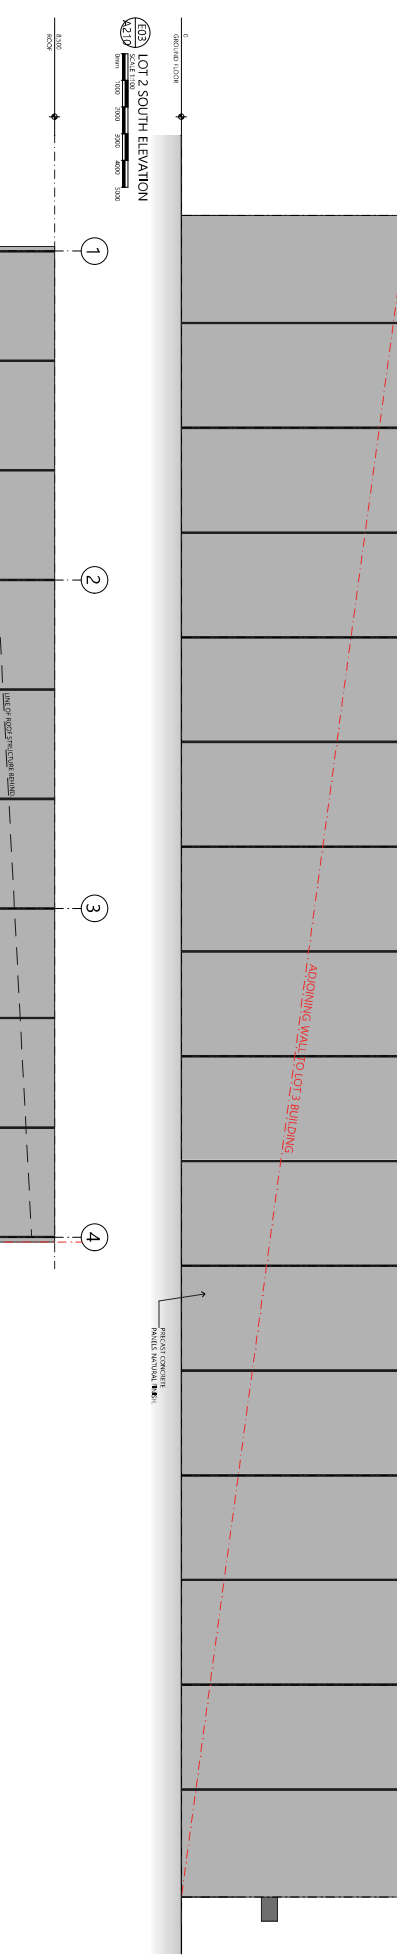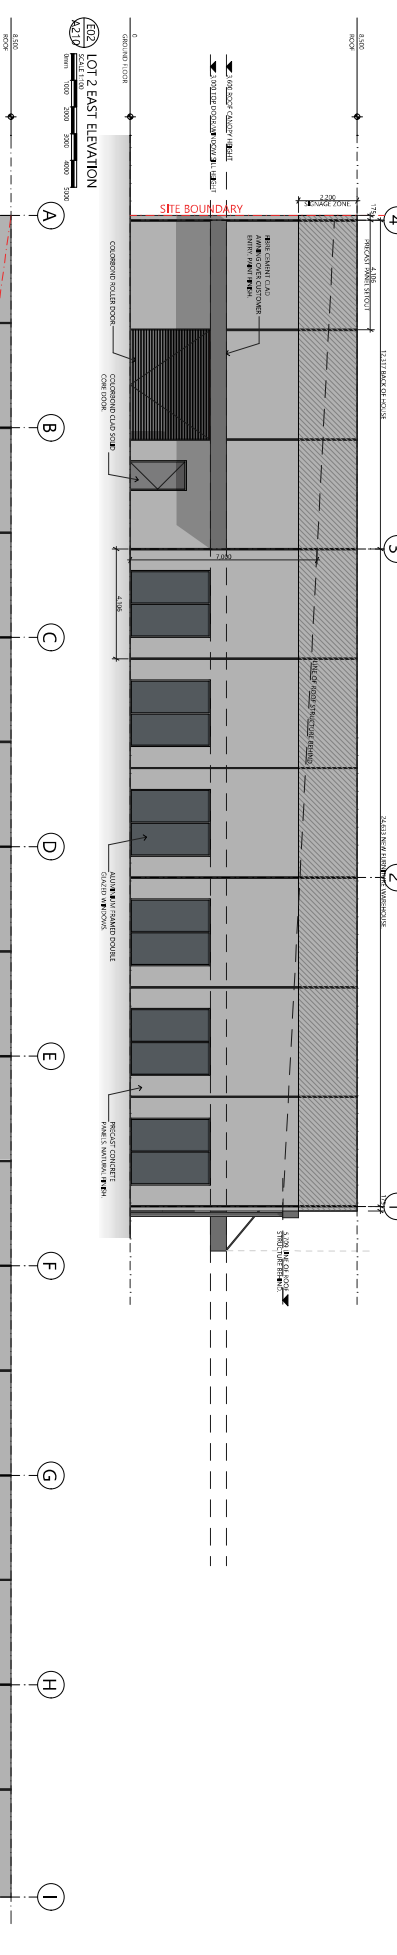

65-91 GLEADOW ST DEVELOPMENT

JMC PROPERTY GROUP


NO.	DESCRIPTION	DATE
1	ISSUED FOR PERMITTING	11/15/2024
2	REVISION	
3	REVISION	
4	REVISION	
5	REVISION	
6	REVISION	
7	REVISION	
8	REVISION	
9	REVISION	
10	REVISION	

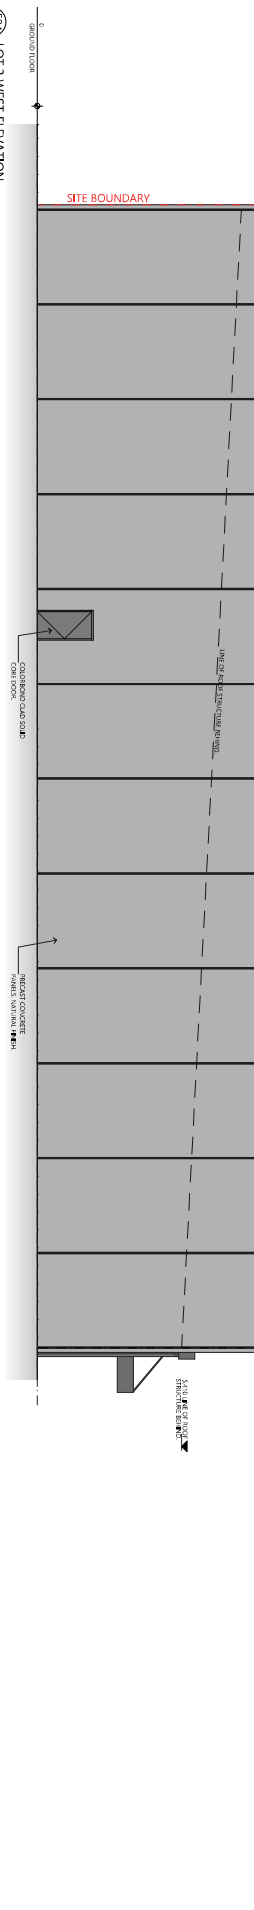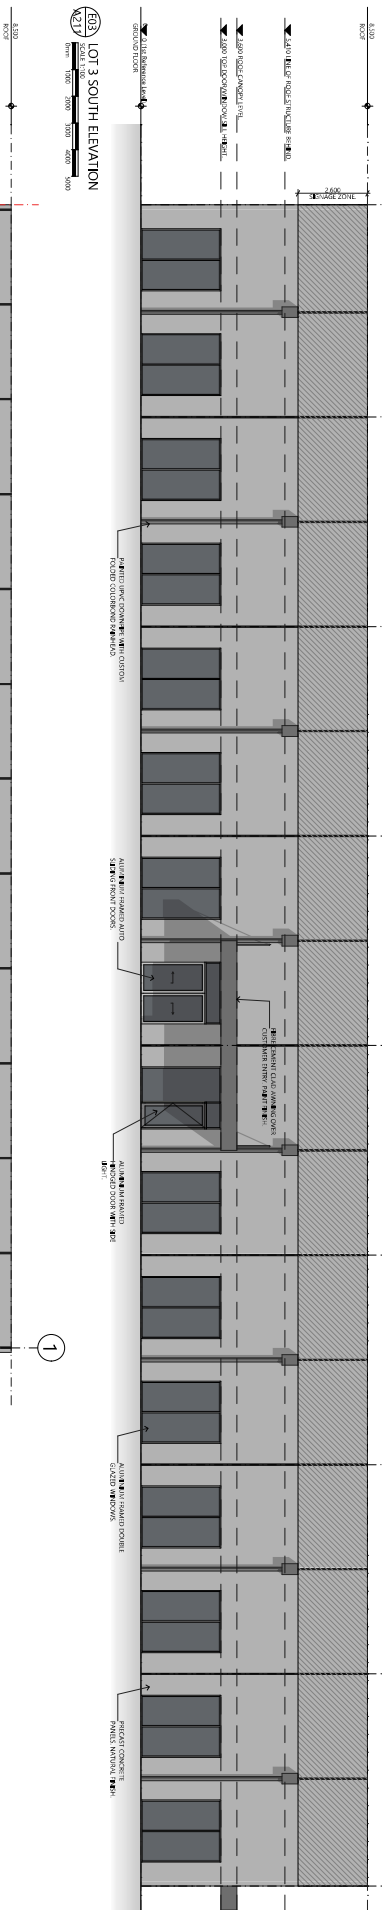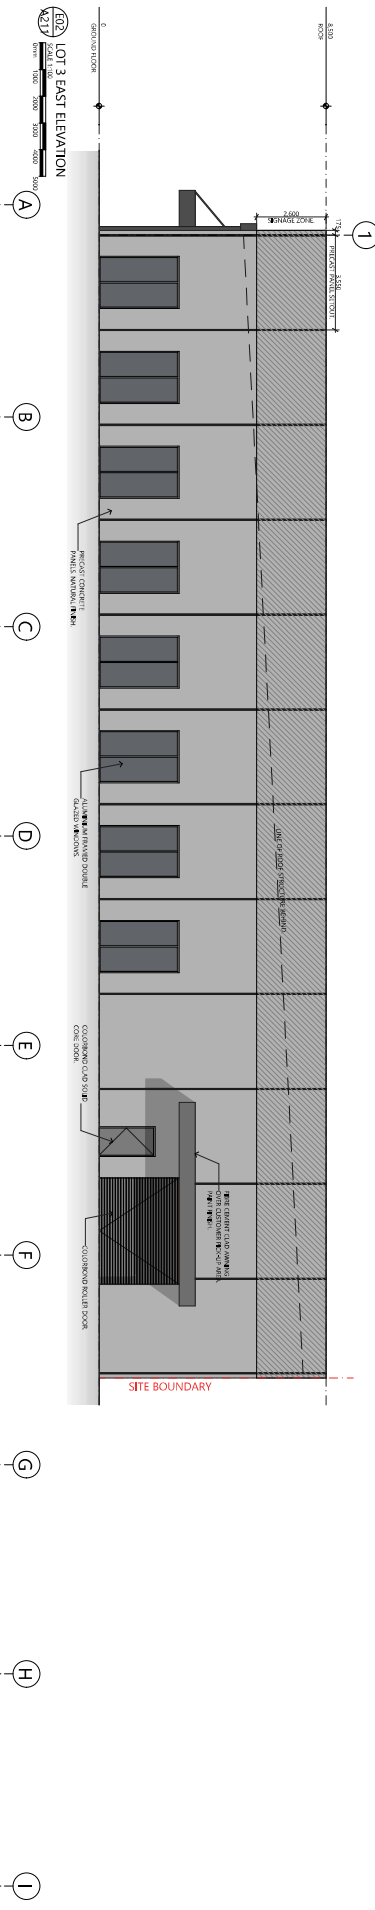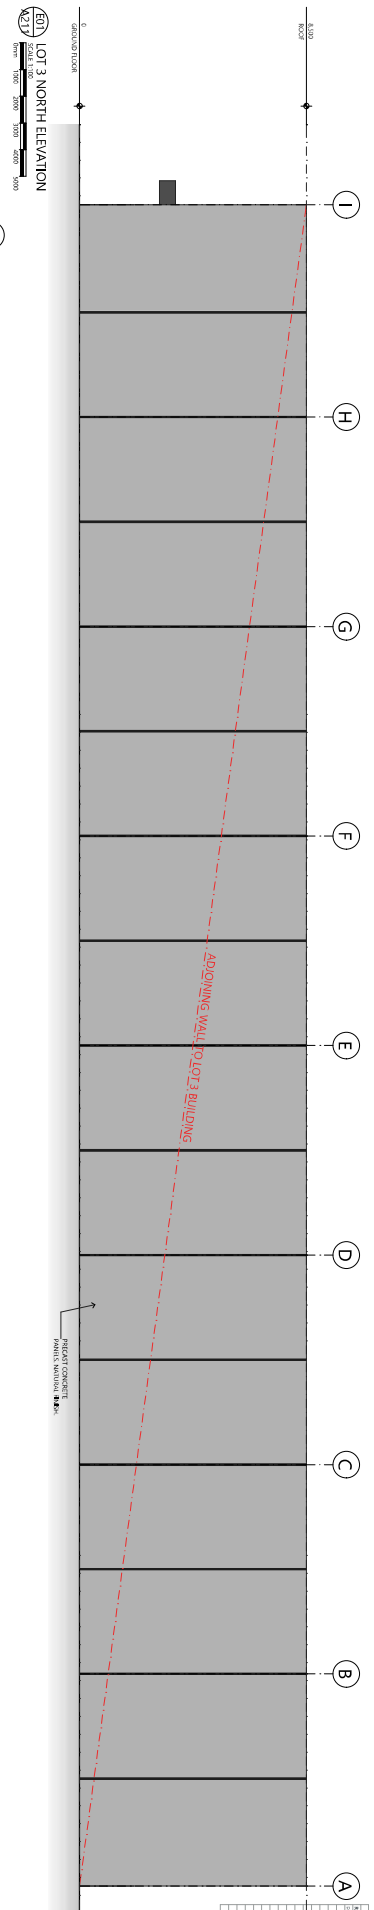


65-91 GLEADOW ST DEVELOPMENT

JMC PROPERTY GROUP


ARTAS ARCHITECTS
 APPROVAL 201040 A211-DA01
 PROJECT: 65-91 GLEADOW ST DEVELOPMENT
 SHEET: 1 OF 1

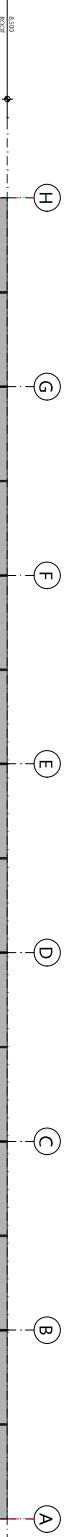


8111 LOT 4 NORTH ELEVATION

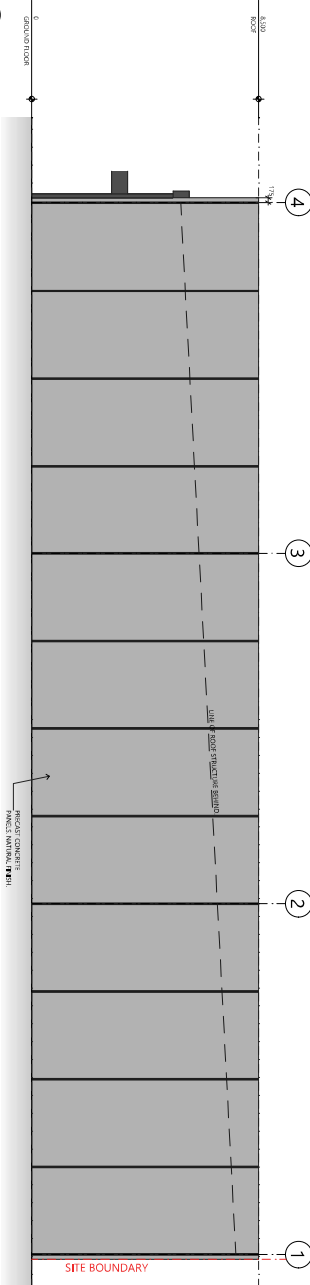

812 LOT 4 EAST ELEVATION

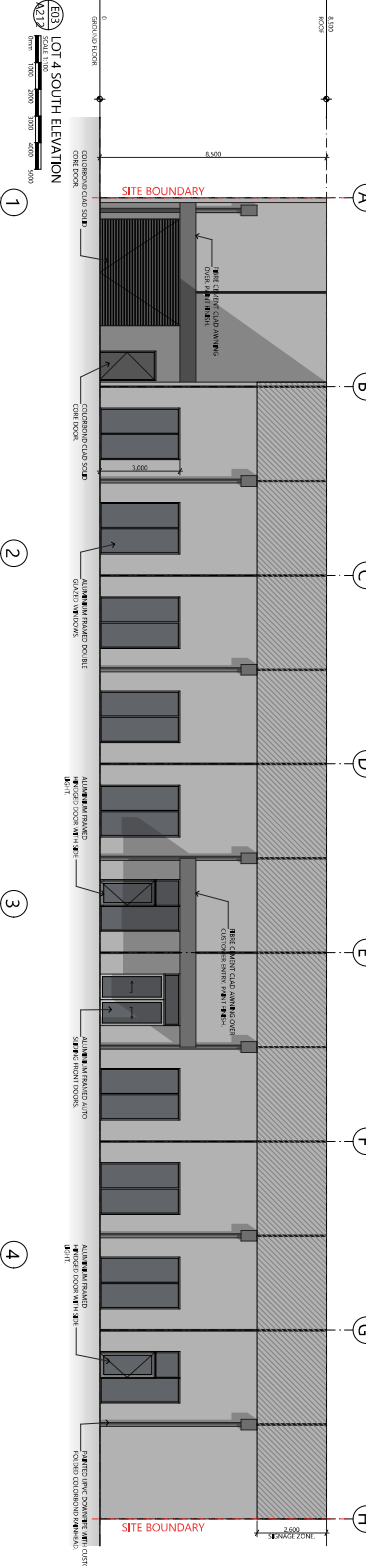

812 LOT 4 SOUTH ELEVATION

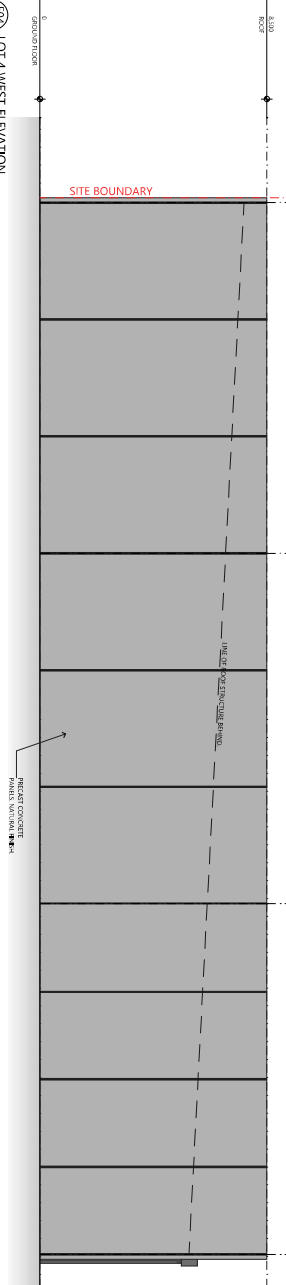

812 LOT 4 WEST ELEVATION

65-91 GLEADOW ST DEVELOPMENT

Table with 10 columns and 4 rows containing project details.