

CHECK CAREFULLY ALL ASPECTS OF THESE DOCUMENTS BEFORE COMMENCING ASSESSMENT.

ANY ERRORS OR ANOMALIES TO BE REPORTED TO THE DRAWER BEFORE ASSESSMENT IS CONTINUED

CONFIRM ALL SIZES AND HEIGHTS ON SITE


DO NOT SCALE OFF PLAN

THESE DOCUMENTS ARE INTENDED FOR COUNCIL PLANNING APPLICATION ONLY, THEY ARE NOT TO BE USED FOR ANY OTHER PURPOSES.

THIS DESIGN IS COVERED UNDER COPYRIGHT AND ANY CHANGES MUST BE CONFIRMED BY "WILKIN DESIGN & DRAFTING"
THE DRAWER RETAINS ALL "INTELLECTUAL PROPERTY"

Attachment 2 - 19 Jinglers Drive, Youngtown - Plans of Proposal (Pages = 13)

PROPOSED FIVE UNIT DEVELOPMENT LOT 4# TECHNO DRIVE KINGS MEADOWS

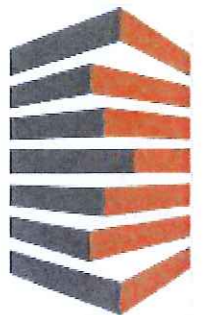

wilkin
design

P.O. BOX 478
LAUNCESTON
TASMANIA 7250

ACCREDITATION NO:
CC678 X

DATE:
05/12/2016

JOB NUMBER:
DA-16055

DEVELOPMENT APPLICATION ONLY
[NOT FOR CONSTRUCTION]


NOTE: TABLE FOR UNPROTECTED EMBANKMENT SLOPES
SLOPE = H:L

SOIL TYPE	COMPACTED FILL	CUT
STABLE ROCK	2:3	8:1
SAND	1:2	1:2
SILT	1:4	1:4
CLAY (FIRM)	1:2	1:1
CLAY (SOFT)	NOT SUITABLE	2:3
SOFT SOILS	NOT SUITABLE	NOT SUITABLE




TECHNO PARK DR KINGS
MEADOWS TAS 7249

TITLE REF: 171633/4
PROPERTY ID: 3424562
AREA = 8098m² ±

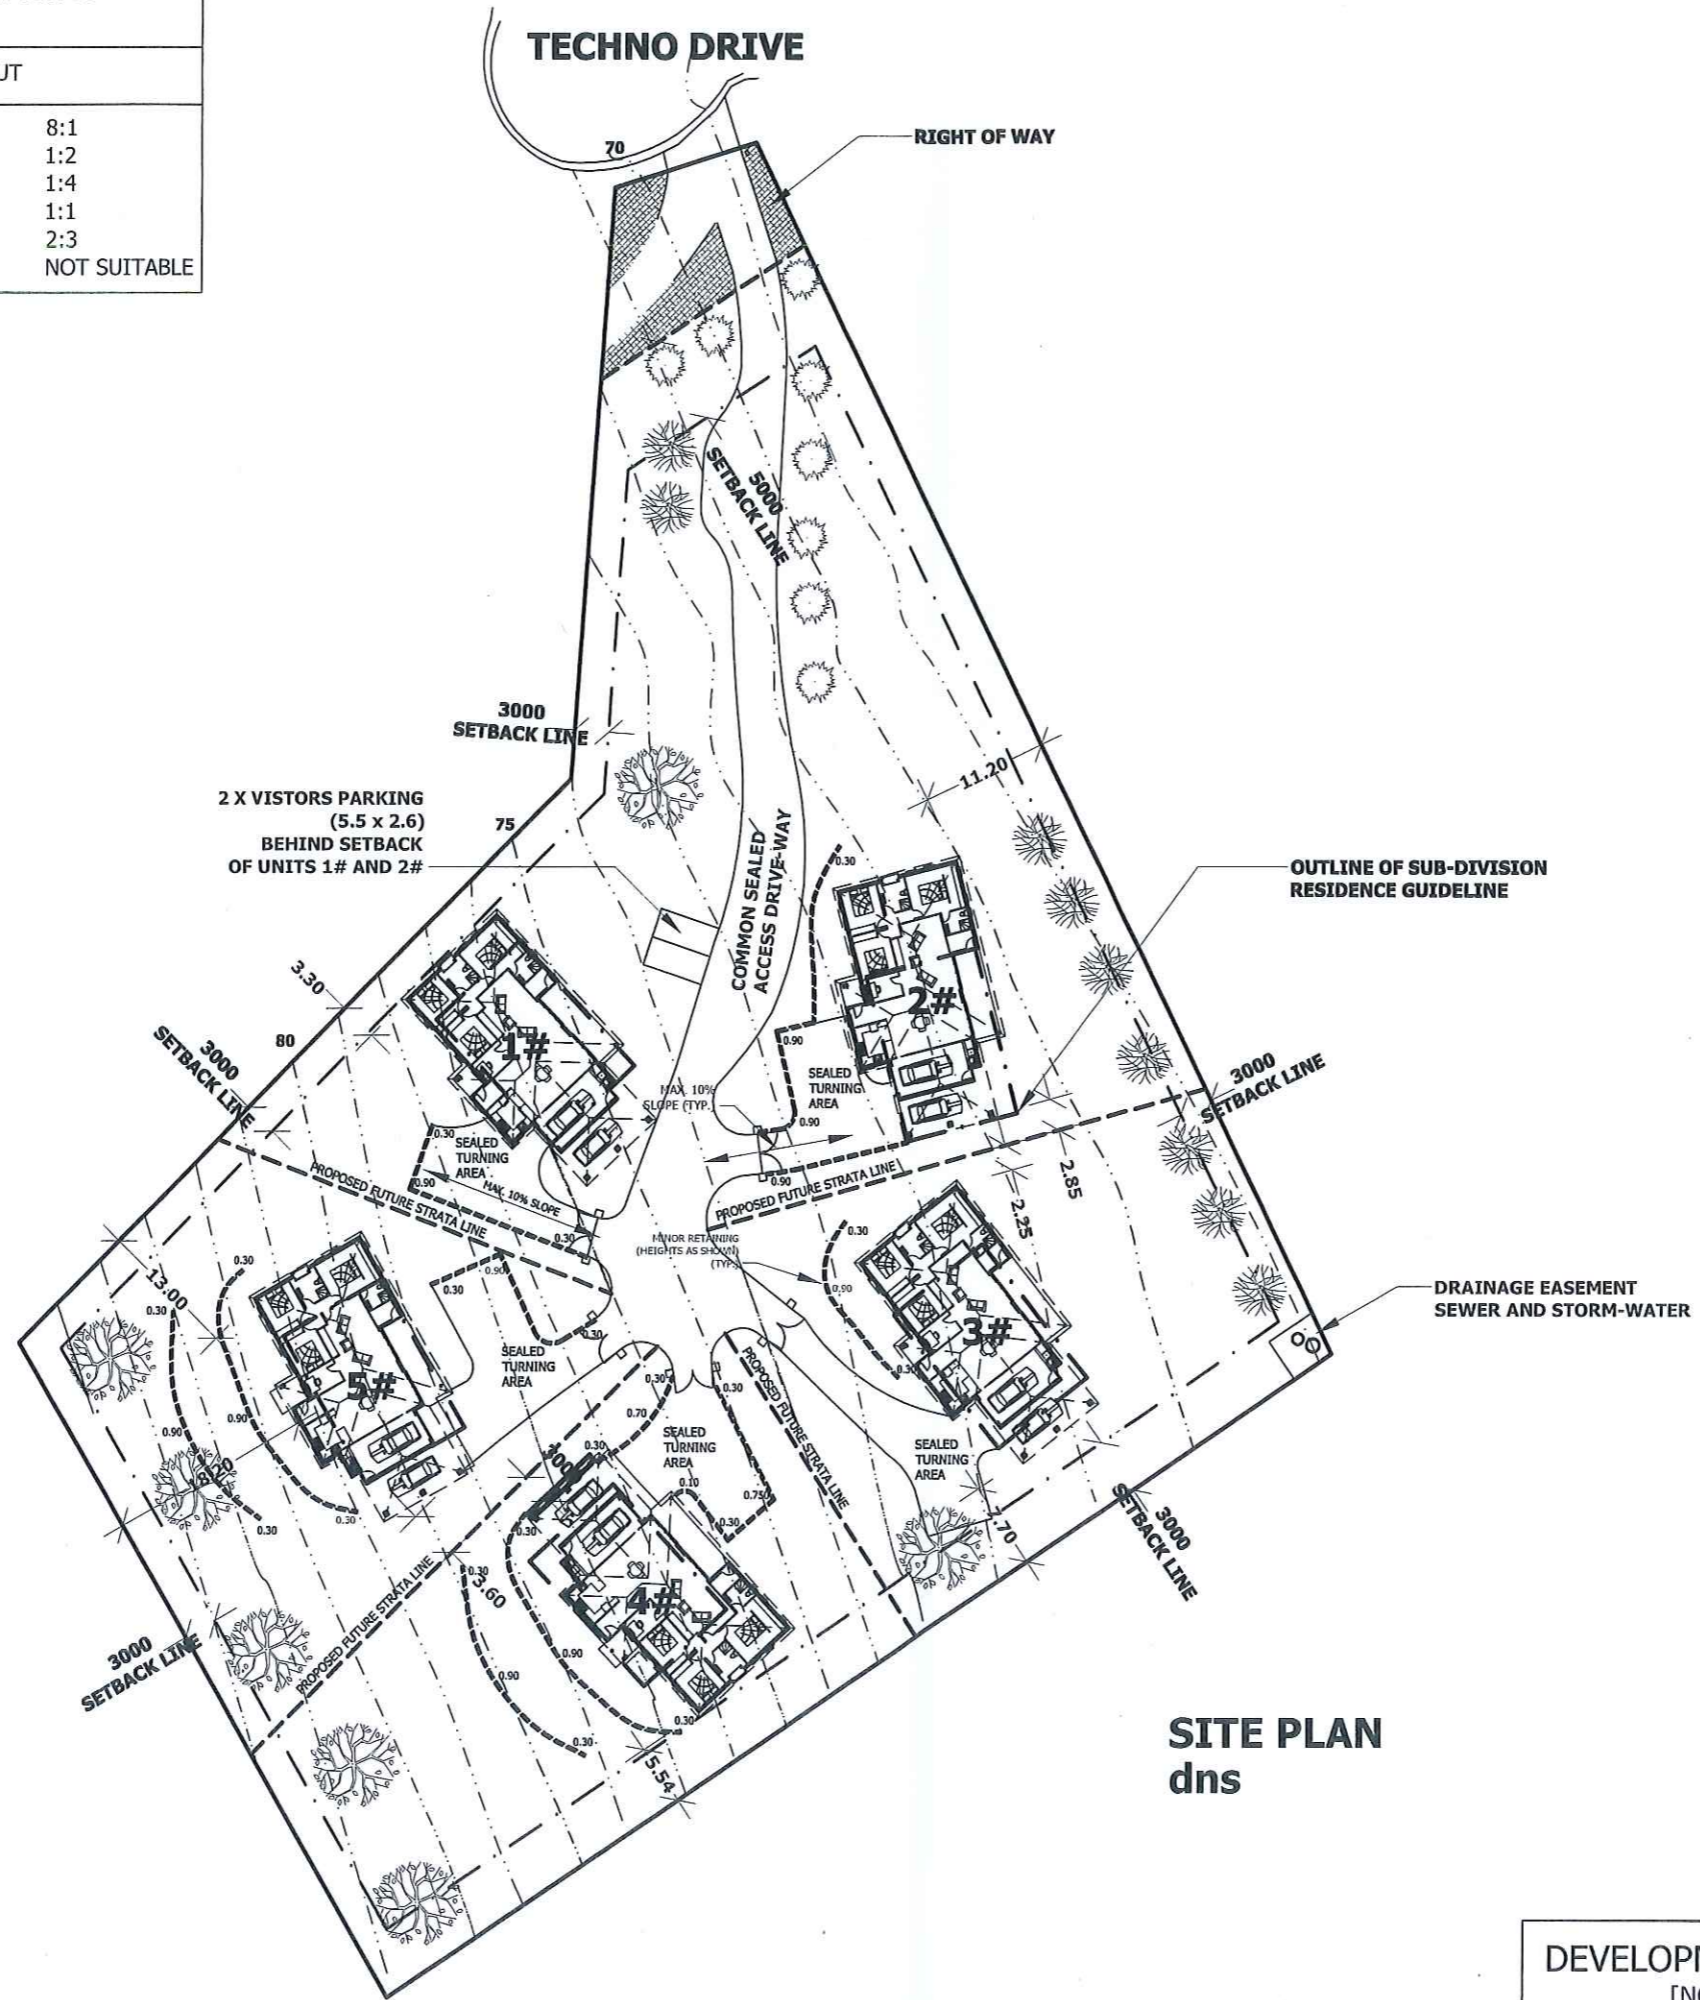

SITE PLAN
dns

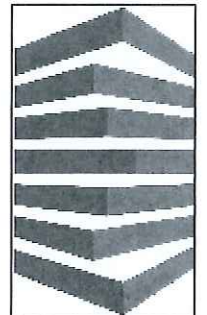

wilkin
design

P.O. BOX 478
LAUNCESTON
TASMANIA 7250

ACCREDITATION NO:
CC678 X

NOTES:

PROJECT TITLE:
**MIRANDA PASTORAL
PTY LTD. UNITS
TECHNO DRIVE
KINGS MEADOWS**

REVISION:


DATE:
05/12/2016

SCALE:
AS SHOWN


JOB NUMBER:
DA-16055

DEVELOPMENT APPLICATION ONLY
[NOT FOR CONSTRUCTION]

PAGE:
01 of 11

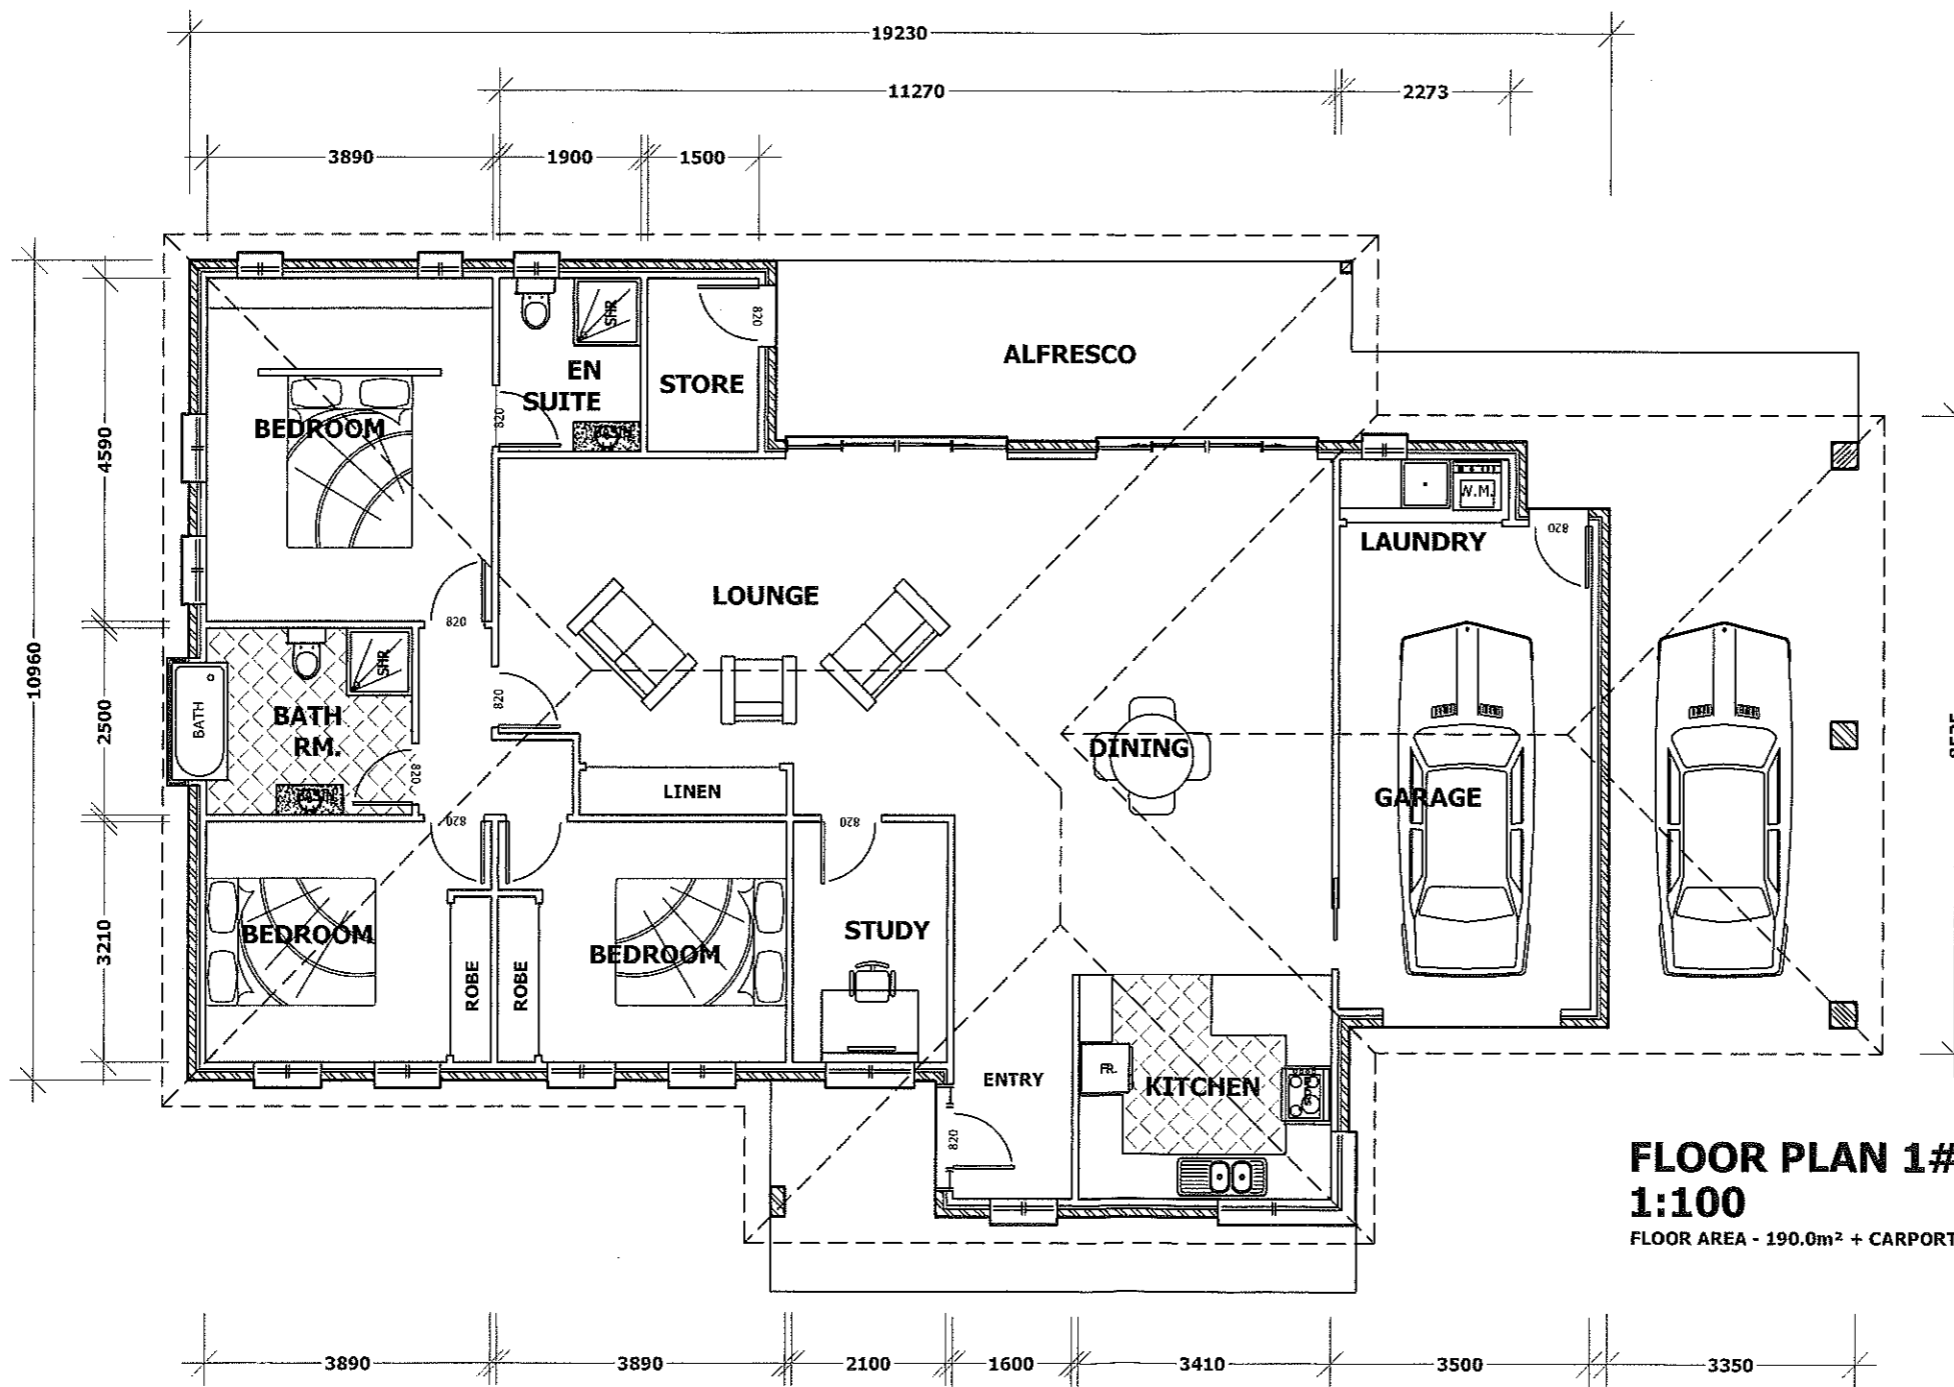

FLOOR PLAN 1#
1:100
 FLOOR AREA - 190.0m² + CARPORT

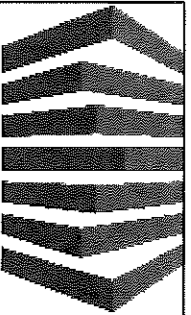

wilkin
 design

P.O. BOX 478
 LAUNCESTON
 TASMANIA 7250

ACCREDITATION NO:
CC678 X

NOTES:

PROJECT TITLE:
**MIRANDA PASTORAL
 PTY LTD. UNITS
 TECHNO DRIVE
 KINGS MEADOWS**

REVISION:

DATE:
05/12/2016

SCALE:
AS SHOWN

JOB NUMBER:
DA-16055

PAGE:
02 of 11


DEVELOPMENT APPLICATION ONLY
 [NOT FOR CONSTRUCTION]




**1# SOUTH WEST ELEVATION
1:100**




**1# NORTH WEST ELEVATION
1:100**

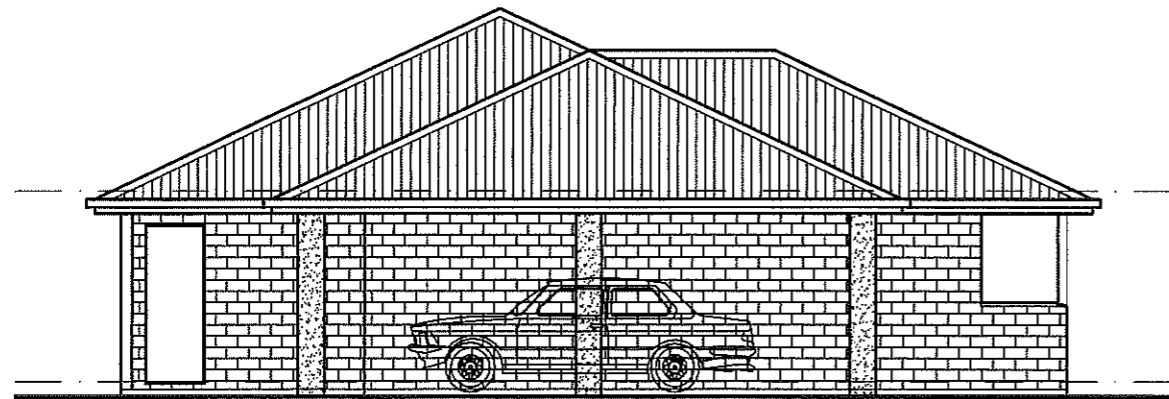

**1# SOUTH EAST ELEVATION
1:100**

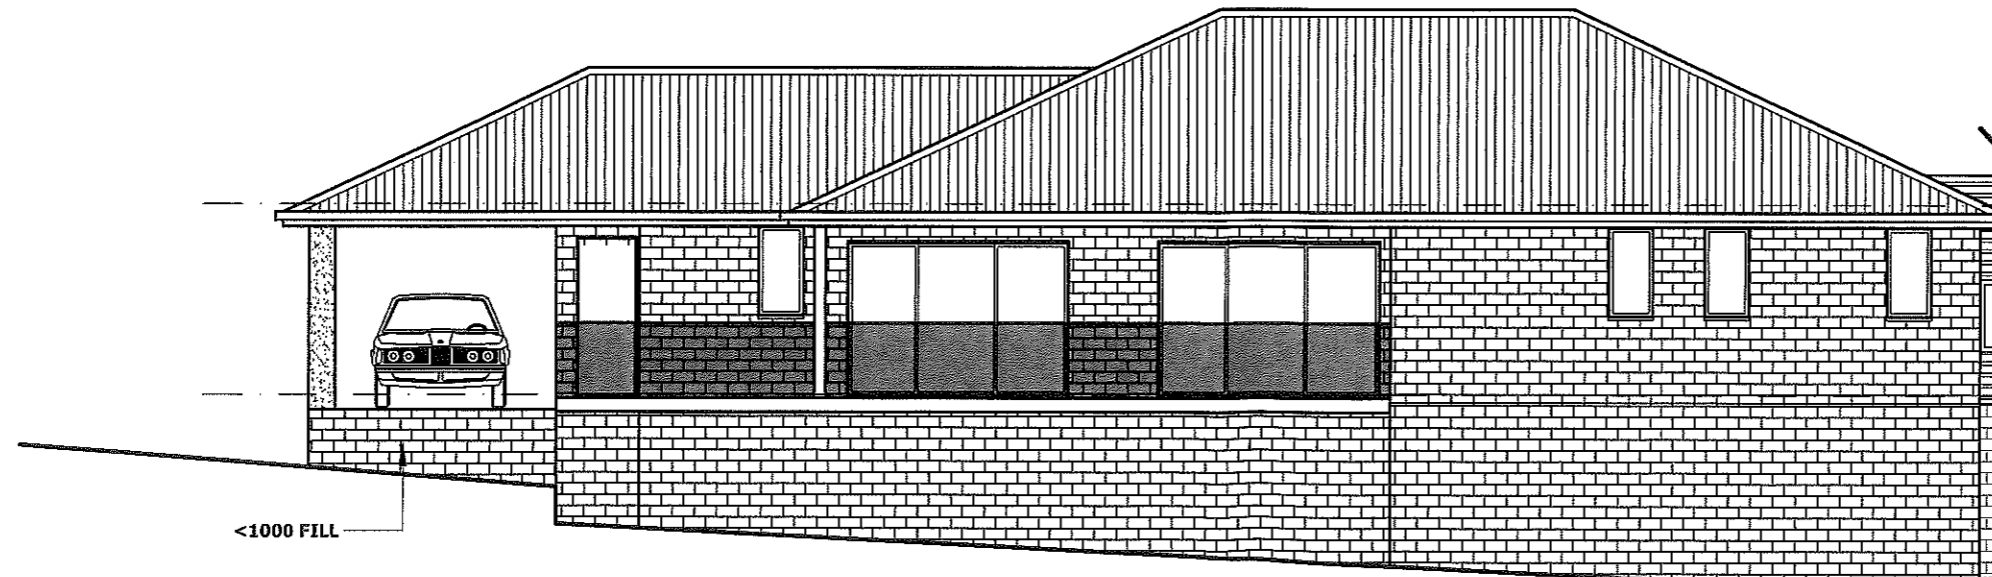

**1# NORTH EAST ELEVATION
1:100**

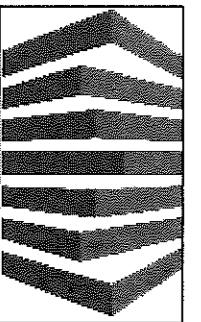

wilkin
design

P.O. BOX 478
LAUNCESTON
TASMANIA 7250

ACCREDITATION NO:
CC678 X

NOTES:

PROJECT TITLE:
**MIRANDA PASTORAL
PTY LTD. UNITS
TECHNO DRIVE
KINGS MEADOWS**

REVISION:


DATE:
05/12/2016

SCALE:
AS SHOWN


JOB NUMBER:
DA-16055

PAGE:
03 of 11

DEVELOPMENT APPLICATION ONLY
[NOT FOR CONSTRUCTION]

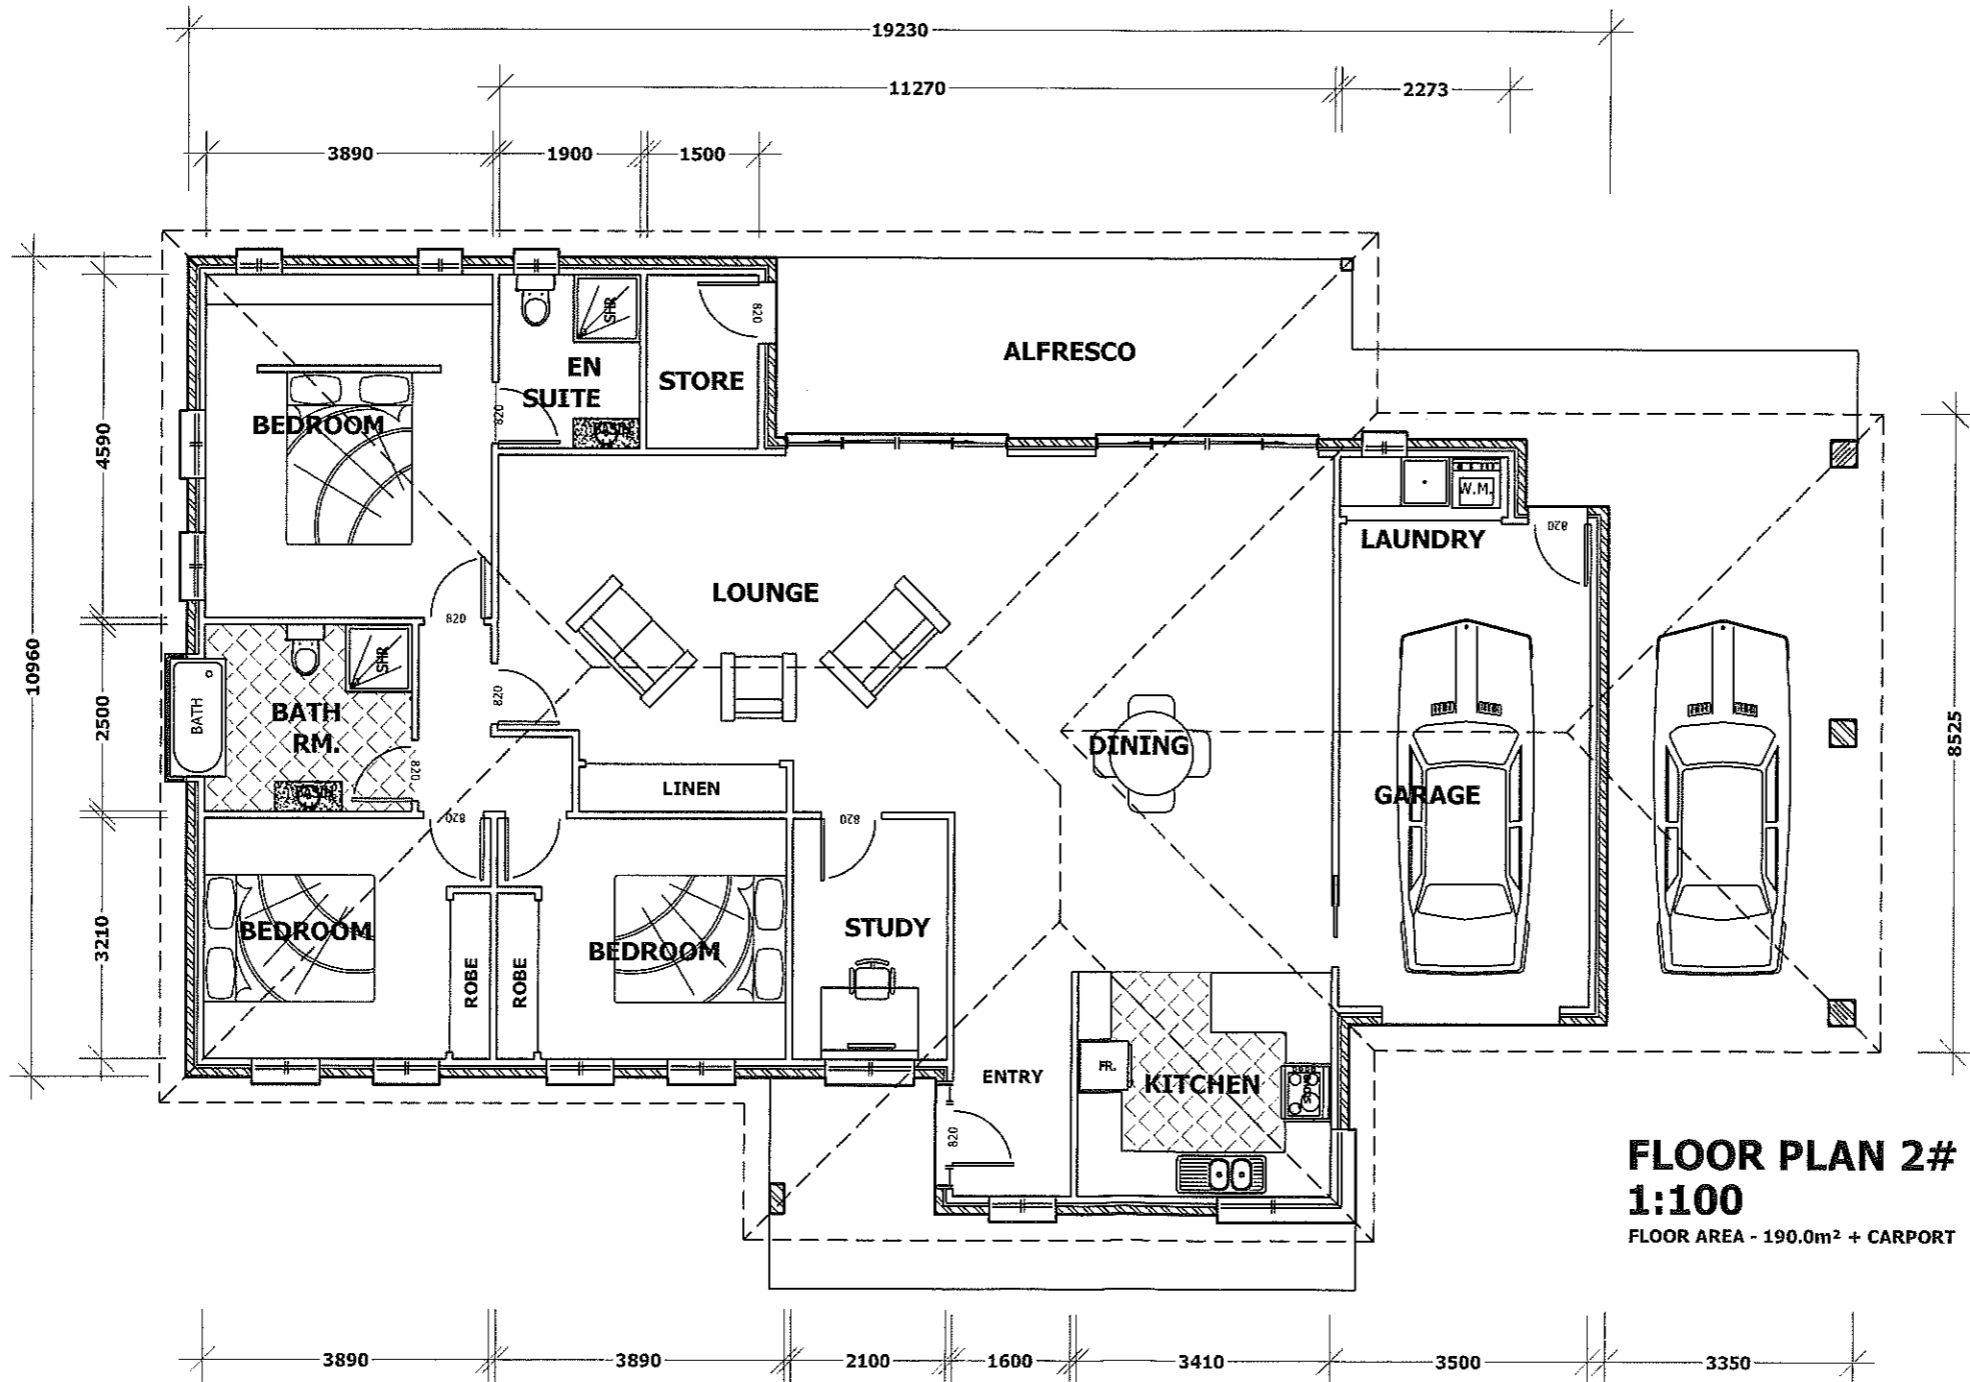

FLOOR PLAN 2#
1:100
FLOOR AREA - 190.0m² + CARPORT

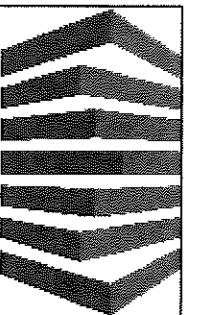

wilkin
design

P.O. BOX 478
LAUNCESTON
TASMANIA 7250

ACCREDITATION NO:
CC678 X

NOTES:

PROJECT TITLE:
**MIRANDA PASTORAL
PTY LTD. UNITS
TECHNO DRIVE
KINGS MEADOWS**

REVISION:

DATE:
05/12/2016

SCALE:
AS SHOWN

JOB NUMBER:
DA-16055

PAGE:
04 of 11


DEVELOPMENT APPLICATION ONLY
[NOT FOR CONSTRUCTION]



**2# WEST ELEVATION
1:100**




**2# NORTH ELEVATION
1:100**

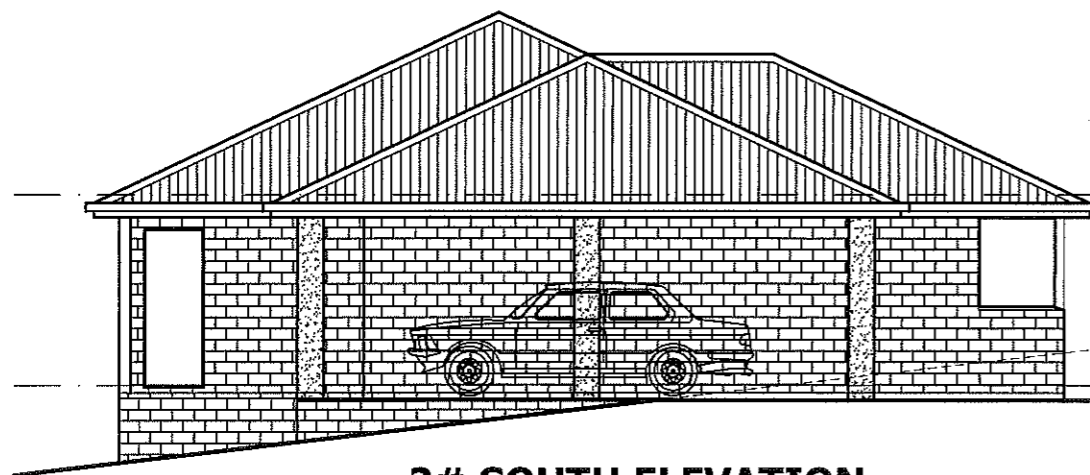


**2# SOUTH ELEVATION
1:100**

MAX. 900 CUT

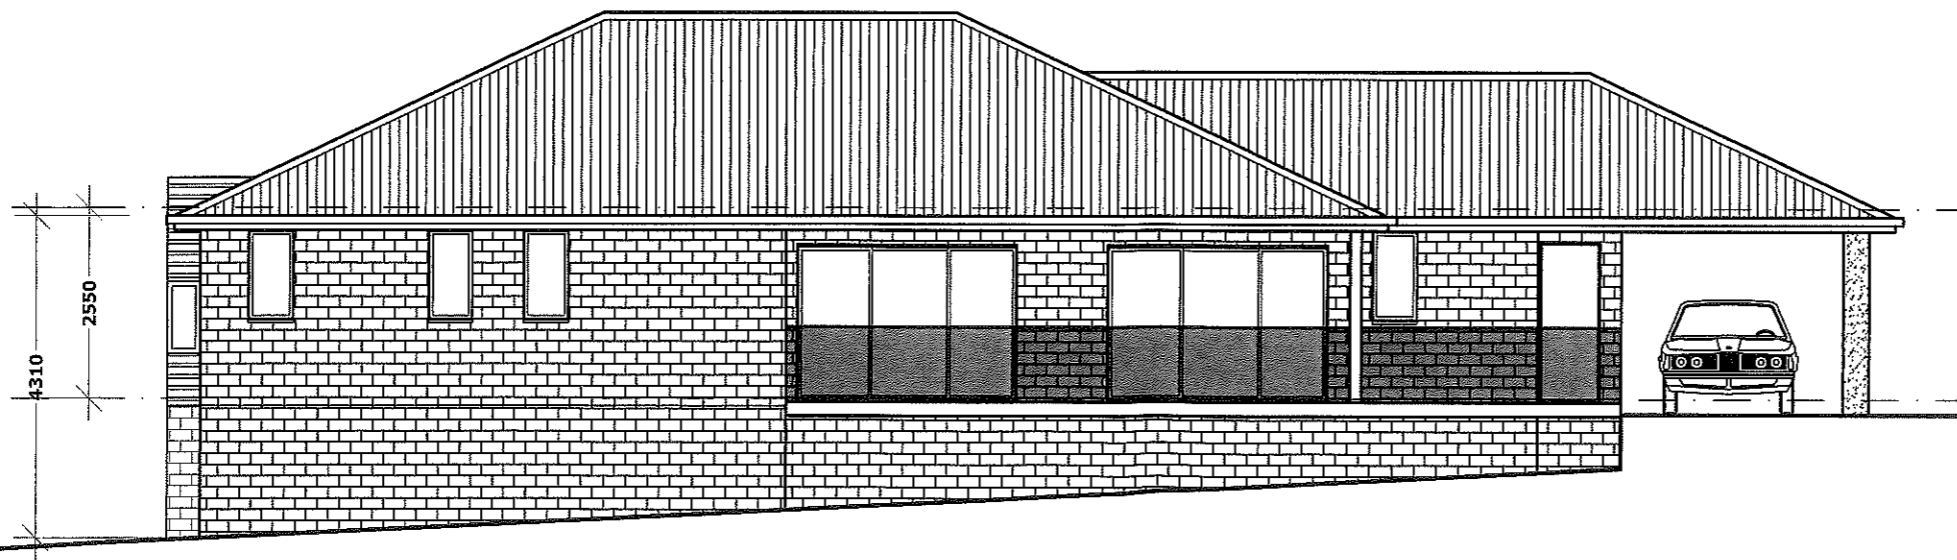

**2# EAST ELEVATION
1:100**

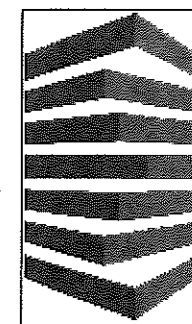

**wilkin
design**

P.O. BOX 478
LAUNCESTON
TASMANIA 7250

ACCREDITATION NO:
CC678 X

NOTES:

PROJECT TITLE:
**MIRANDA PASTORAL
PTY LTD. UNITS
TECHNO DRIVE
KINGS MEADOWS**

REVISION:


DATE:
05/12/2016

SCALE:
AS SHOWN


JOB NUMBER:
DA-16055

PAGE:
05 of 11

**DEVELOPMENT APPLICATION ONLY
[NOT FOR CONSTRUCTION]**

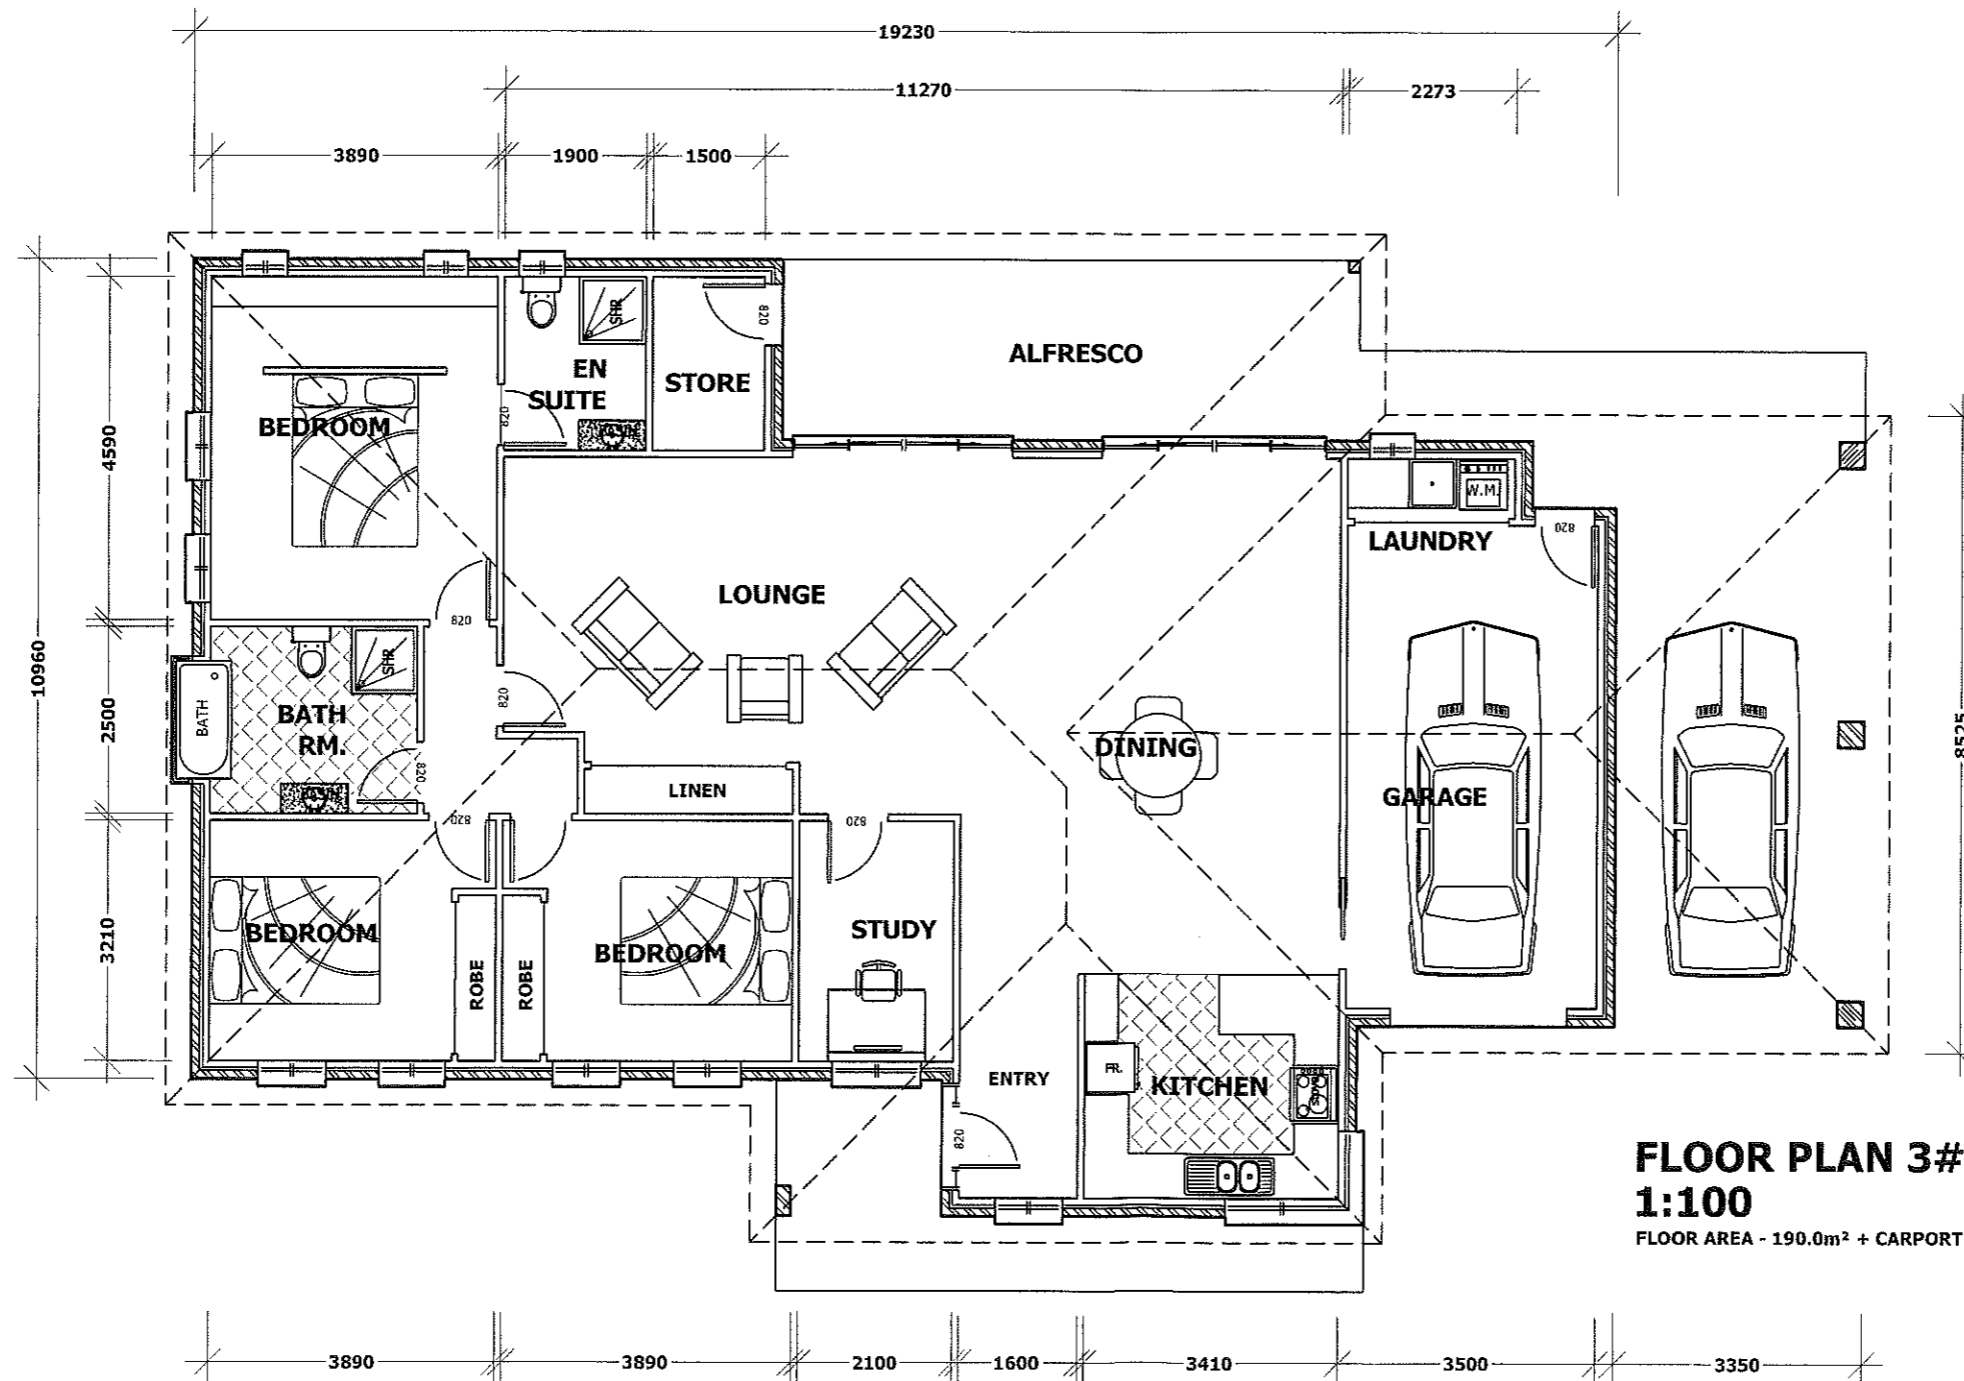

FLOOR PLAN 3#
1:100
 FLOOR AREA - 190.0m² + CARPORT

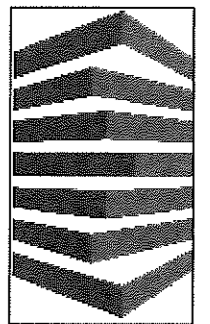

wilkin
 design

P.O. BOX 478
 LAUNCESTON
 TASMANIA 7250

ACCREDITATION NO:
CC678 X

NOTES:

PROJECT TITLE:
**MIRANDA PASTORAL
 PTY LTD. UNITS**
**TECHNO DRIVE
 KINGS MEADOWS**

REVISION:


DATE:
05/12/2016

SCALE:
AS SHOWN

JOB NUMBER:
DA-16055

PAGE:
06 of 11


DEVELOPMENT APPLICATION ONLY
 [NOT FOR CONSTRUCTION]

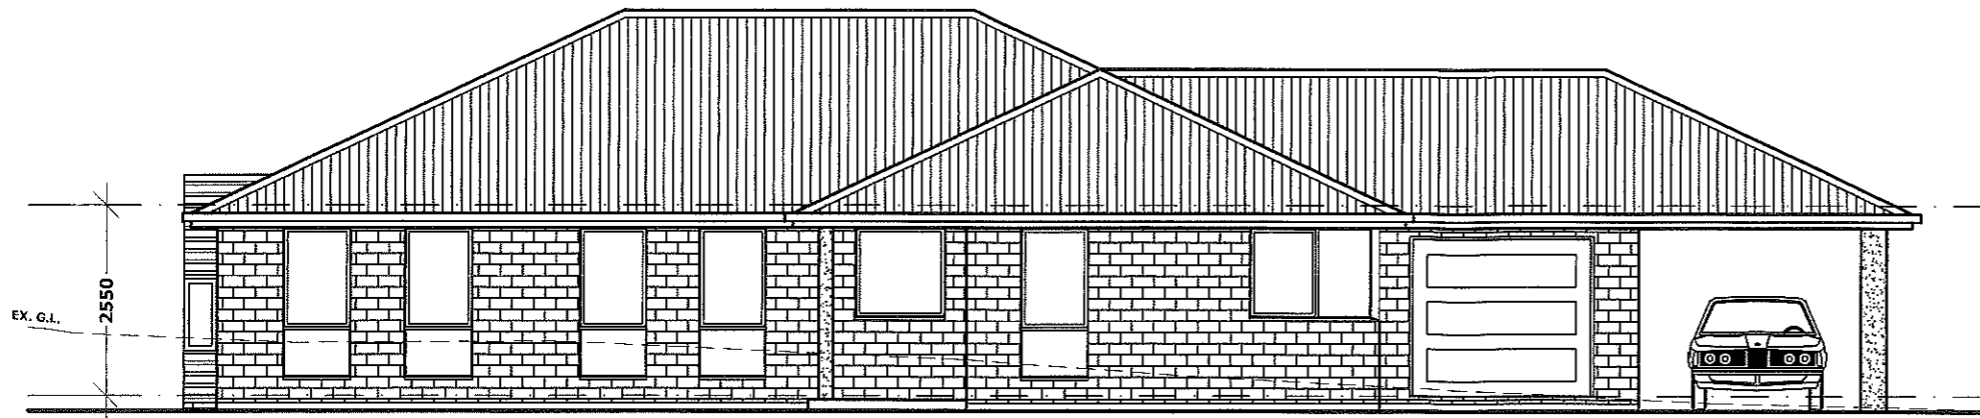


**3# SOUTH WEST ELEVATION
1:100**




**3# NORTH WEST ELEVATION
1:100**

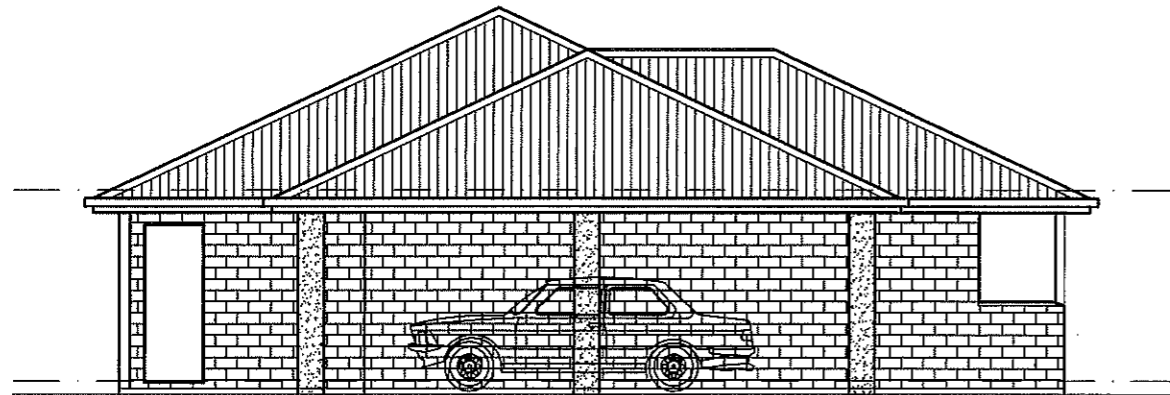

**3# SOUTH EAST ELEVATION
1:100**

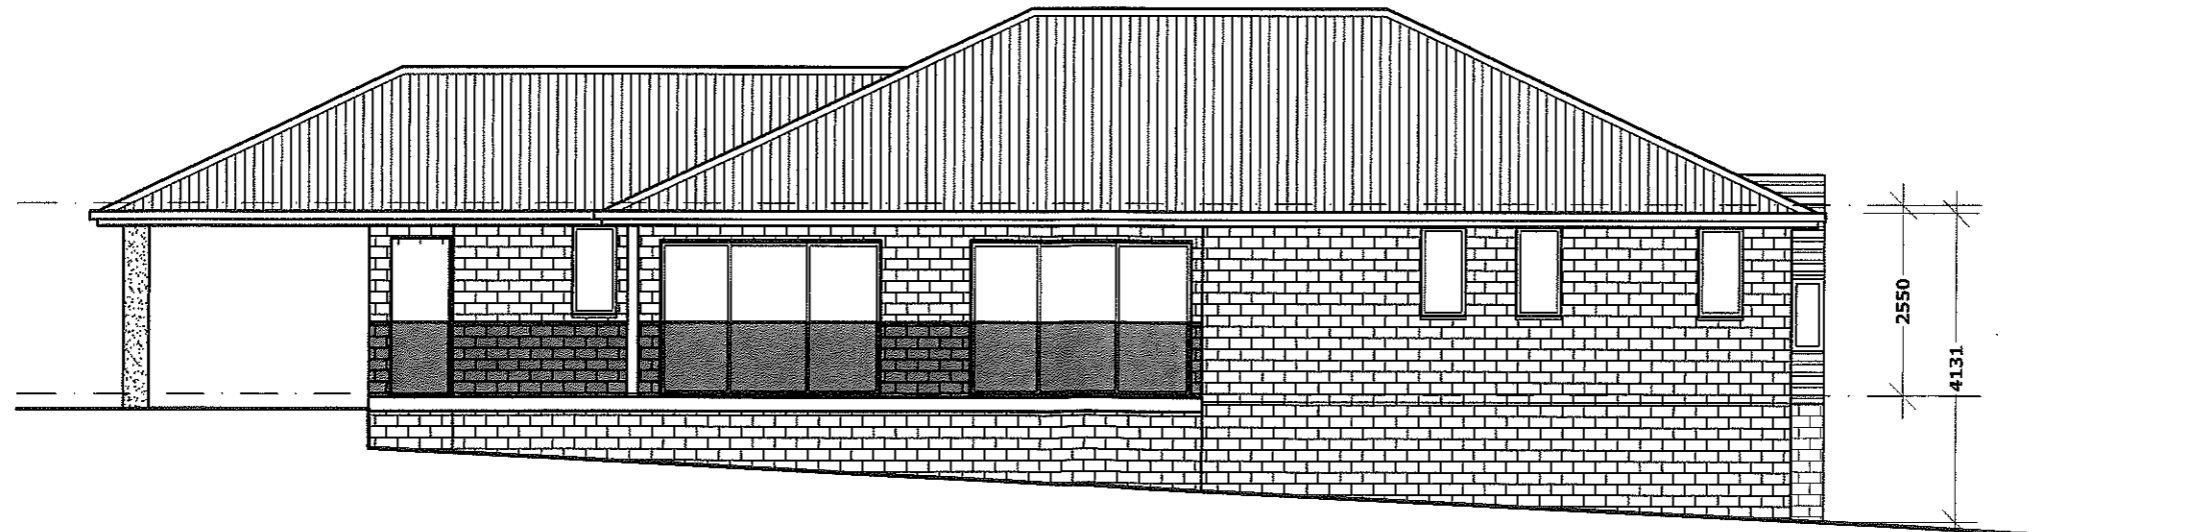

**3# NORTH EAST ELEVATION
1:100**

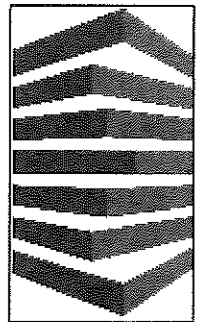

wilkin
design

P.O. BOX 478
LAUNCESTON
TASMANIA 7250

ACCREDITATION NO:
CC678 X

NOTES:

PROJECT TITLE:
**MIRANDA PASTORAL
PTY LTD. UNITS
TECHNO DRIVE
KINGS MEADOWS**

REVISION:


DATE:
05/12/2016

SCALE:
AS SHOWN


JOB NUMBER:
DA-16055

PAGE:
07 of 11

**DEVELOPMENT APPLICATION ONLY
[NOT FOR CONSTRUCTION]**

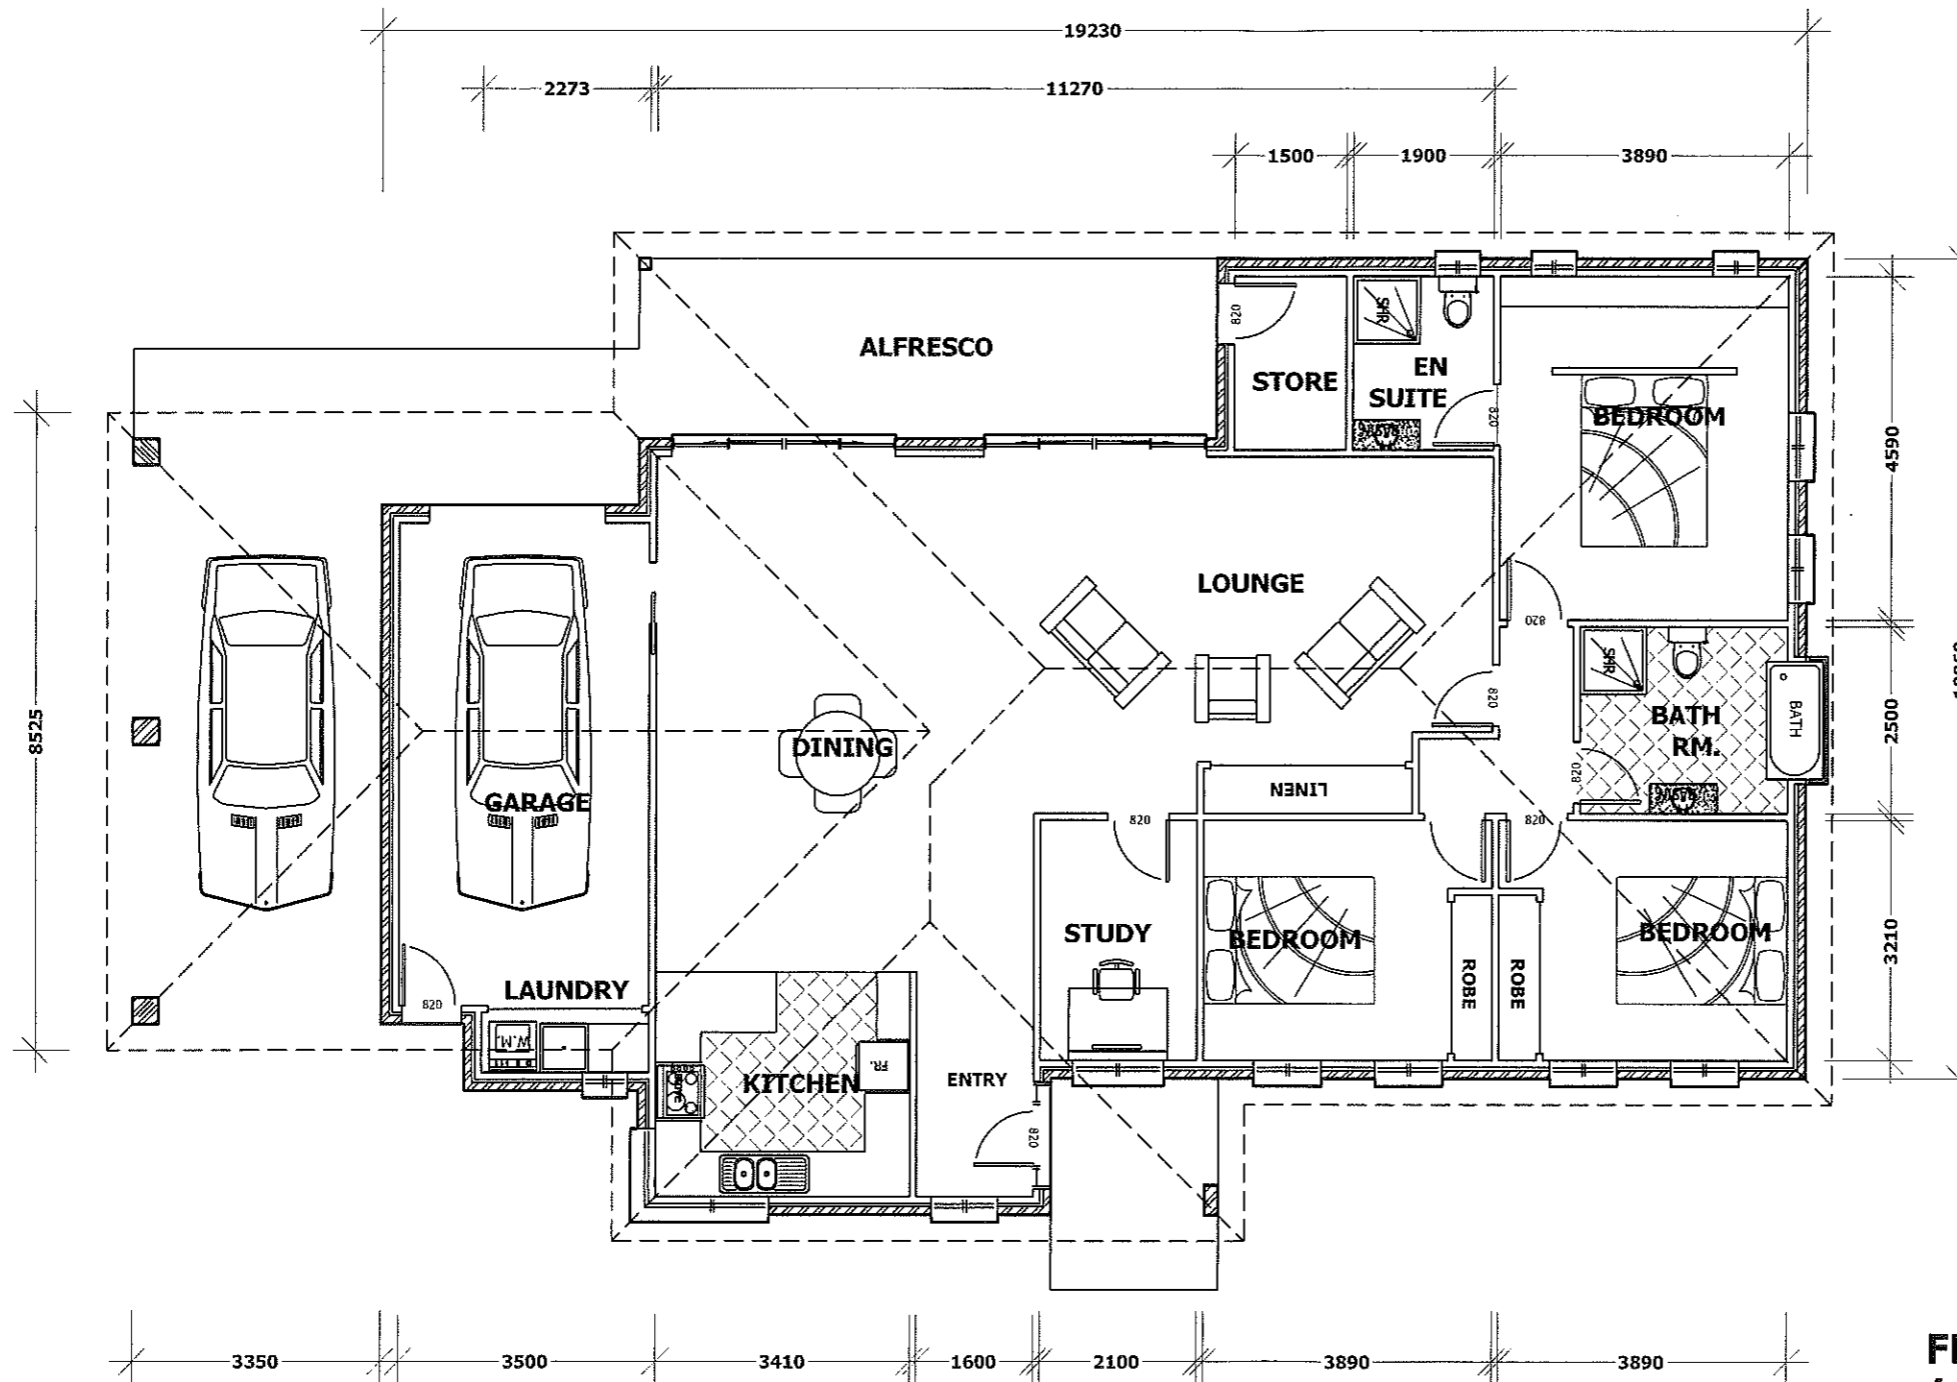

FLOOR PLAN 4#
1:100
 FLOOR AREA - 190.0m² + CARPORT

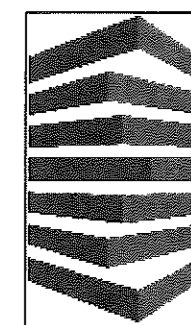

wilkin
 design

P.O. BOX 478
 LAUNCESTON
 TASMANIA 7250

ACCREDITATION NO:
CC678 X

NOTES:

PROJECT TITLE:
**MIRANDA PASTORAL
 PTY LTD. UNITS**
**TECHNO DRIVE
 KINGS MEADOWS**

REVISION:


DATE:
05/12/2016

SCALE:
AS SHOWN


JOB NUMBER:
DA-16055

PAGE:
08 of 11


DEVELOPMENT APPLICATION ONLY
 [NOT FOR CONSTRUCTION]

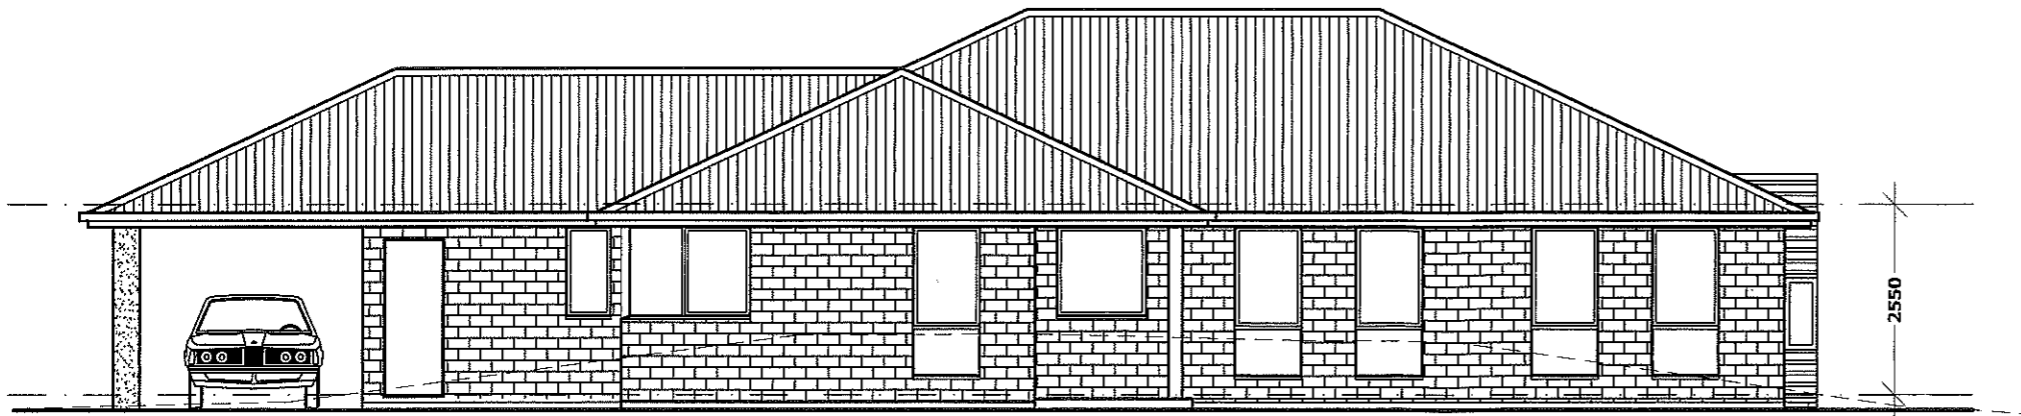

**4# SOUTH WEST ELEVATION
1:100**

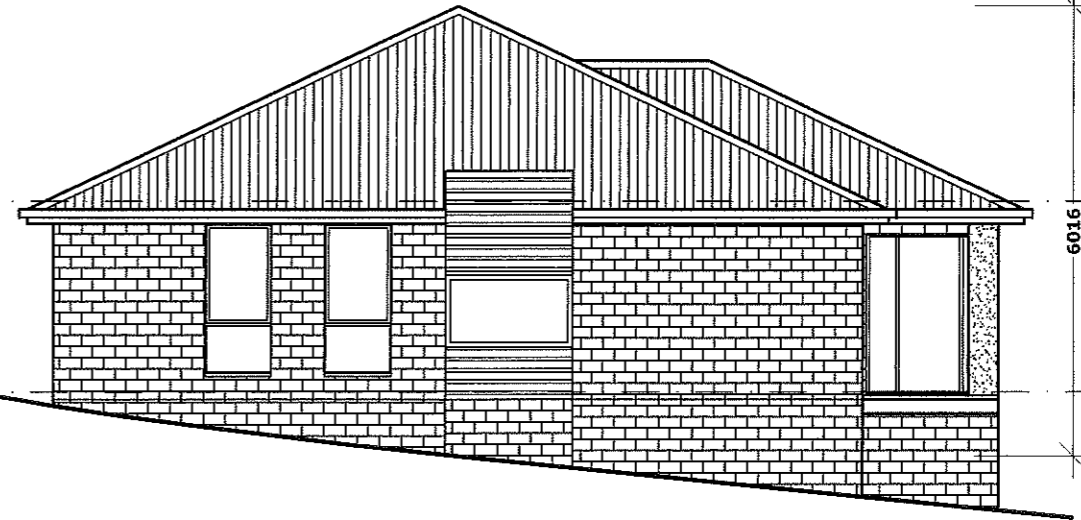


**4# SOUTH EAST ELEVATION
1:100**

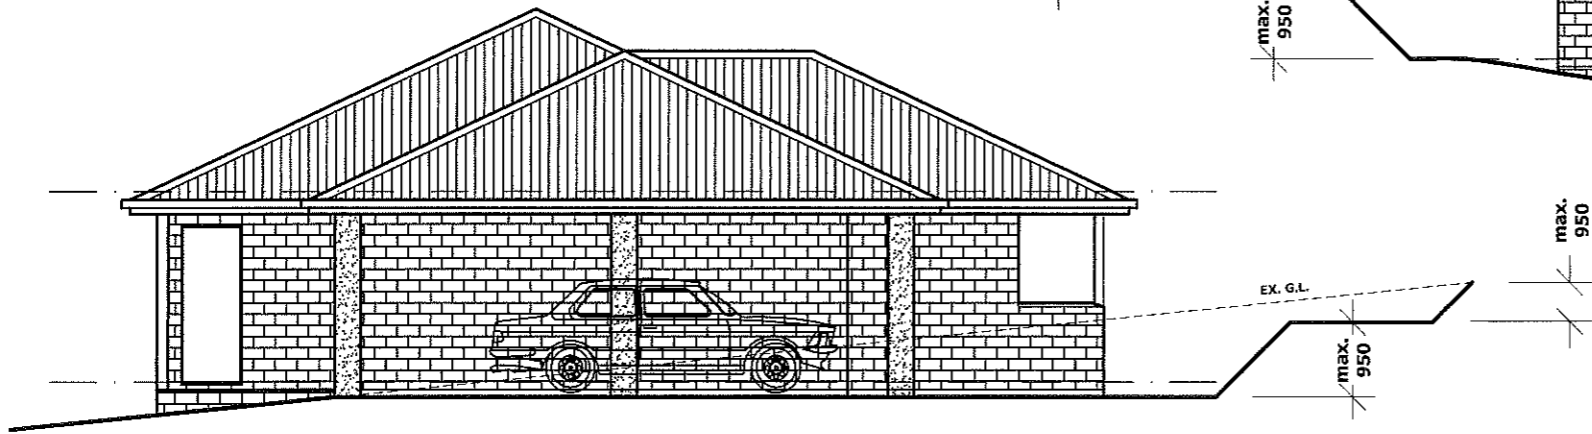

**4# NORTH WEST ELEVATION
1:100**



**4# NORTH EAST ELEVATION
1:100**

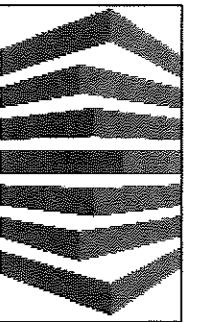

**wilkin
design**

P.O. BOX 478
LAUNCESTON
TASMANIA 7250

ACCREDITATION NO:
CC678 X

NOTES:

-----,

PROJECT TITLE:
**MIRANDA PASTORAL
PTY LTD. UNITS
TECHNO DRIVE
KINGS MEADOWS**

REVISION:

-----,


DATE:
05/12/2016

SCALE:
AS SHOWN


JOB NUMBER:
DA-16055

PAGE:
09 of 11

DEVELOPMENT APPLICATION ONLY
[NOT FOR CONSTRUCTION]

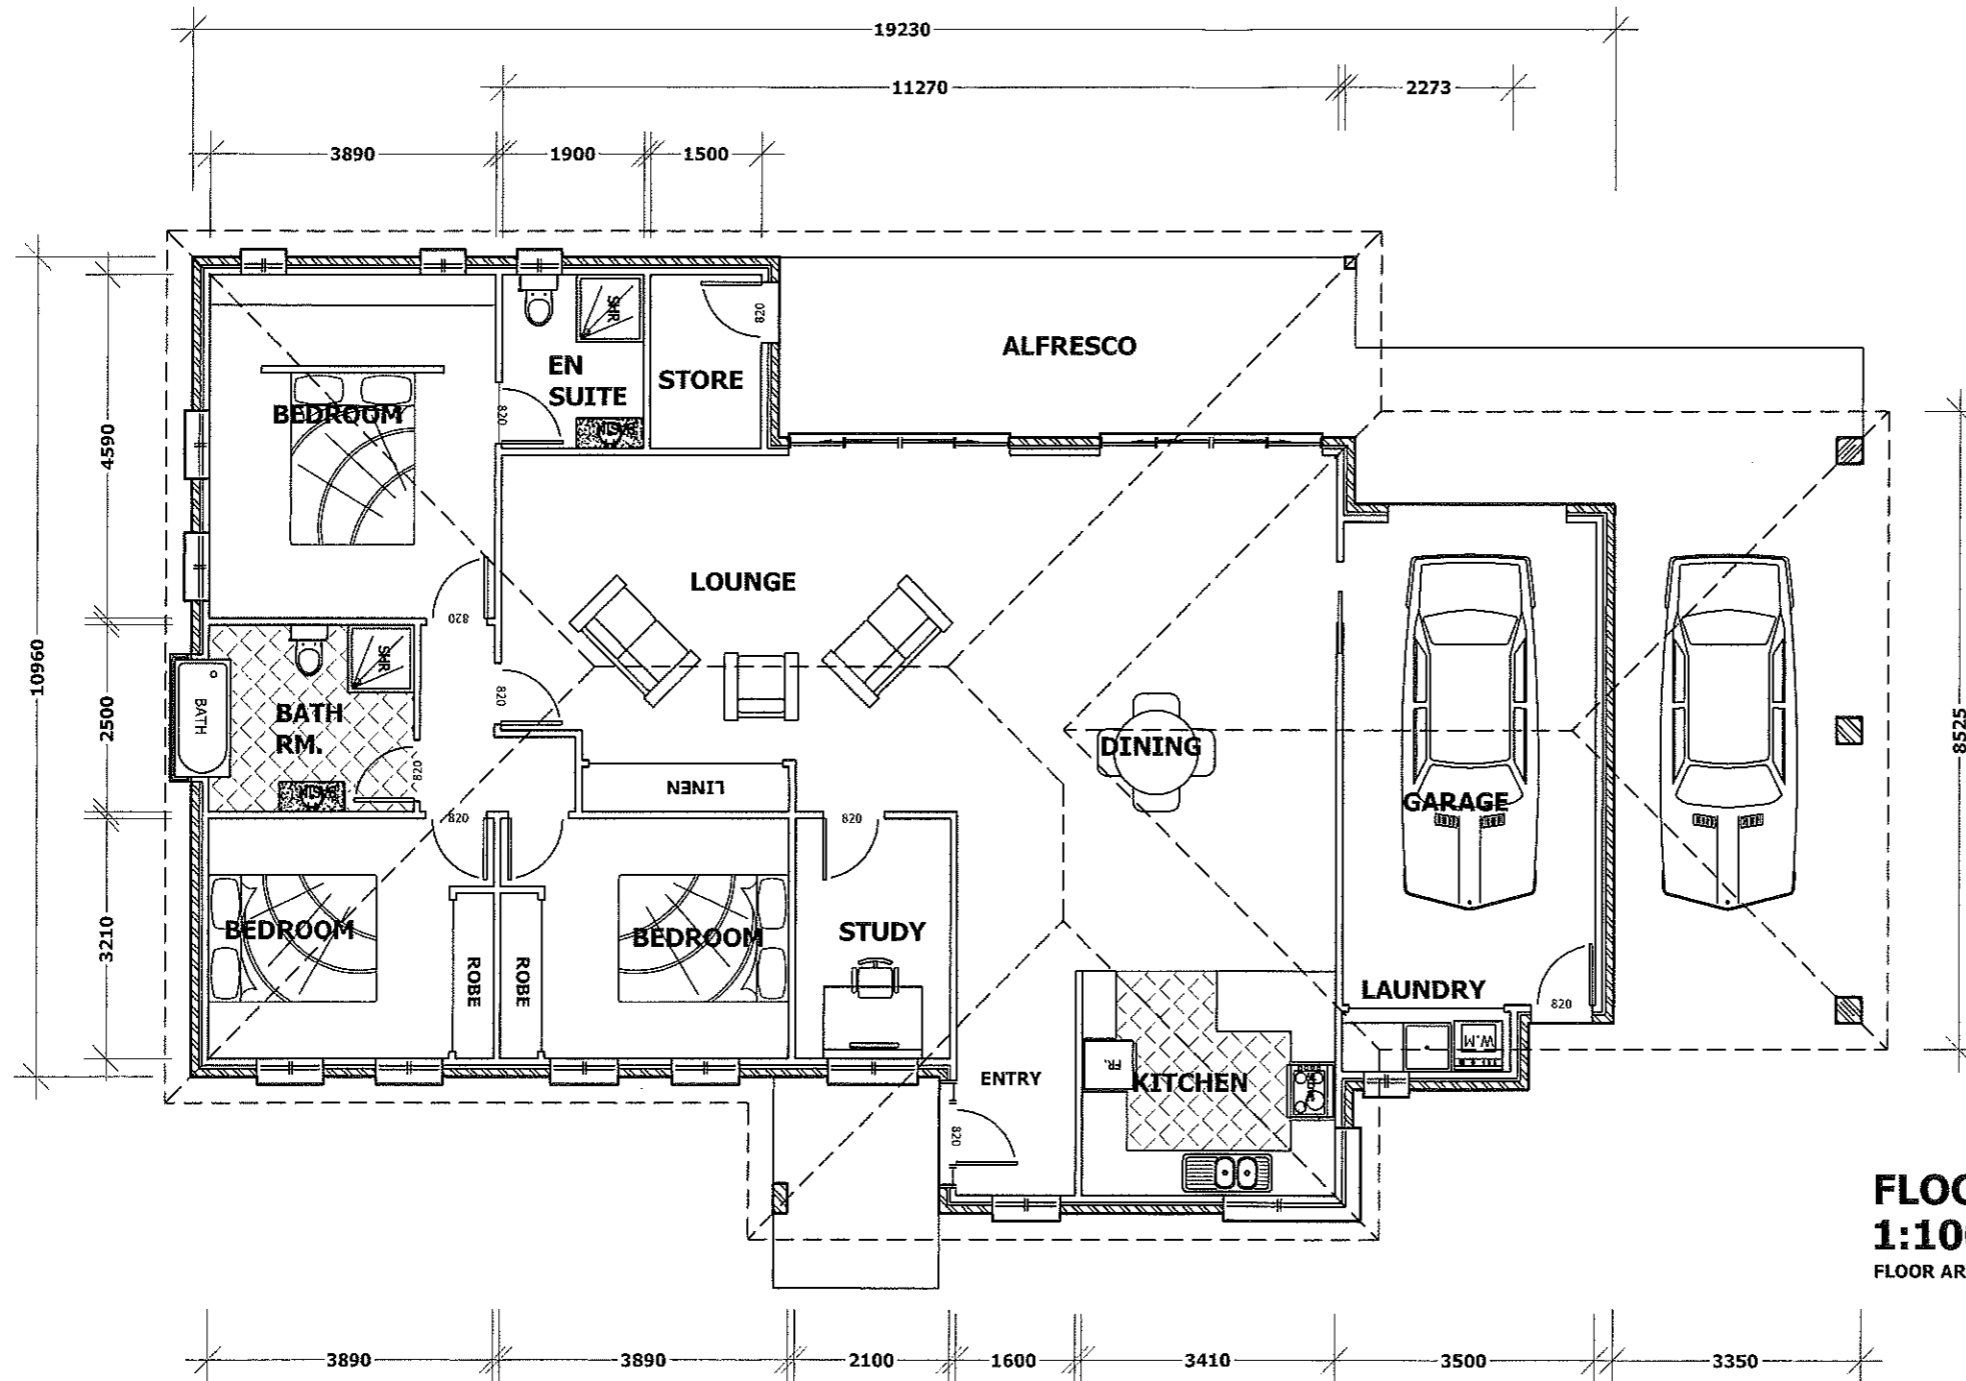

FLOOR PLAN 5#
1:100
 FLOOR AREA - 190.0m² + CARPORT

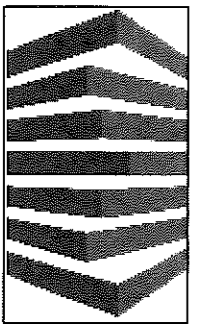

wilkin
 design

P.O. BOX 478
 LAUNCESTON
 TASMANIA 7250

ACCREDITATION NO:
CC678 X

NOTES:

-----,

PROJECT TITLE:
**MIRANDA PASTORAL
 PTY LTD. UNITS**
**TECHNO DRIVE
 KINGS MEADOWS**

REVISION:

-----,


DATE:
05/12/2016

SCALE:
AS SHOWN

JOB NUMBER:
DA-16055

PAGE:
10 of 11


DEVELOPMENT APPLICATION ONLY
 [NOT FOR CONSTRUCTION]

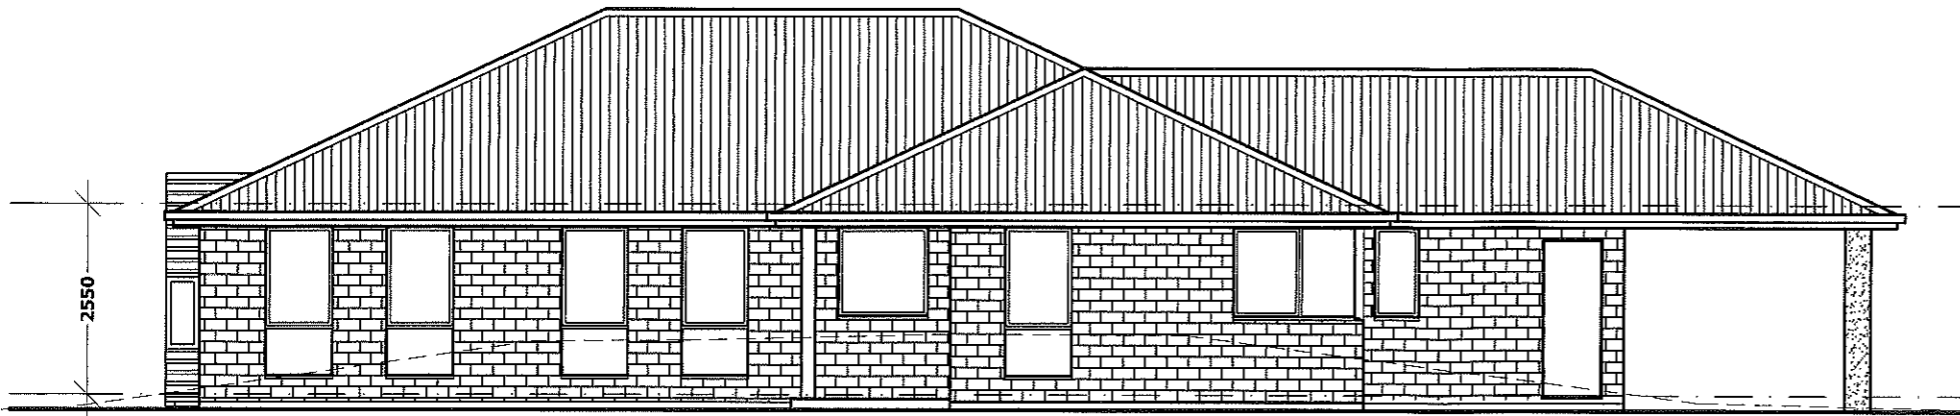


**5# SOUTH WEST ELEVATION
1:100**




**5# SOUTH EAST ELEVATION
1:100**

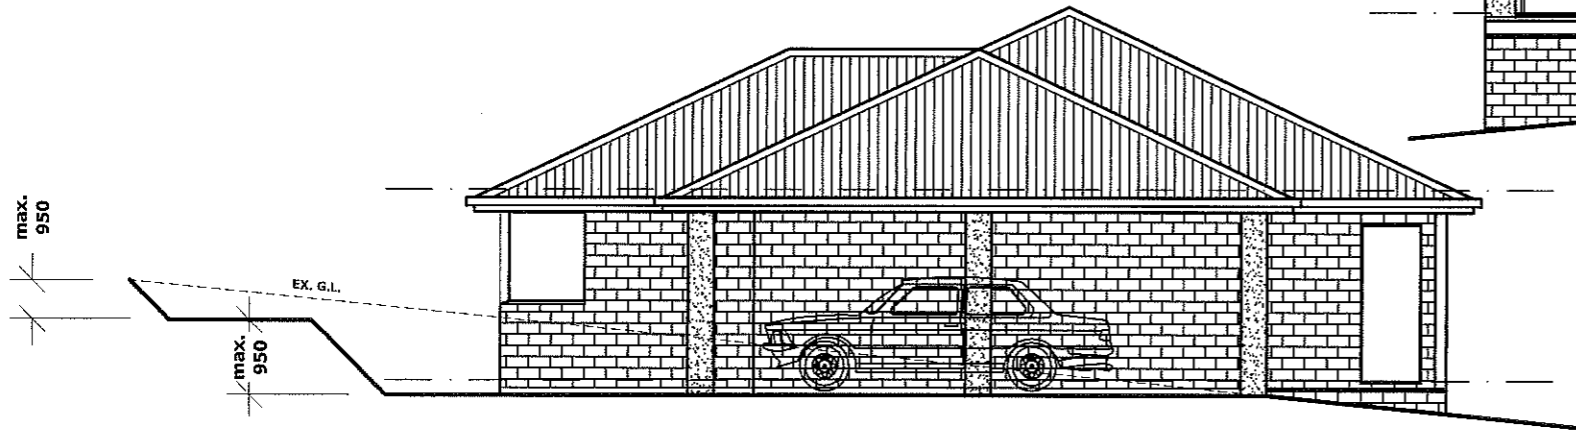

**5# NORTH WEST ELEVATION
1:100**

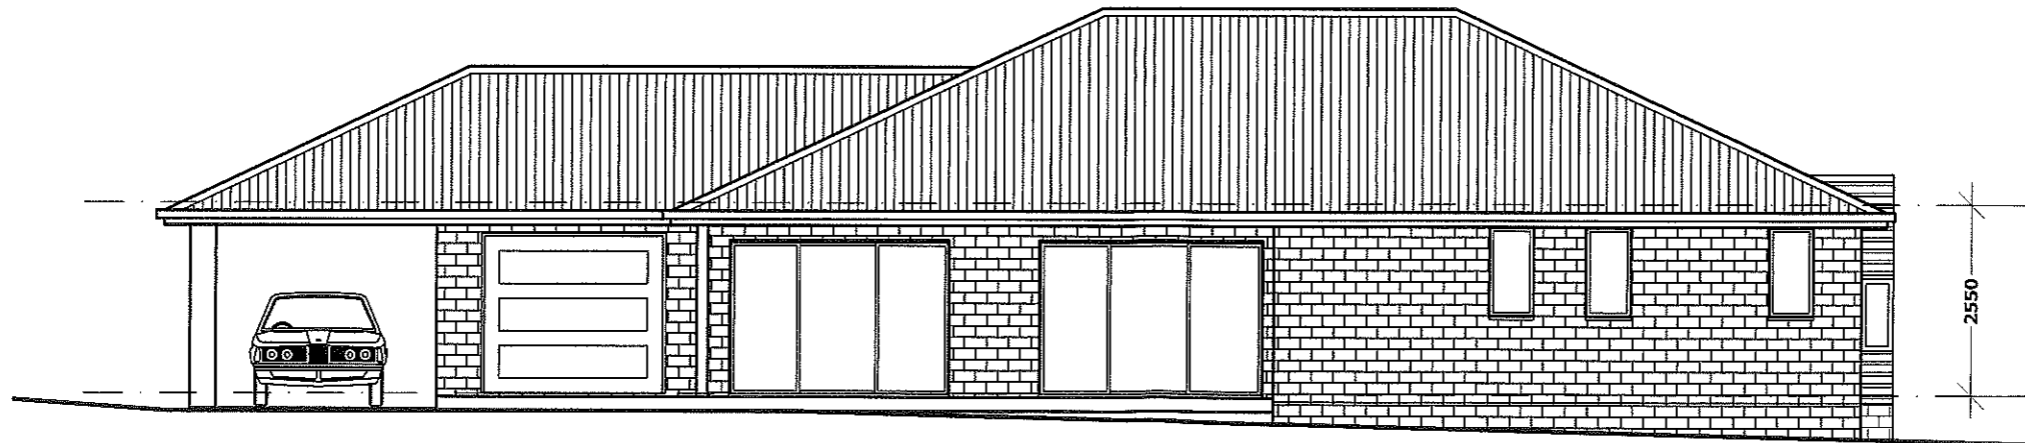

**5# NORTH EAST ELEVATION
1:100**

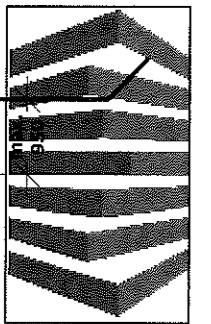

wilkin
design

P.O. BOX 478
LAUNCESTON
TASMANIA 7250

ACCREDITATION NO:
CC678 X

NOTES:

PROJECT TITLE:
**MIRANDA PASTORAL
PTY LTD. UNITS
TECHNO DRIVE
KINGS MEADOWS**

REVISION:


DATE:
05/12/2016

SCALE:
AS SHOWN

JOB NUMBER:
DA-16055

PAGE:
11 of 11

DEVELOPMENT APPLICATION ONLY
[NOT FOR CONSTRUCTION]

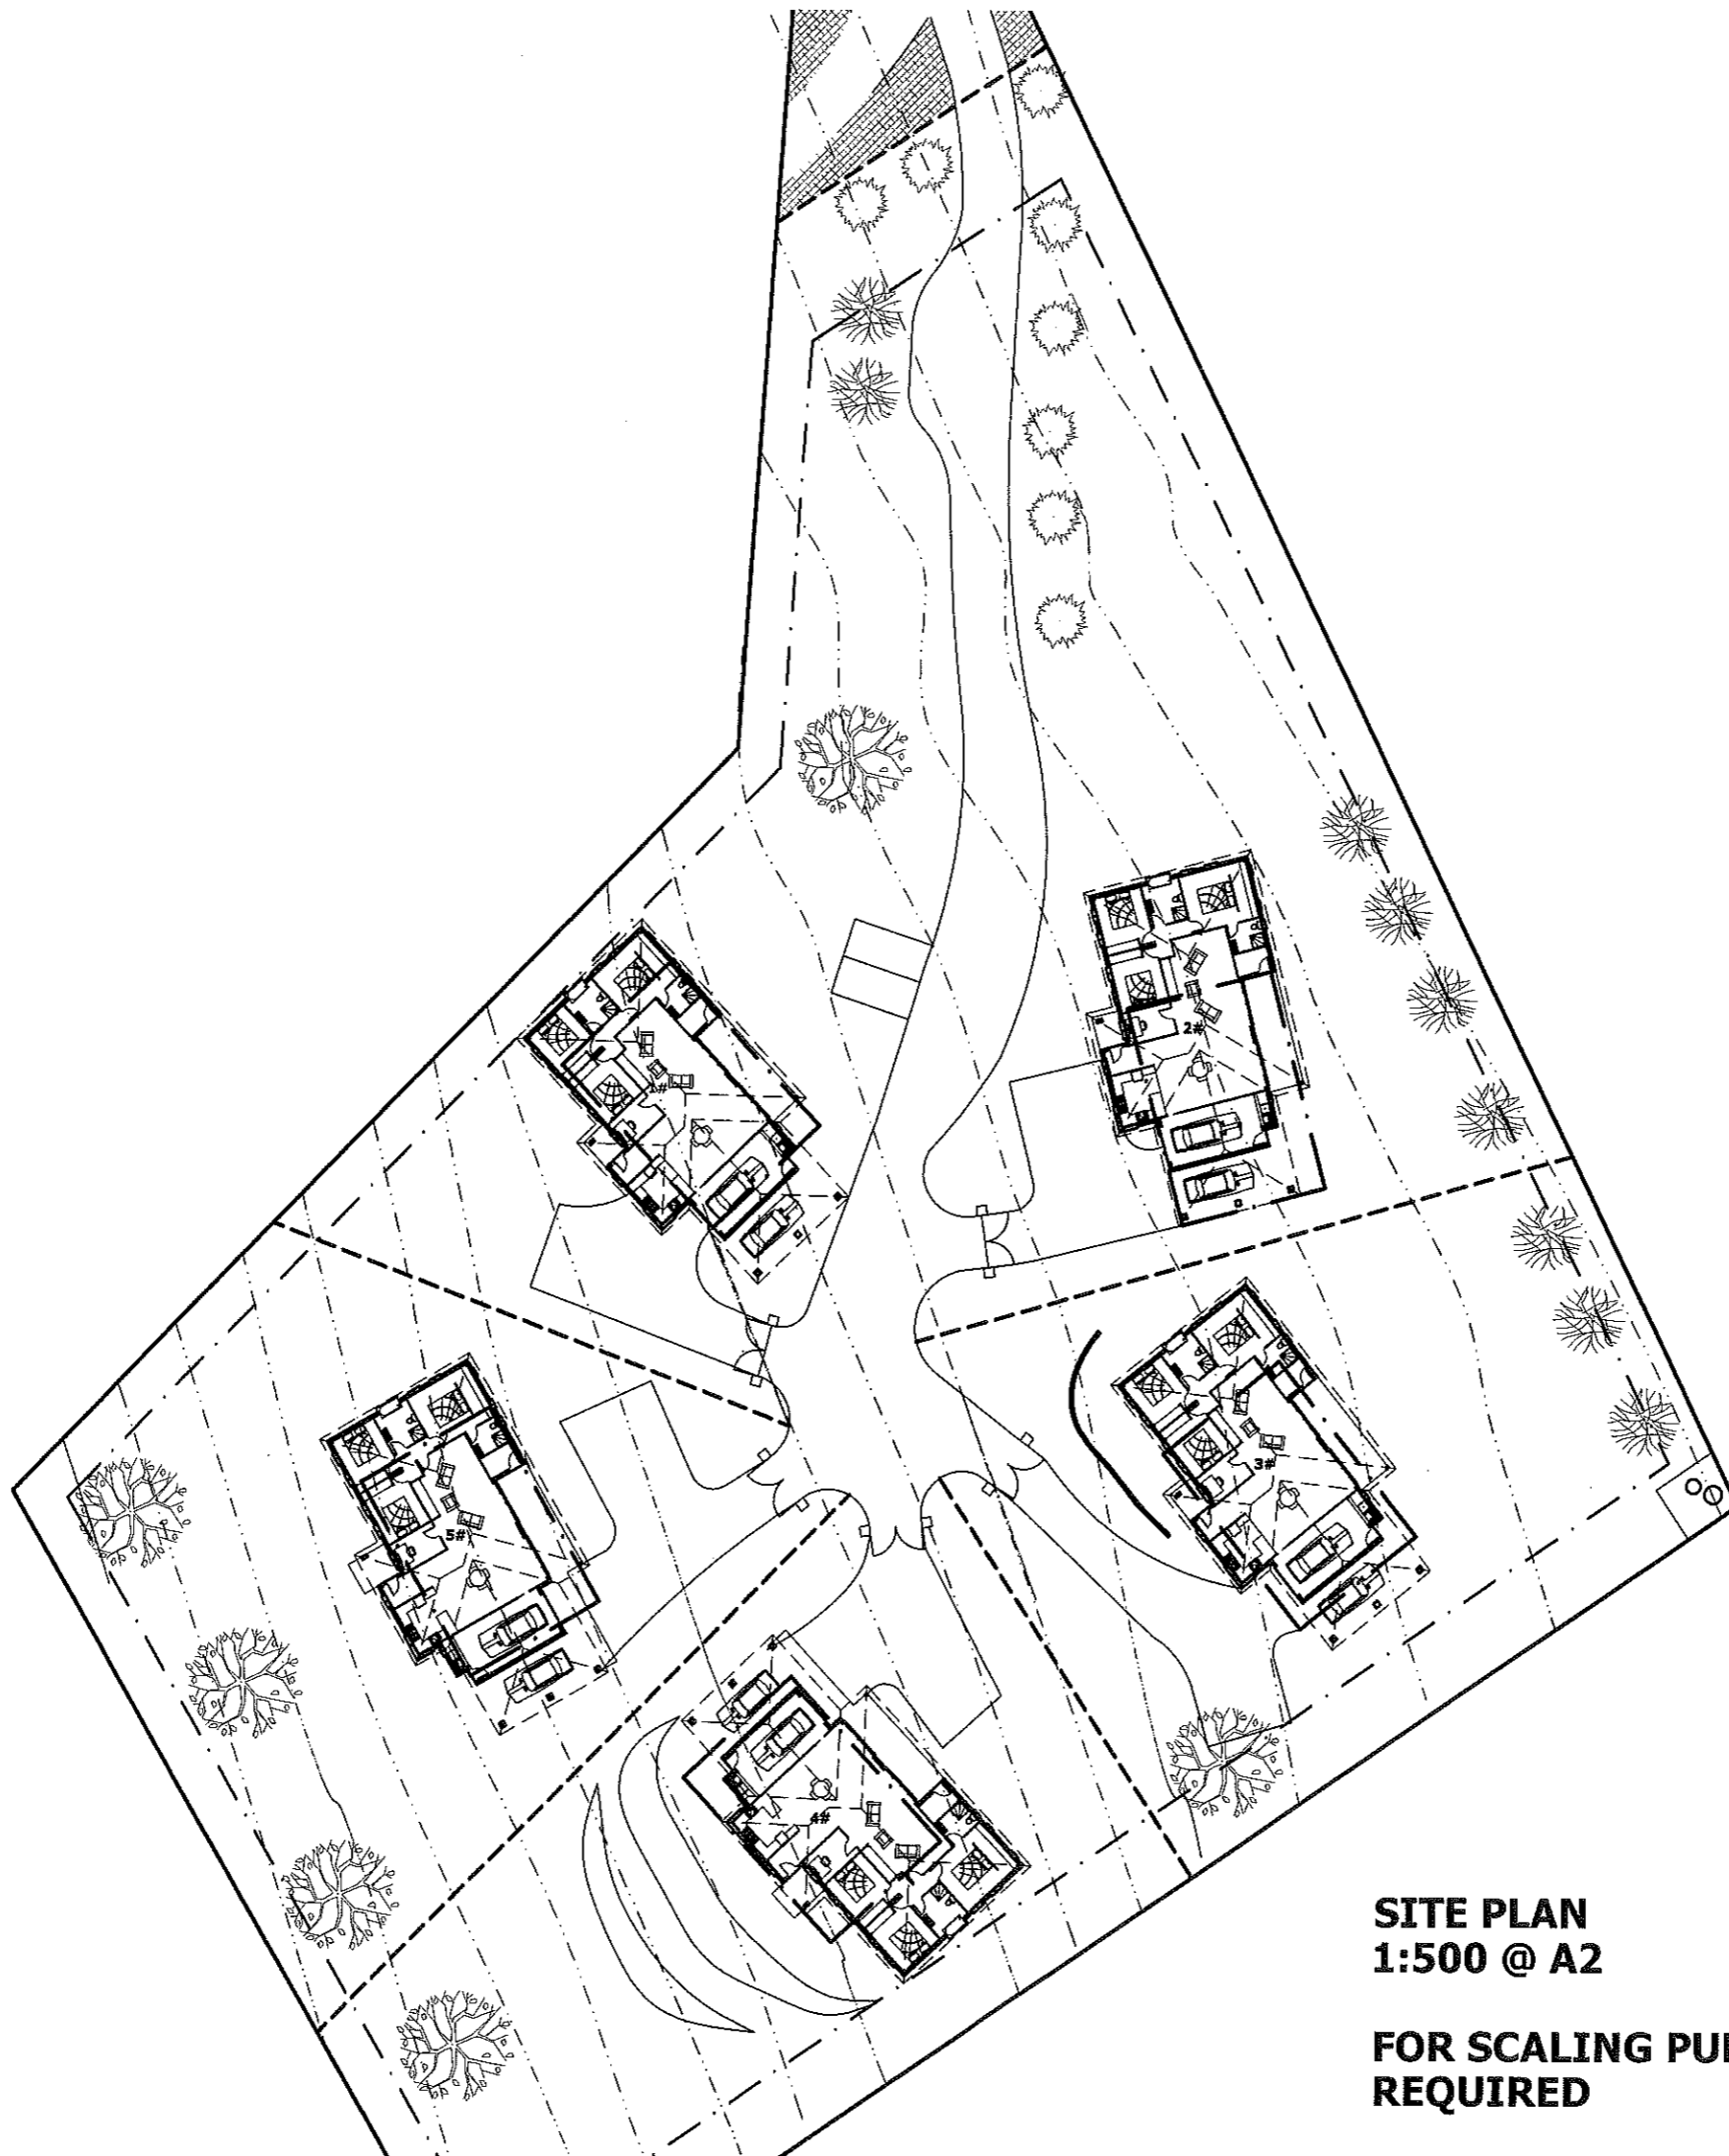

**SITE PLAN
1:500 @ A2**

**FOR SCALING PURPOSES IS
REQUIRED**