

wilkin  
design

P.O. BOX 478  
LAUNCESTON  
TASMANIA 7250

ACCREDITATION NO:  
CC678 X

NOTES:  
UPDATE SHOWING  
CONNECTIONS FOR  
TASWATER. 31-07-18

PROJECT TITLE:  
McMASTER WASHBAY.  
14 - 26 CONWAY ST.  
INVERMAY

REVISION:  
19-11-18.

DATE:  
18/09/2018







SCALE:  
AS SHOWN

JOB NUMBER:  
DA-181133WBV2

PAGE:  
02 of 04

DEVELOPMENT APPLICATION ONLY  
[NOT FOR CONSTRUCTION]



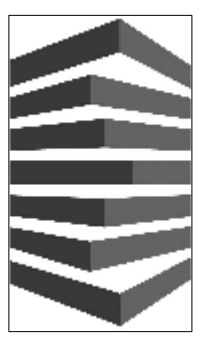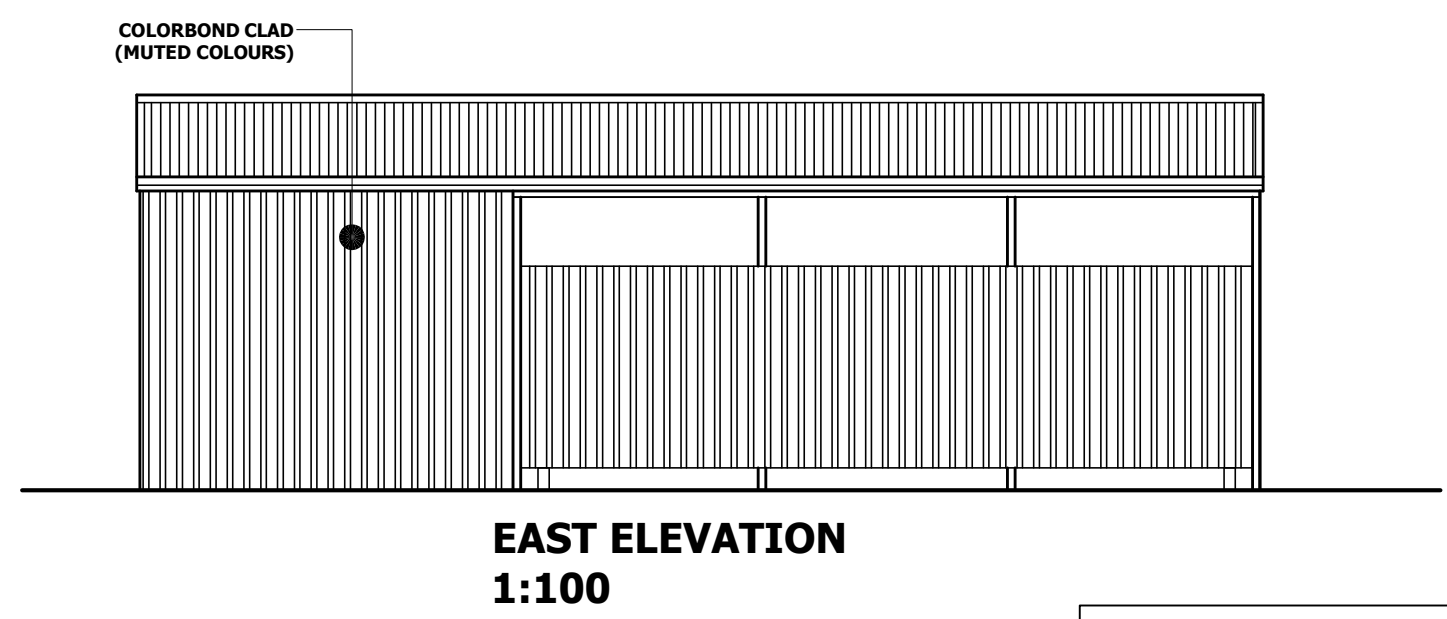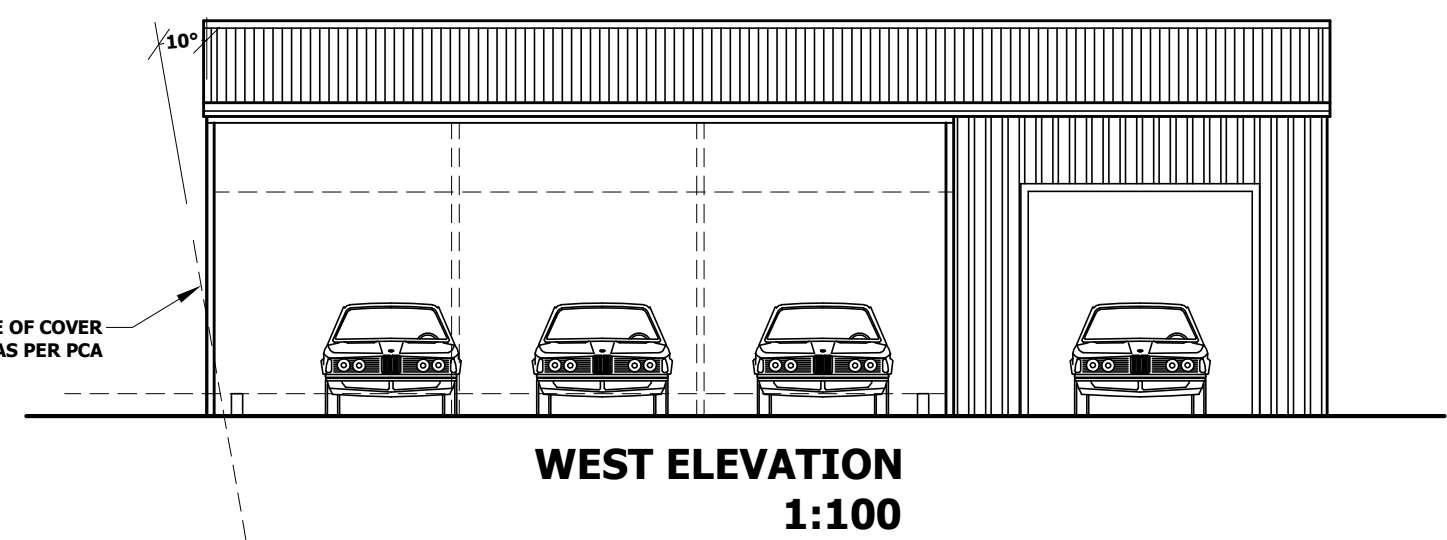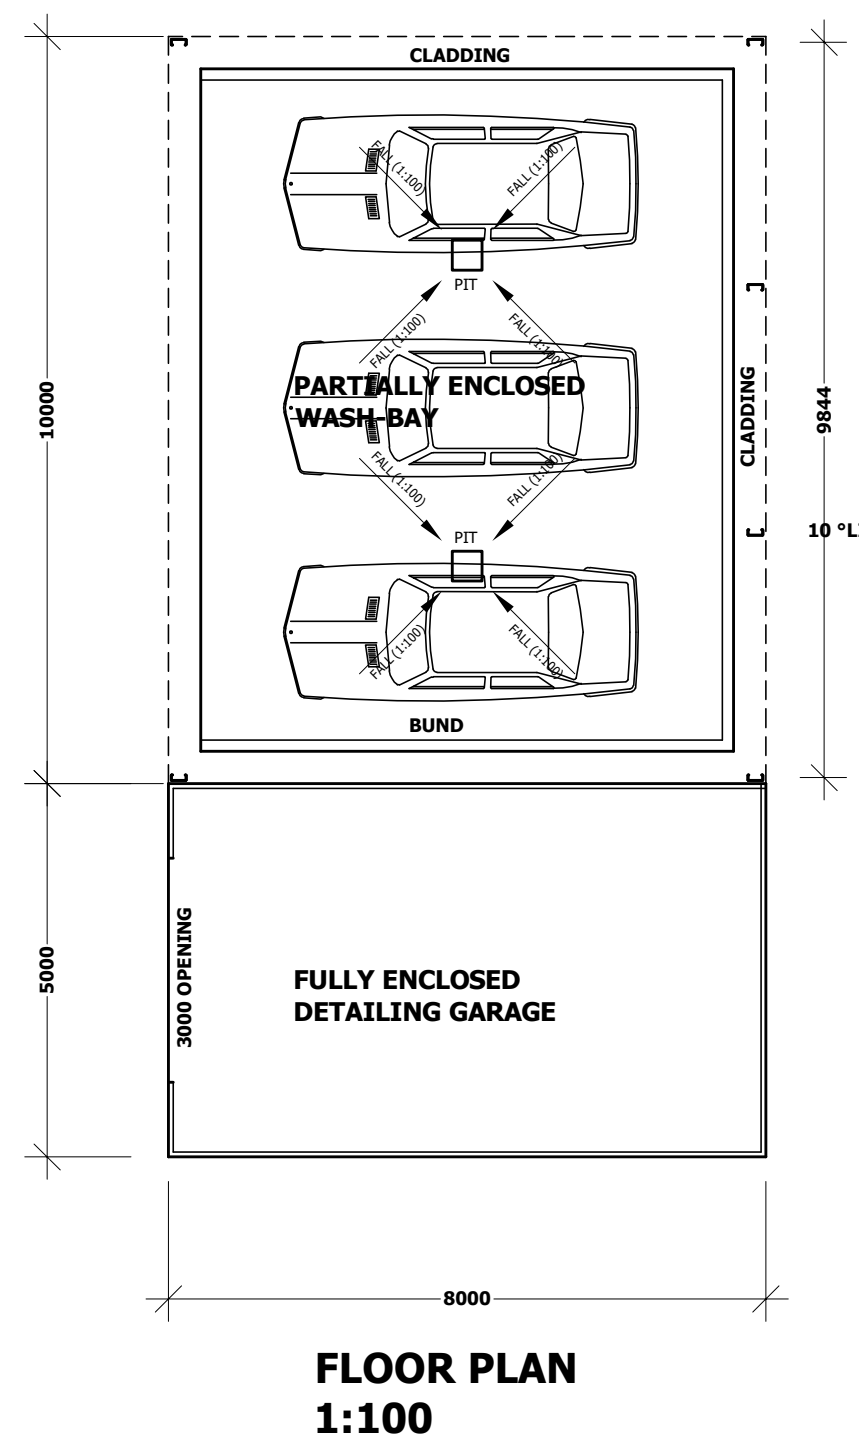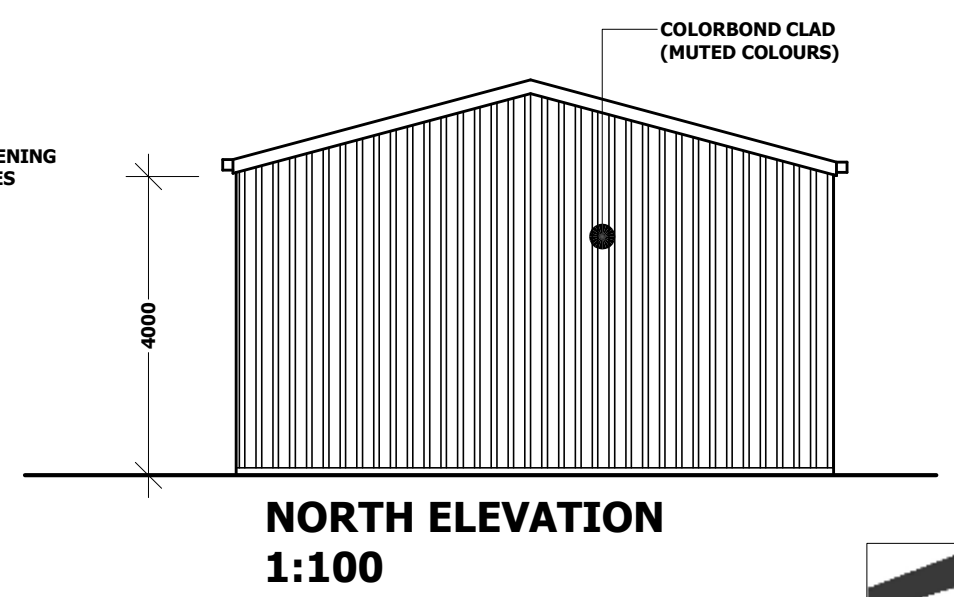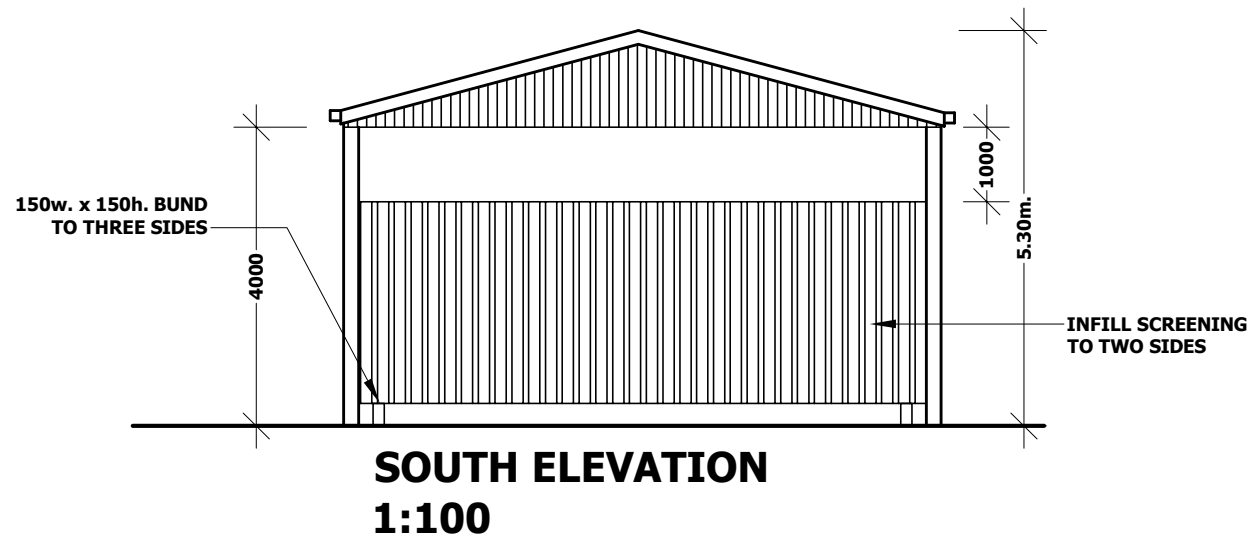

wilkin  
design

P.O. BOX 478  
LAUNCESTON  
TASMANIA 7250

ACCREDITATION NO:  
CC678 X

NOTES:  
-----

PROJECT TITLE:  
**McMASTER WASHBAY.**  
14 - 26 CONWAY ST.  
INVERMAY

REVISION:  
19-11-18.

DATE:  
18/09/2018

SCALE:  
AS SHOWN

JOB NUMBER:  
DA-181133WBV2

PAGE:  
04 of 04

DEVELOPMENT APPLICATION ONLY  
[NOT FOR CONSTRUCTION]