


2. NEW LINK ROAD

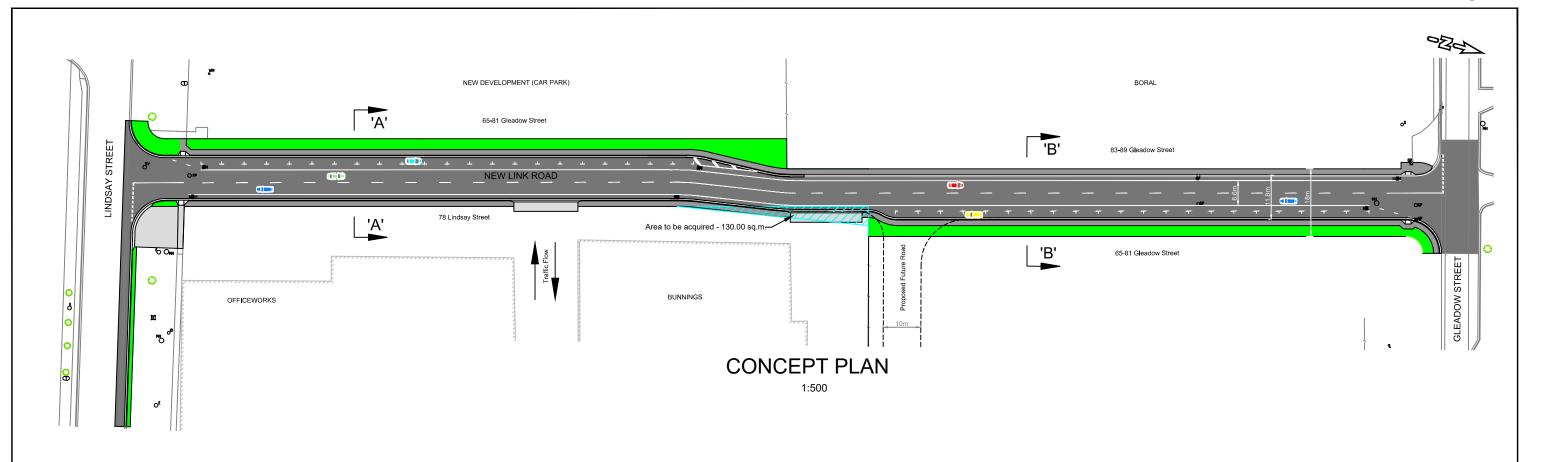

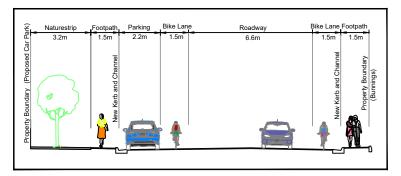

Typical Cross Section 'A-A' New Road

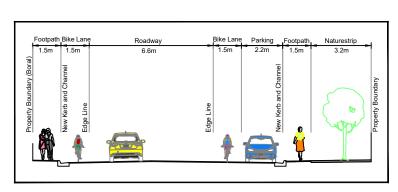

Typical Cross Section 'B-B' New Road

DESIGN OBJECTIVES

- Construct New Road with Kerb and Channel, Footpaths and Nature Strip with improved Pedestrian and Road Safety.
- Construct new drainage network as required.
- Relieve traffic congestion at Goderich Street and Lindsay Street intersection.

DESIGN FEATURES

- Widen the existing road from Bunnings to Gleadow Street.
- Construct new road with 18m wide road reserve as shown on the plan to connect Lindsay Street and Gleadow Street.
- Construct new footpaths on both sides of the road and install naturestrip as shown on the plan.
- Improve pedestrian safety by installing access ramps at both junctions.
- Improve road safety by providing on-street parking bays, bike lane and line markings as shown on the plan.
- Upgrade and install new stormwater drainage system.
- Seal the new road, footpaths and driveways with asphalt.
- Retain the existing Bunnings rear access off Lindsay Street and also provide new entries from New Road.
- Provide industrial driveway crossings at the entries to Bunnings.

The base map information shown with this design, has been drawn from the City of Launceston 1: 500 Detail Survey mapping records and should be treated as a graphical representation only. The base map data may be incomplete and the accuracy cannot be guaranteed

City of LAUNCESTON 2018 The drawing and the stoformation it contains the properly of the City of Launceston, and may may be usued sole a drawing pole on the city of Launceston, and may may be used sole a drawing pole to sole a drawing pole to the city of Launceston, and may may be used to the city of Launceston, and may may be used to the city of Launceston, and may may be used to the city of the city of Launceston, and may be used to the city of the city

NEW LINK ROAD

LINDSAY STREET TO GLEADOW STREET NEW ROAD CONSTRUCTION CONCEPT PLAN

ASPHALT FOOTPATH / DRIVEWAY

CONCRETE DRIVEWAY

NATURE STRIP

Town Hall St John Street, Launceston Tasmania 7250 T: 03 6323 3000 Email: contactus@launceston.tas.gov.au

LEGEND

July 2018

CONCEPT FOR PUBLIC CONSULTATION