



EXISTING 9am June 21

1:250

COLLEGE STREET

PROPOSED 9am June 21

1:250

COLLEGE STREET

**adams building design**

170 Abbott Street,  
Newstead,  
Laurieston TAS 7250.

M: 0411 294 351  
E: leigh@abd.com.au  
www.adamsbuildingdesign.com.au

ABN 71 048 418 121  
acc. # C0886J

Rev.	Date	Description
6	10.05.21	amended levels
5	30.03.21	Planning Amend 3
4	02.03.21	Planning Amend 2
3	02.02.21	Planning Amend
2	04.11.20	Planning Approval
1	13.10.20	Concept # 1

Project :  
Proposed Extensions  
40 College Street,  
Newstead, TAS, 7250

© 2020 ADAMS BUILDING DESIGN. THIS DOCUMENT IS A SMALL REMAIN THE PROPERTY OF ADAMS BUILDING DESIGN. THE DOCUMENT MAY ONLY BE USED FOR THE PURPOSES FOR WHICH IT WAS COMMISSIONED. UNAUTHORIZED USE OF THE DOCUMENT IN ANY FORM IS PROHIBITED.

Drawing Title :  
Sun Shade Diagrams (SHEET 1)

Client :  
R. Lock

Scale :  
1 : 250

Starting Date :  
30.04.20

Plot Date :  
10/05/2021 9:08:07 AM

Project No.  
010420

Drawing No.  
11/19

amended levels



NOTES:  
-REFER TO LAST PAGES IN THE ARCHITECTURAL DRAWING SET FOR GENERAL NOTES.

D:\Users\Leigh\Desktop\REVIT FILES SHARED\Revit 2020\LOCKE Rickard & Anne\_40 college st\locke 1.rvt



**adams building design**

170 Abbott Street,  
Newcastle  
Newcastle NSW 2260

M: 0411 294 351  
E: leigh@abd.com.au  
www.adamsbuildingdesign.com.au

ABN 71 048 418 121  
acc. # C0886J

Rev.	Date	Description
6	10.05.21	amended levels
5	30.03.21	Planning Amend 3
4	02.03.21	Planning Amend 2
3	02.02.21	Planning Amend
2	04.11.20	Planning Approval
1	13.10.20	Concept # 1

**Project :**  
Proposed Extensions  
40 College Street,  
Newstead, TAS, 7250

**Drawing Title :**  
Sun Shade Diagrams (SHEET 2)

**Client :**  
R. Lock


© 2020 ADAMS BUILDING DESIGN. THIS DOCUMENT IS & SHALL REMAIN THE PROPERTY OF ADAMS BUILDING DESIGN. THE DOCUMENT MAY ONLY BE USED FOR THE PURPOSES FOR WHICH IT WAS COMMISSIONED. UNAUTHORISED USE OF THE DOCUMENT IN ANY FORM IS PROHIBITED.

Scale :	1 : 250	amended levels
Starting Date :	30.04.20	
Plot Date :	10/05/2021 9:08:09 AM	Project No.
		010420
		Drawing No.
		12/19



NOTES:  
-REFER TO LAST PAGES IN THE ARCHITECTURAL DRAWING SET FOR GENERAL NOTES.

D:\Users\Leigh\Desktop\REVIT FILES SHARED\Revit 2020\LOCKE Rickard & Anne\_40 college st\locke 1.rvt

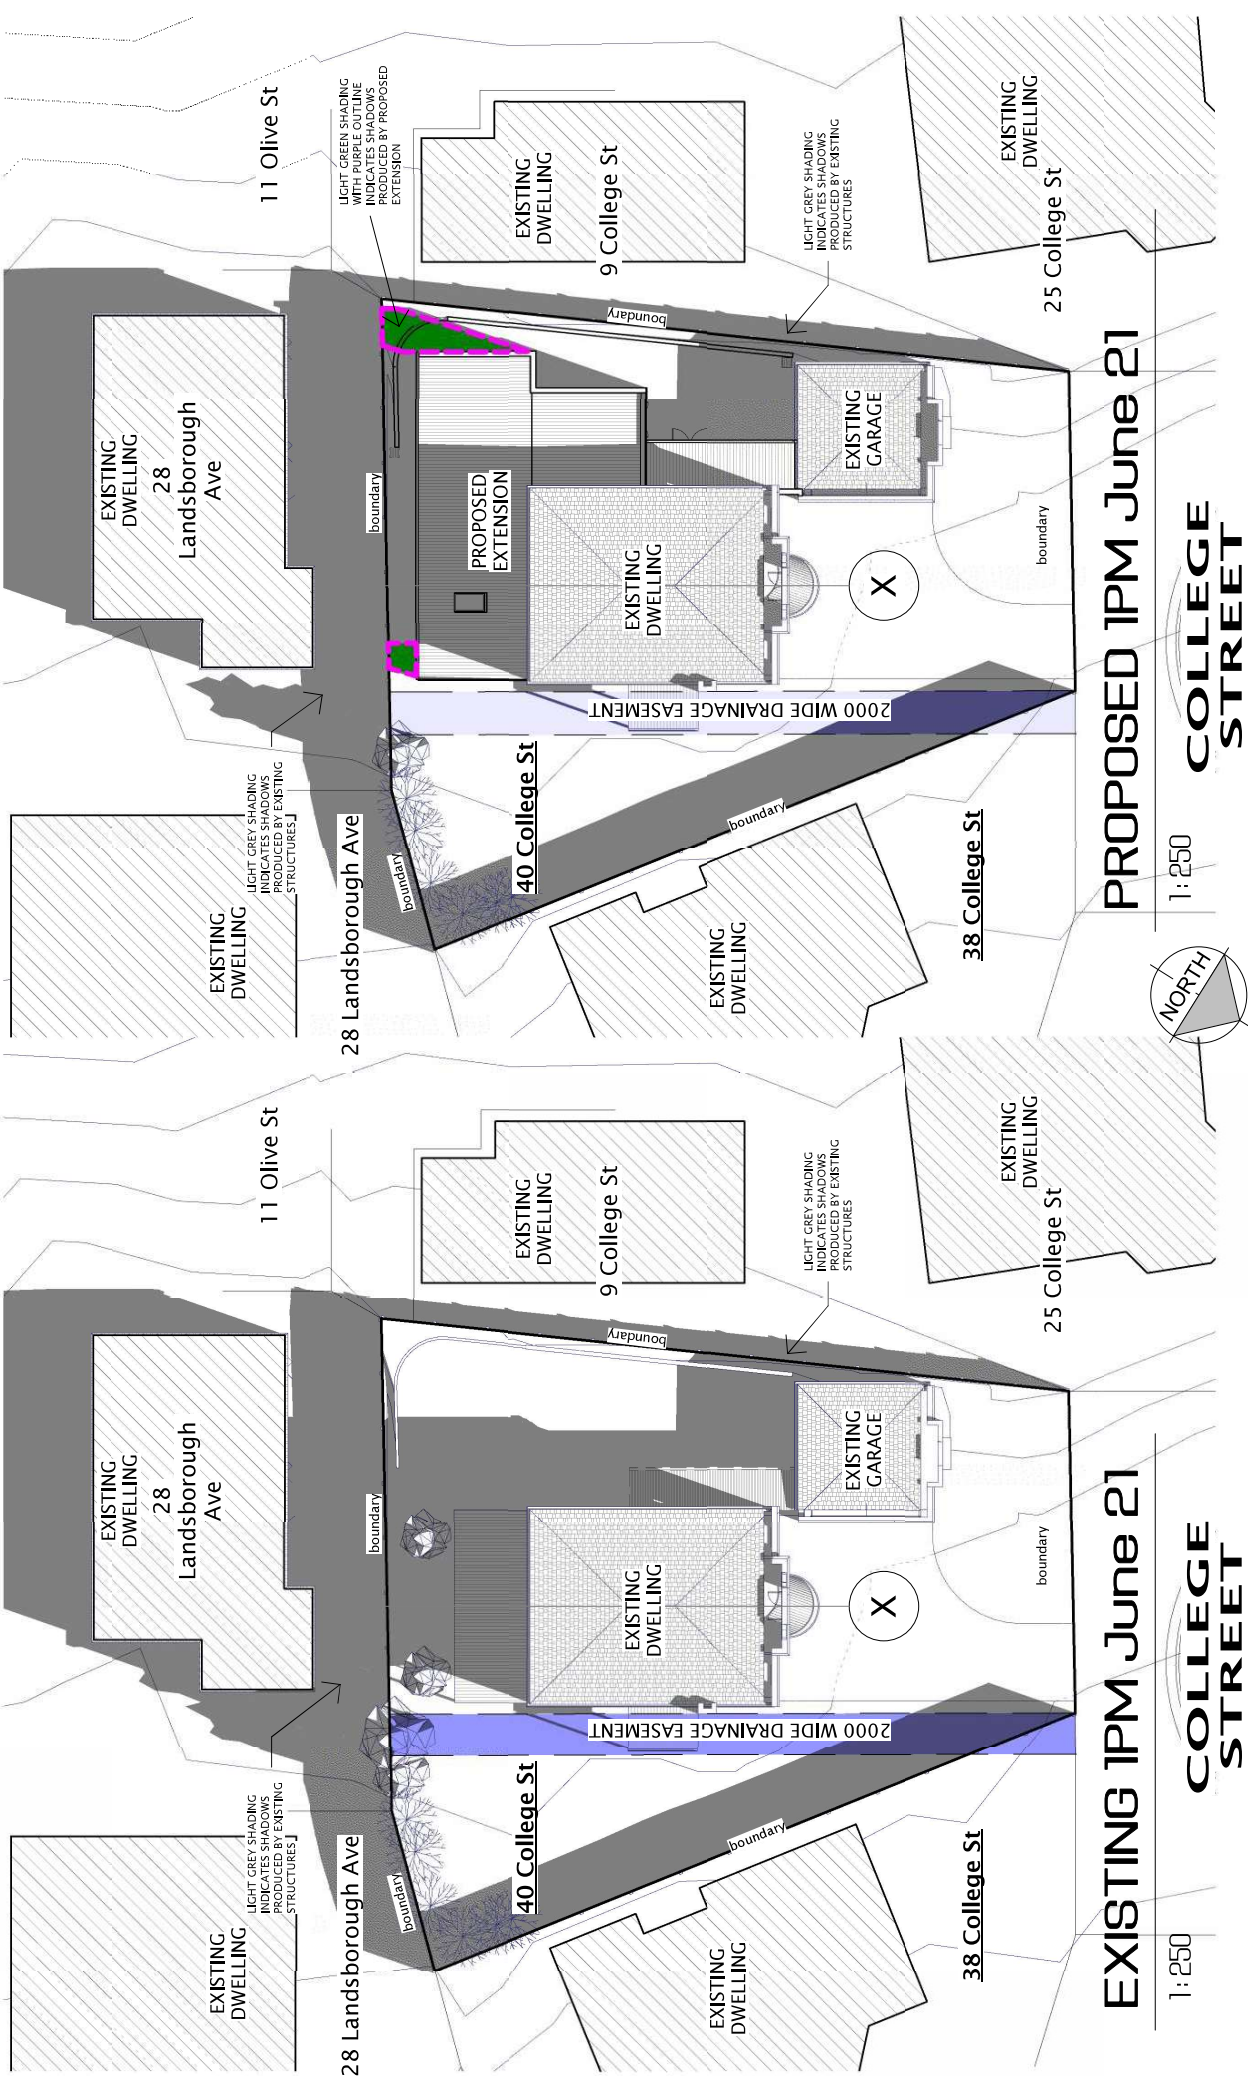

EXISTING 1PM June 21

1:250

COLLEGE STREET

1:250

PROPOSED 1PM June 21

COLLEGE STREET

Rev.	Date	Description
5	30.03.21	Planning Amend 3
4	02.03.21	Planning Amend 2
3	02.03.21	Planning Amend 1
2	04.11.20	Planning Approval
1	13.10.20	Concept # 1

Project :  
Proposed Extensions  
40 College Street,  
Newstead, TAS, 7250

© 2020 ADAMS BUILDING DESIGN. THIS DOCUMENT IS A SMALL REMAIN THE PROPERTY OF ADAMS BUILDING DESIGN. THE DOCUMENT MAY ONLY BE USED FOR THE PURPOSES FOR WHICH IT WAS COMMISSIONED. UNAUTHORIZED USE OF THE DOCUMENT IN ANY FORM IS PROHIBITED.

Drawing Title :  
Sun Shade Diagrams (SHEET 3)

Client :  
R. Lock

Scale :  
1 : 250

Starting Date :  
30.04.20

Plot Date :  
10/05/2021 9:08:11 AM

Project No.


010420

Drawing No.

13/19

amended levels



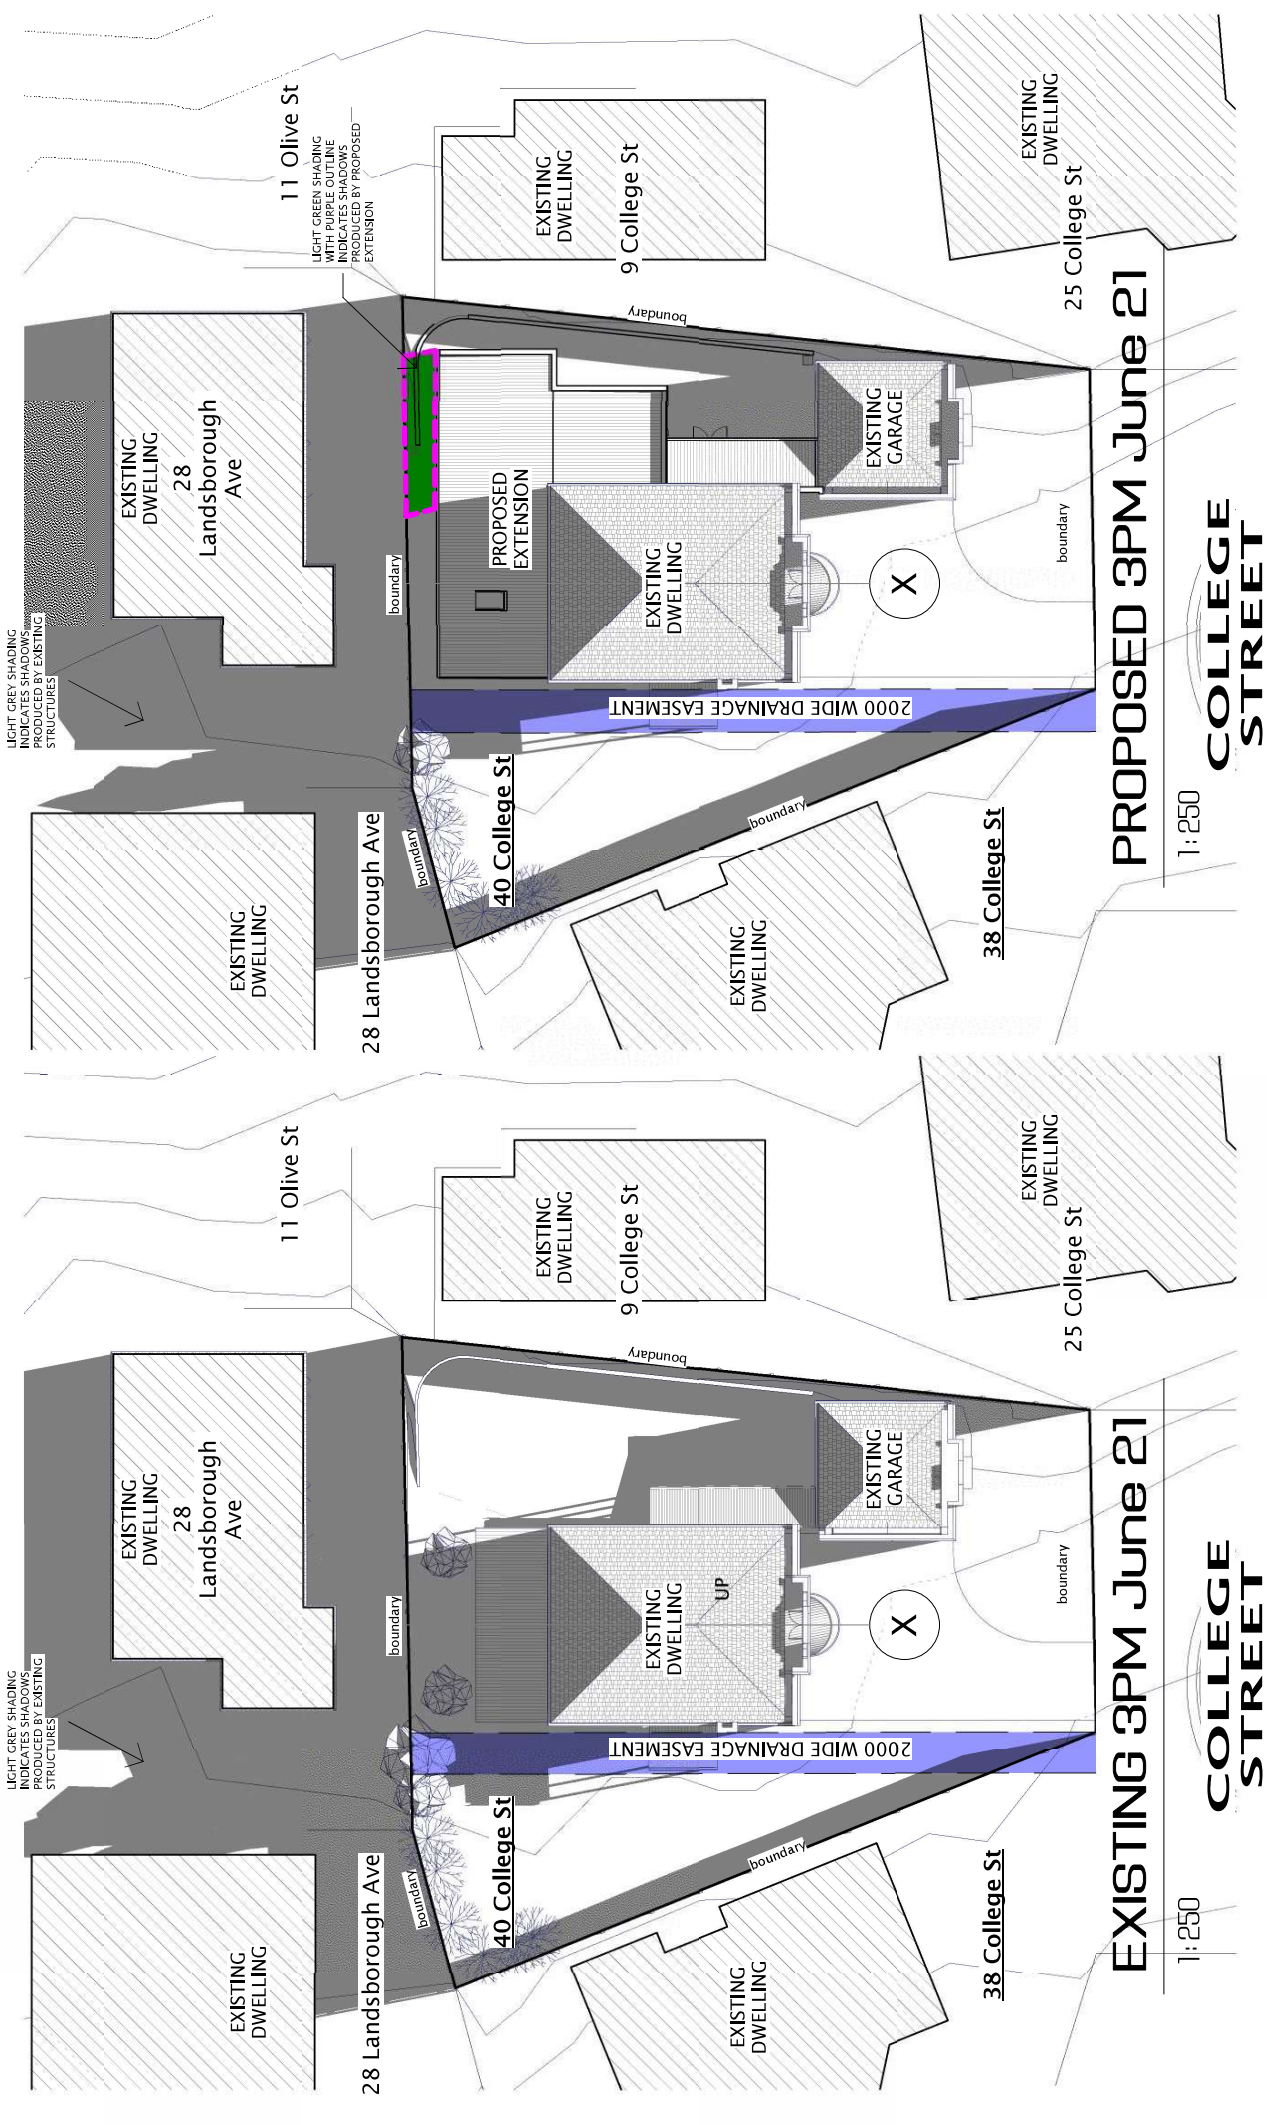



adams

building design

170 Abbott Street,  
Newcastle  
Newcastle NSW 2250.

M : 0411 294 351  
E : leigh@abd.com.au  
www.adamsbuildingdesign.com.au

ABN 71 048 418 121  
acc. # C0886J

Rev.	Date	Description
6	10.05.21	amended levels
5	30.03.21	Planning Amend 3
4	02.03.21	Planning Amend 2
3	02.02.21	Planning Amend 1
2	04.11.20	Planning Approval
1	13.10.20	Concept # 1

Project :

Proposed Extensions  
40 College Street,  
Newstead, TAS, 7250




Client :

R. Lock

© 2020 ADAMS BUILDING DESIGN. THIS DOCUMENT IS A SMALL REMAIN THE PROPERTY OF ADAMS BUILDING DESIGN. THE DOCUMENT MAY ONLY BE USED FOR THE PURPOSES FOR WHICH IT WAS PREPARED. ANY OTHER USE OF THE DOCUMENT IN ANY FORM IS PROHIBITED.

Drawing Title : Sun Shade Diagrams (SHEET 4)	Scale : 1 : 250	amended levels
Starting Date : 30.04.20	Plot Date : 10/05/2021 9:08:13 AM	Project No. 010420
		Drawing No. 14/19



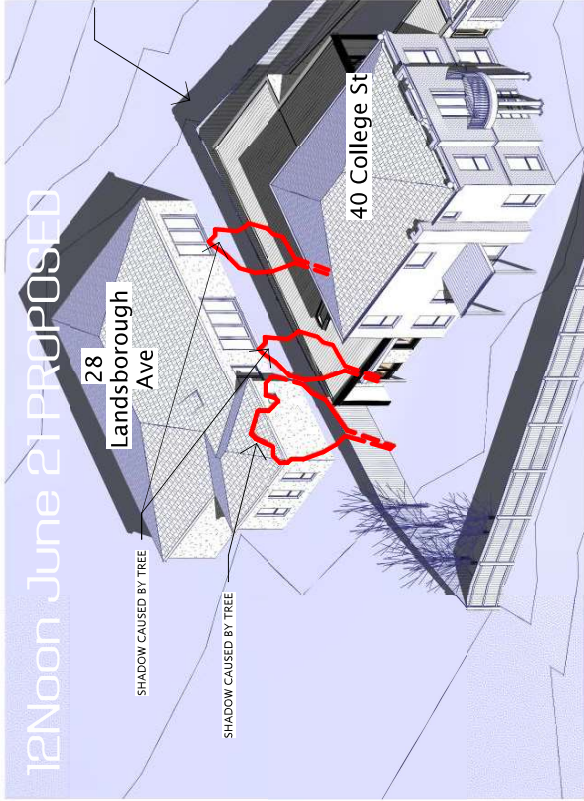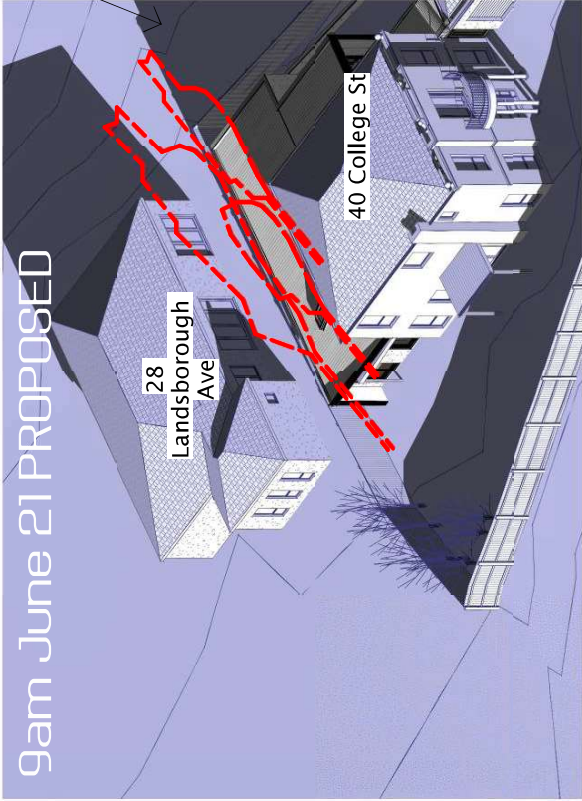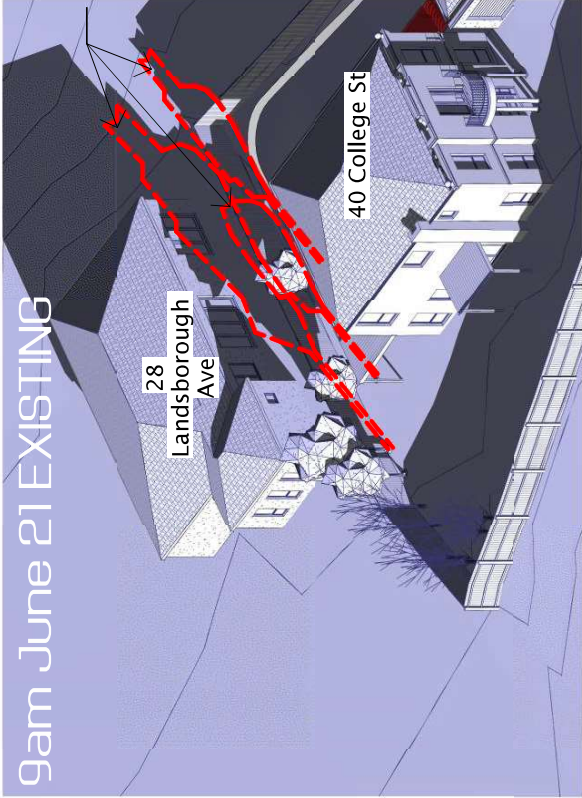

Rev.	Date	Description
6	10.05.21	amended levels
5	30.03.21	Planning Amend 3
4	02.03.21	Planning Amend 2
3	02.02.21	Planning Amend 1
2	04.11.20	Planning Approval
1	13.10.20	Concept # 1

**Project :**  
Proposed Extensions  
40 College Street,  
Newstead, TAS, 7250

**Drawing Title :**  
3D Sun Shade Study (SHEET 1)

**Client :**  
R. Lock

**Scale :**  
**Starting Date :** 30.04.20

**Plot Date :**  
10/05/2021  
9:08:19 AM

**amended levels**

**Project No.**





**010420**

**Drawing No.**

**15/19**



NOTES:  
-REFER TO LAST PAGES IN THE ARCHITECTURAL DRAWING SET FOR GENERAL NOTES.

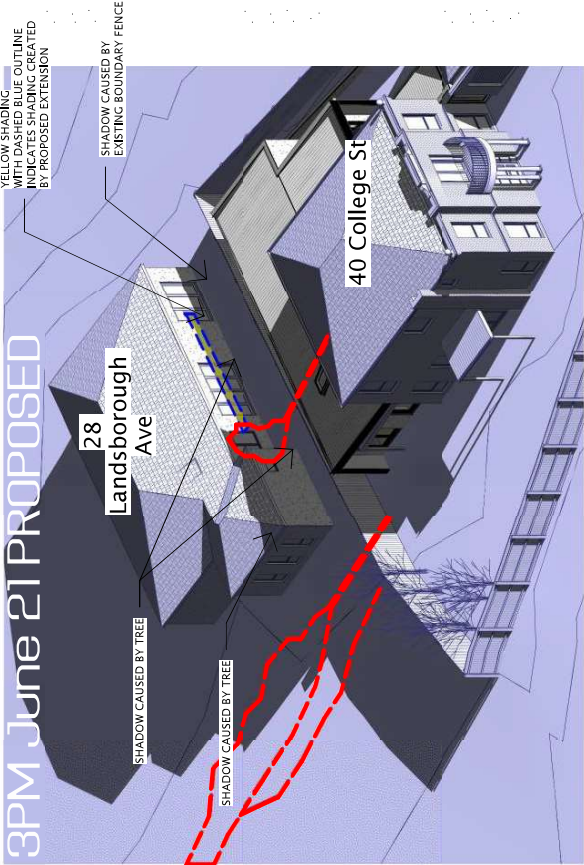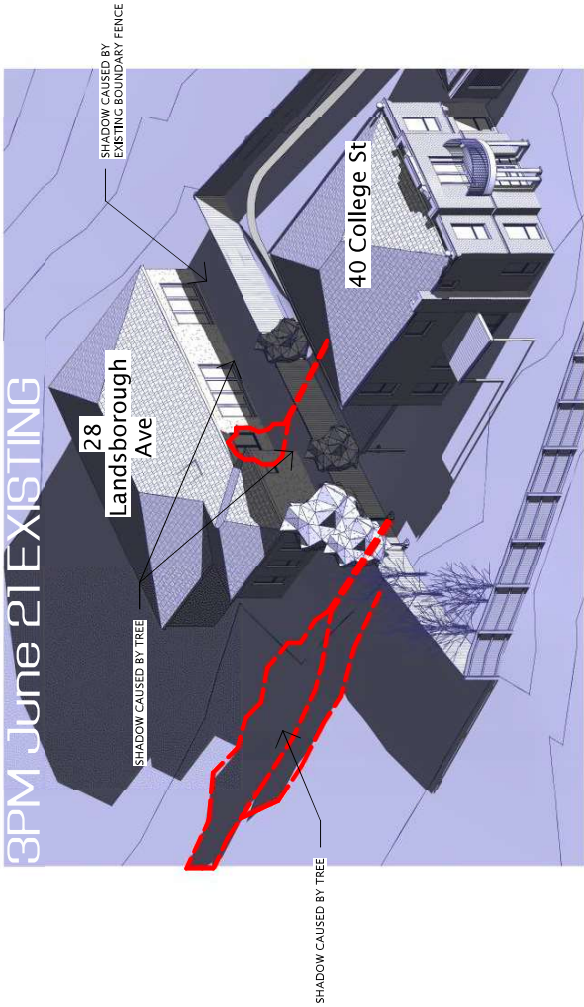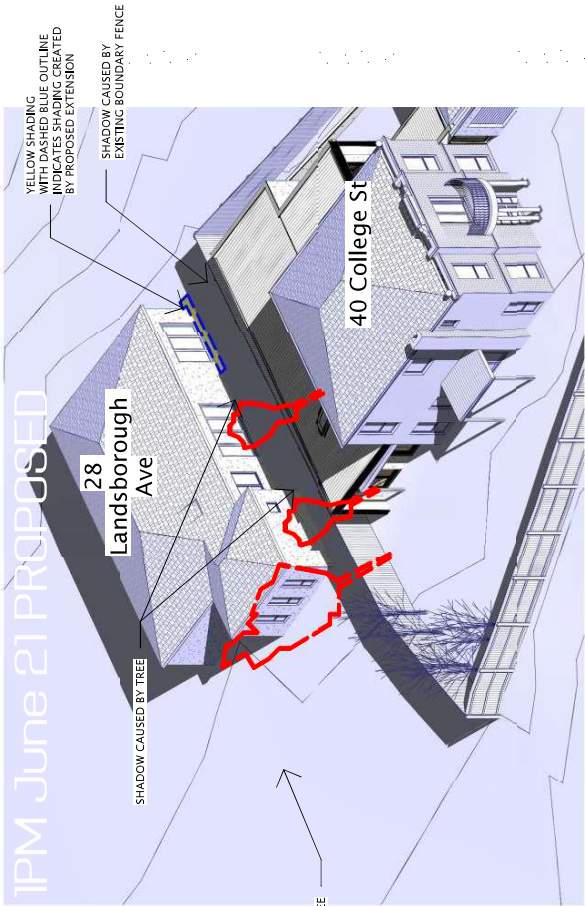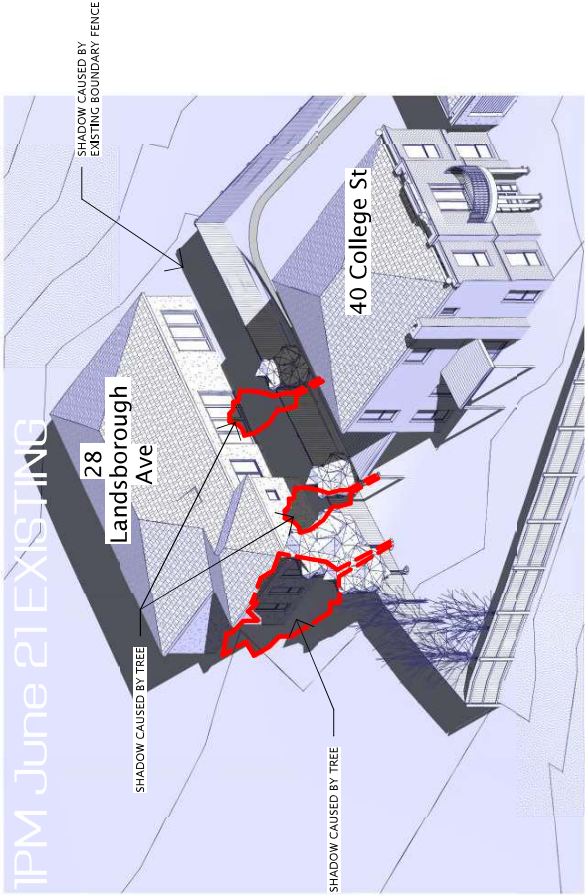

170 Abbott Street,  
Newstead  
Launceston TAS 7250.

M : 0411 294 351  
E : leigh@adamsbuildingdesign.com.au  
www.abdbd.com.au

ABN 71 048 418 121  
acc. # CQ886J



Project :  
Proposed Extensions  
40 College Street,  
Newstead, TAS, 7250

Drawing Title :  
3D Sun Shade Study (SHEET 2)

Client :  
R. Lock

Scale : 1 : 100

Starting Date : 30.04.20

Plot Date : 10/05/2021  
9:08:25 AM

Project No.

010420

Drawing No.

16/19

amended levels  
Planning Amend 3  
Planning Amend 2  
Planning Amend 1  
Planning Approval  
Concept # 1

Description

Rev.

Date

10.05.21  
30.03.21  
02.03.21  
02.02.21  
04.11.20  
13.10.20

6  
5  
4  
3  
2  
1