



PROPOSED SHED & CARPORT
36 HIAWATHA ST,
NORWOOD, 7250.




DRAWING #	DRAWING
HWTH36-1	COVER PAGE
HWTH36-2	SITE PLAN
HWTH36-3	SHED PLANS
HWTH36-4	CARPORT PLANS
HWTH36-5	SHED ELEVATIONS
HWTH36-6	CARPORT ELEVATIONS
HWTH36-7	SECTION 7A

COUNCIL	ZONE	ENERGY STAR RATING	N/A
LAUNCESTON CITY	GENERAL RESIDENTIAL	BAL RATING	TBC
EXISTING DWELLING	185.24	LAND TITLE REFERENCE	167033/02
PROPOSED CARPORT	20.40	PROPERTY ID	3277531
PROPOSED SHED	67.50	LOT SIZE (M²)	935
	PLANNING OVERLAY	BUSHFIRE PRONE AREA	ALPINE AREA
		CORROSION ENV'	N/A

ATTACHMENTS

TG20224.1-01 LANDSLIP ASSESSMENT


	MITCHELL LLOYD ACC # CC6320 ABN. 71 615 812 747 PH. 6344 7319 E. mitch@designtolive.com.au Document Set ID: 4501316 Version: 1, Version Date: 24/02/2021	CLIENT/S: JOHN BILLET	DRAWING COVER PAGE	I/WE APPROVE THESE DRAWING TO BE CORRECT PER CONTRACT. SIGNATURE: DATE: SIGNATURE: DATE:	COPYRIGHT: This is the sole property of Design To Live, and may not be used in whole, or in part without written or formal consent from Design To Live. Legal action will be taken against any person/s infringing the copyright.	REV.	DATE	DESCRIPTION	DESIGNER	M.L.	JOB NUMBER	HWTH36
						R1	02/09/2020	FOR REVIEW	DRAWN	BHS	DRAWING	1/7
						R1	19/11/2020	FOR CONSTRUCTION				
									CHECKED	M.L.	SCALE (@A3)	NTS

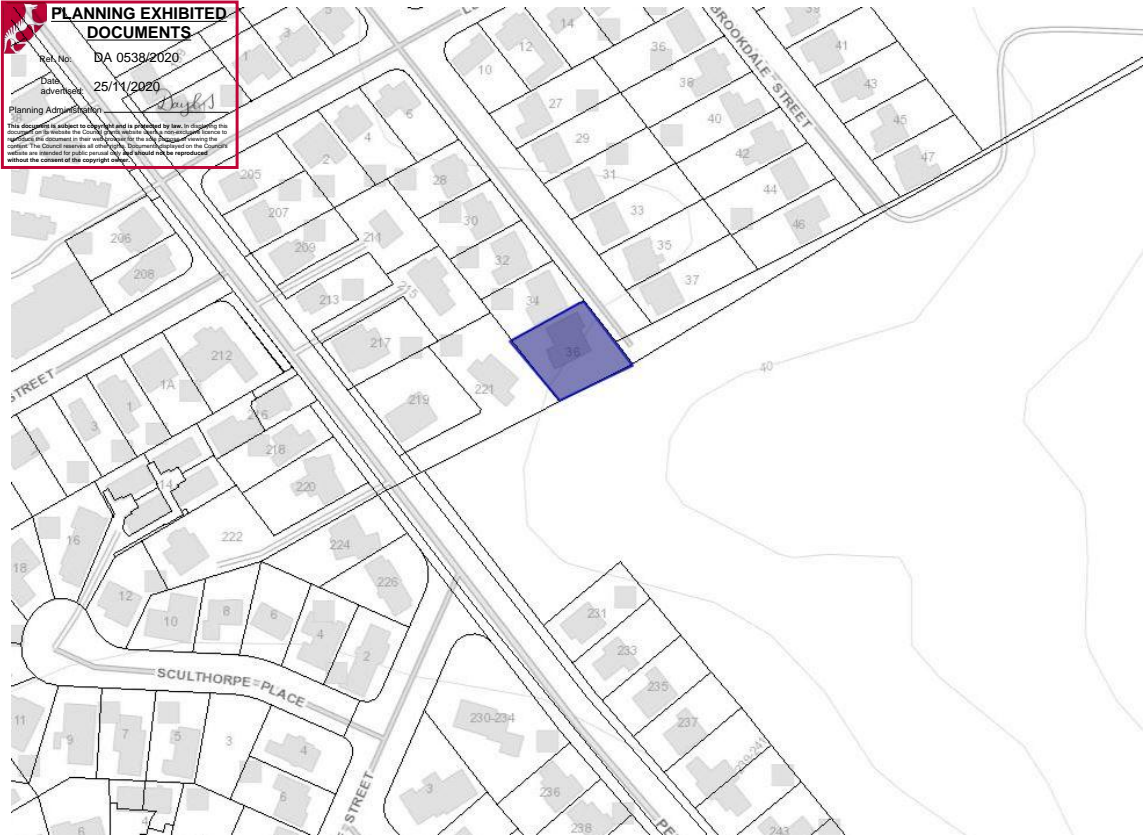


LOCALITY PLAN NOT TO SCALE




	MITCHELL LLOYD ACC # CC6320 ABN. 71 615 812 747 PH. 6344 7319 E. mitch@designtolive.com.au Document Set ID: 4501316 Version: 1, Version Date: 24/02/2021	CLIENT/S: JOHN BILLETT	DRAWING SITE PLAN	I/WE APPROVE THESE DRAWING TO BE CORRECT PER CONTRACT.	SIGNATURE: SIGNATURE: DATE: DATE:	COPYRIGHT: This is the sole property of Design To Live, and may not be used in whole, or in part without written or formal consent from Design To Live. Legal action will be taken against any person/s infringing the copyright.	REV.	DATE	DESCRIPTION	DESIGNER	M.L.	JOB NUMBER	HWTH36
							R1	02/09/2020	FOR REVIEW	DRAWN	BHS	DRAWING	2/7
							R1	19/11/2020	FOR CONSTRUCTION	CHECKED	M.L.	SCALE (@A3)	1:200

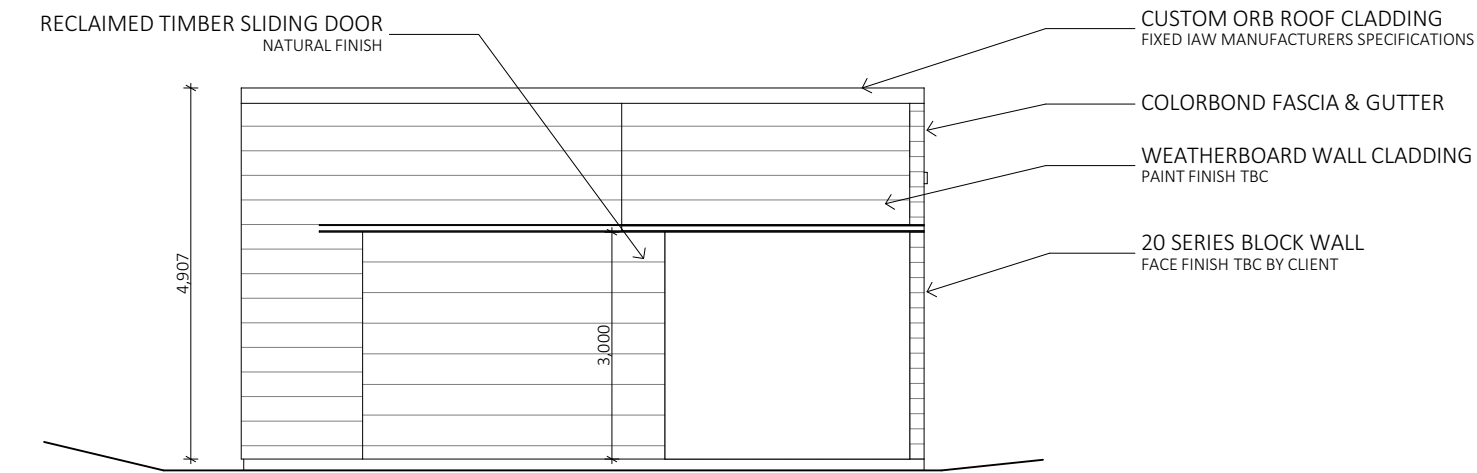


NORTHERN ELEVATION

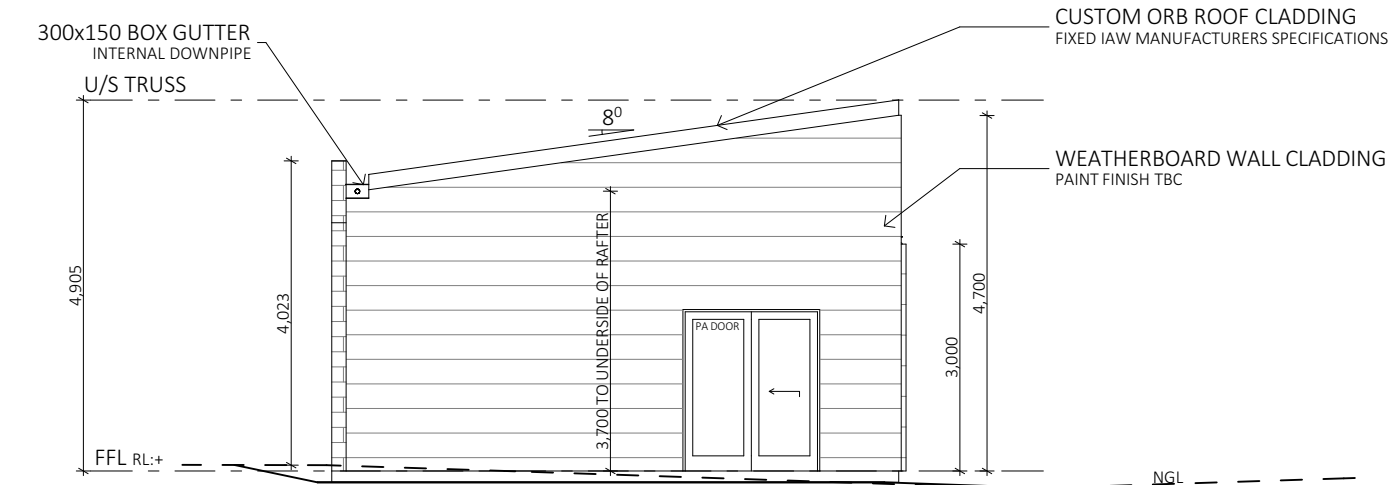

EAST ELEVATION

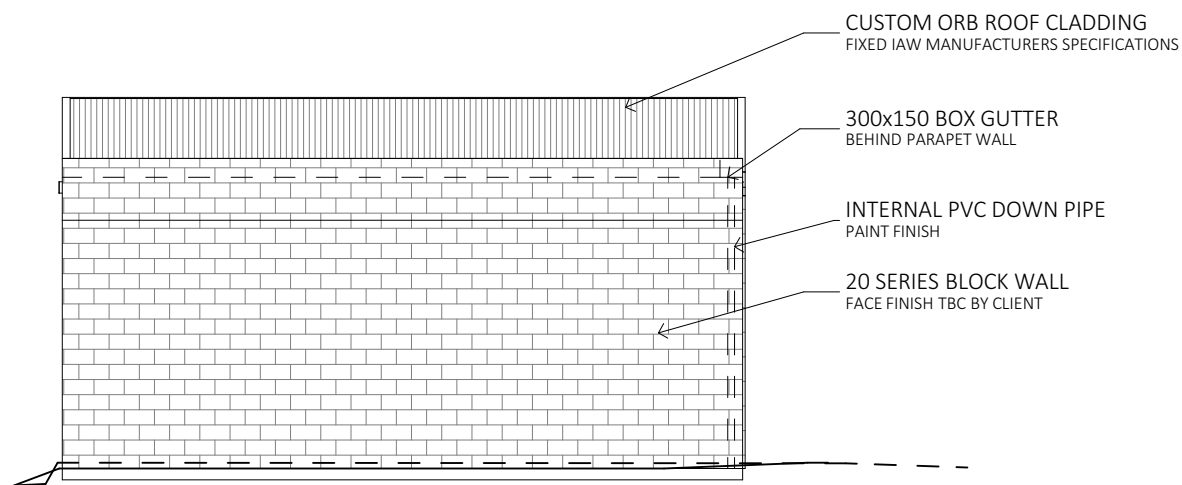


SOUTHERN ELEVATION

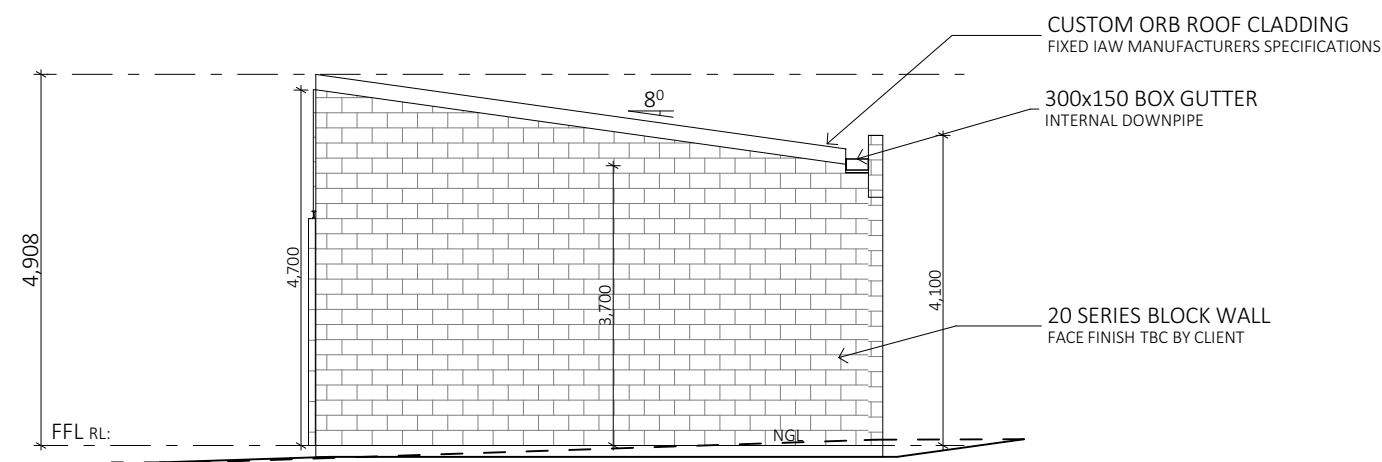


WEST ELEVATION




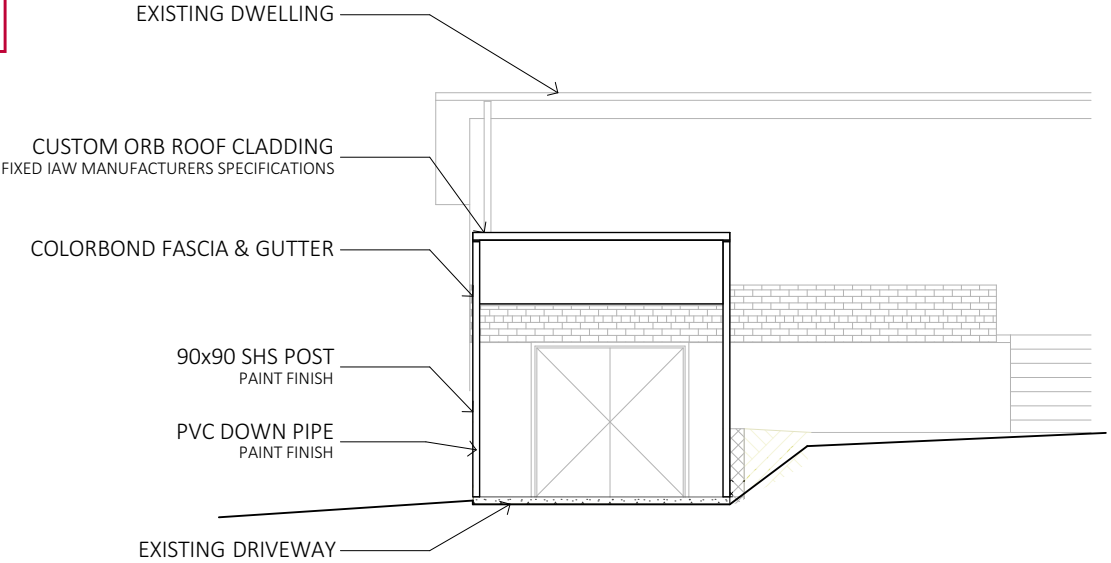

NORTHERN ELEVATION, CARPORT

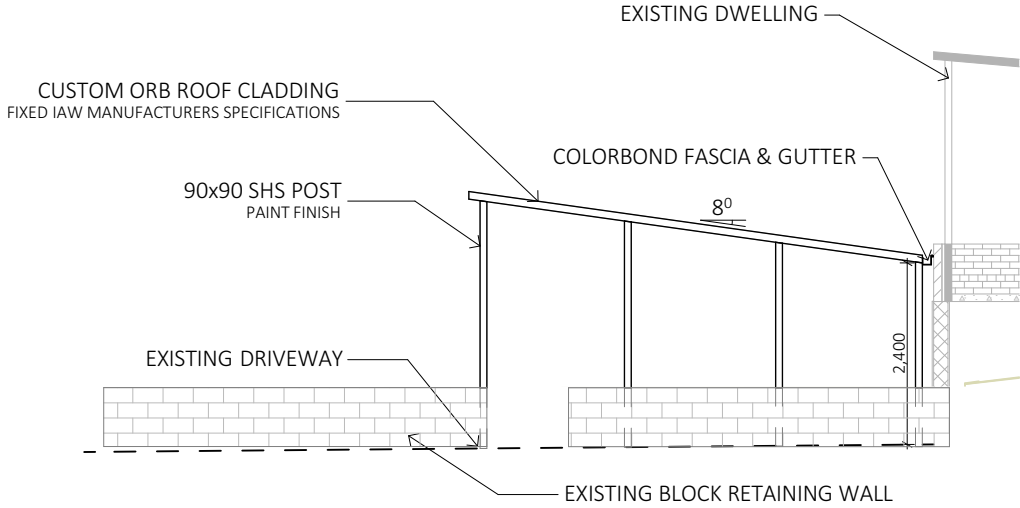

WESTERN ELEVATION, CARPORT

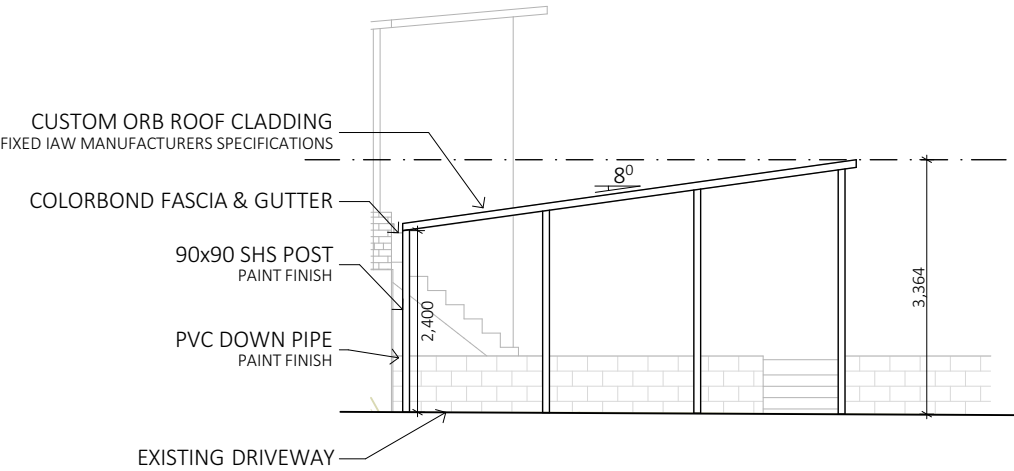

EASTERN ELEVATION, CARPORT



MITCHELL LLOYD
ACC # CC6320
ABN. 71 615 812 747
PH. 6344 7319
E. mitch@designtolive.com.au

CLIENT/S:
JOHN BILLET

SITE ADDRESS:
36 HIAWATHA ST,
NORWOOD, 7250.

DRAWING
CARPORT
ELEVATIONS

I/WE APPROVE THESE DRAWING TO BE
CORRECT PER CONTRACT.


SIGNATURE:
SIGNATURE:

DATE:
DATE:

COPYRIGHT:

This is the sole property of Design To Live, and may not be used in whole, or in part without written or formal consent from Design To Live. Legal action will be taken against any person/s infringing the copyright.

REV.	DATE	DESCRIPTION	DESIGNER	M.L.	JOB NUMBER	HWTH36
R1	02/09/2020	FOR REVIEW				
R1	19/11/2020	FOR CONSTRUCTION	DRAWN	BHS	DRAWING	6/7
			CHECKED	M.L.	SCALE (@A3)	1:100

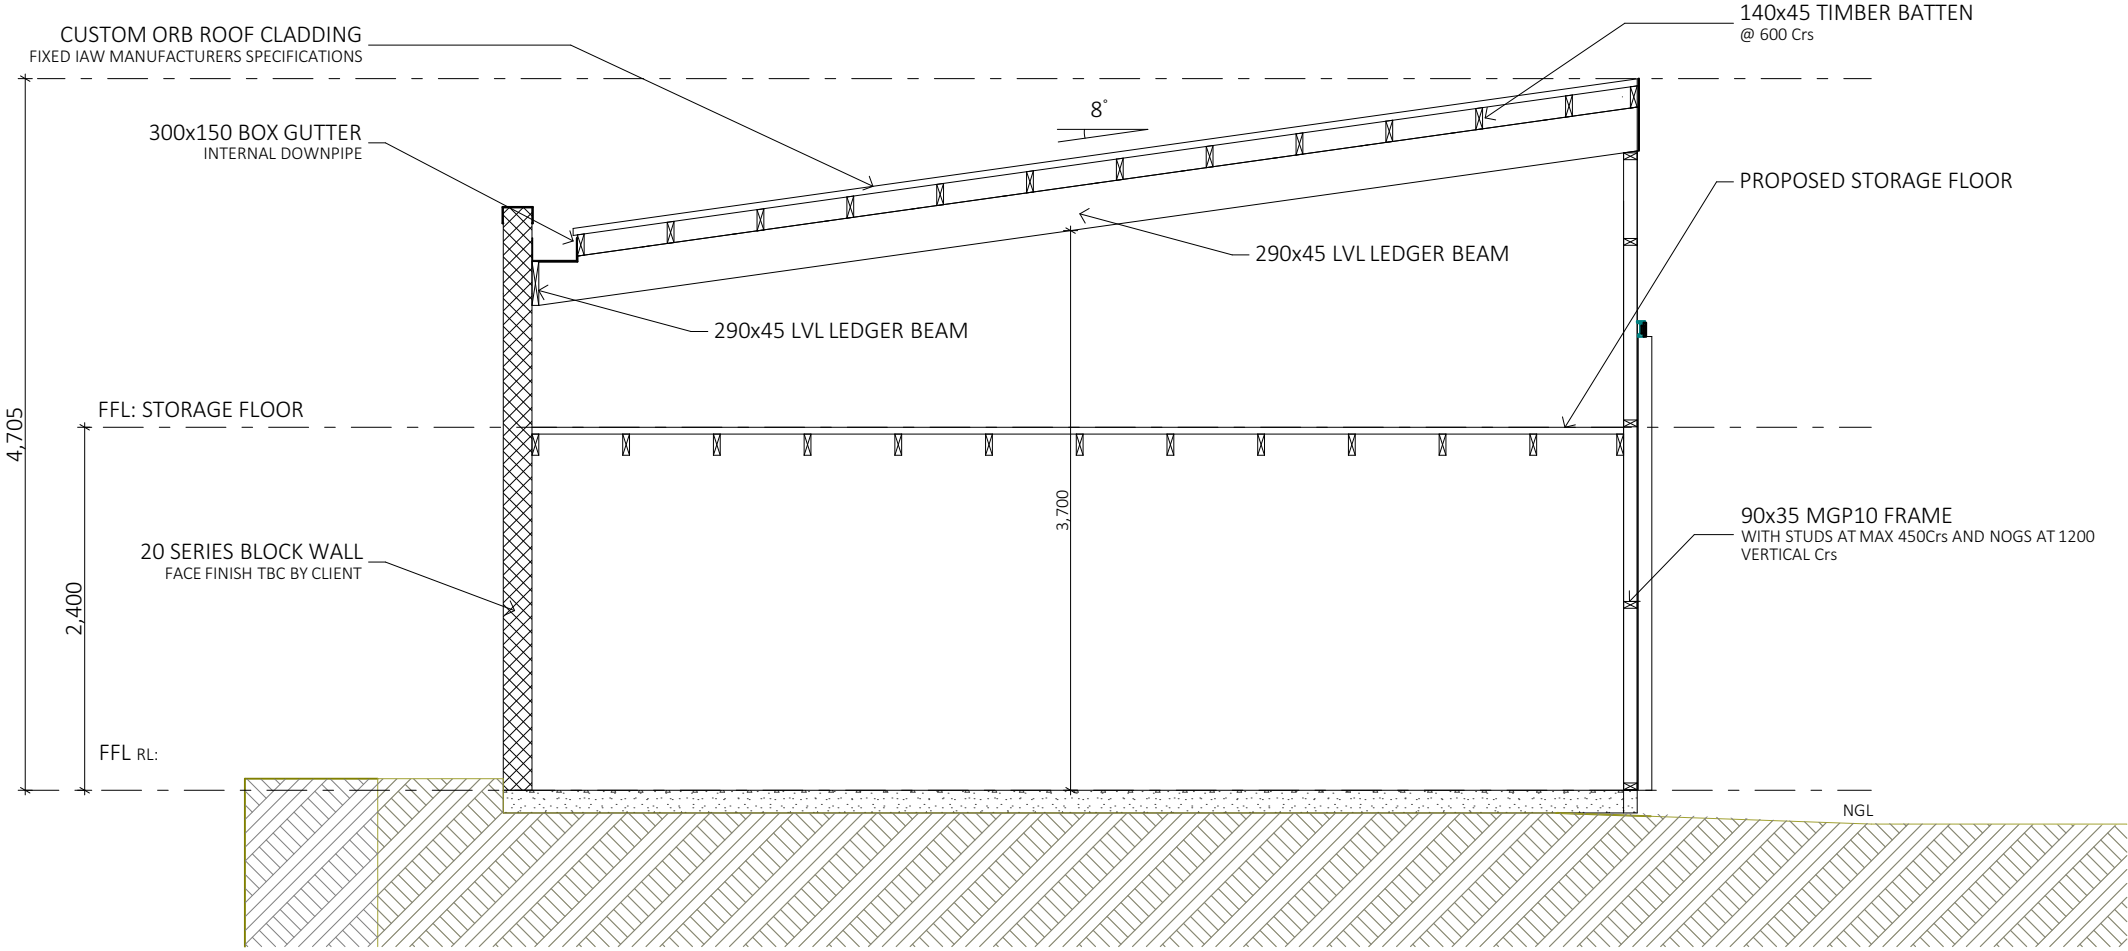

PROPOSED SHED SECTION 7A



MITCHELL LLOYD
ACC # CC6320
ABN. 71 615 812 747
PH. 6344 7319
E. mitch@designtolive.com.au

CLIENT/S:
JOHN BILLET

SITE ADDRESS:
36 HIAWATHA ST,
NORWOOD, 7250.

DRAWING
SECTION 7A

I/WE APPROVE THESE DRAWING TO BE
CORRECT PER CONTRACT.

SIGNATURE:

DATE:


SIGNATURE:

DATE:


COPYRIGHT:

This is the sole property of Design To Live, and may not be used in whole, or in part without written or formal consent from Design To Live. Legal action will be taken against any person/s infringing the copyright.


REV.	DATE	DESCRIPTION	DESIGNER	M.L.	JOB NUMBER	HWTH36
R1	02/09/2020	FOR REVIEW				
			DRAWN	BHS	DRAWING	7/7
			CHECKED	M.L.	SCALE (@A3)	1:50

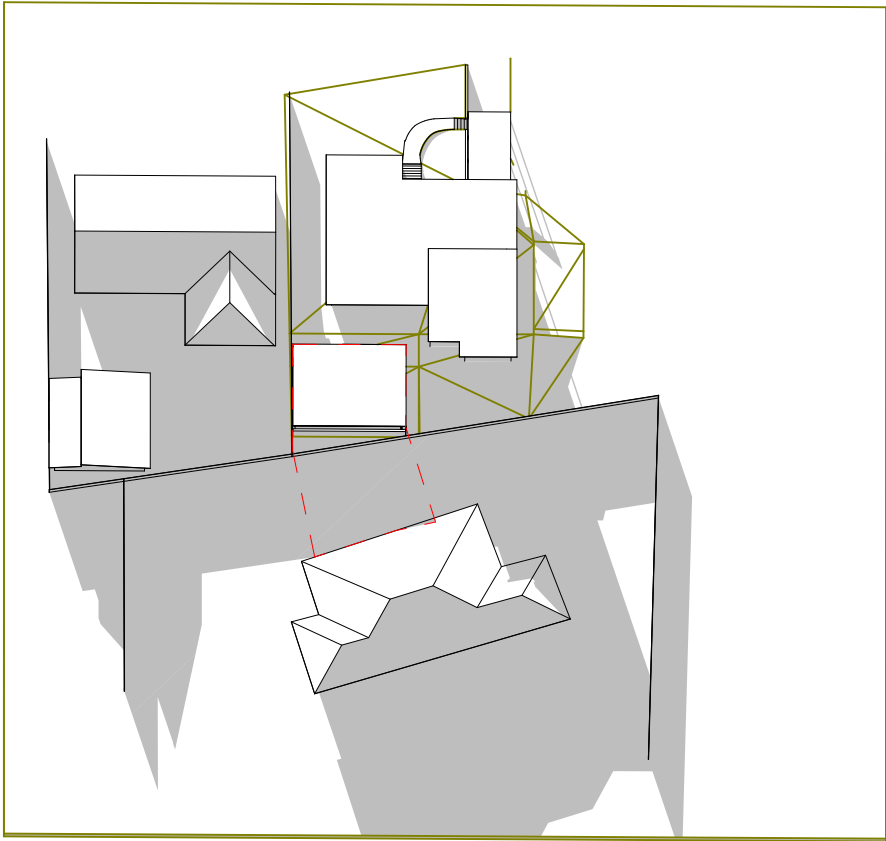


WINTER SOLSTICE 9AM

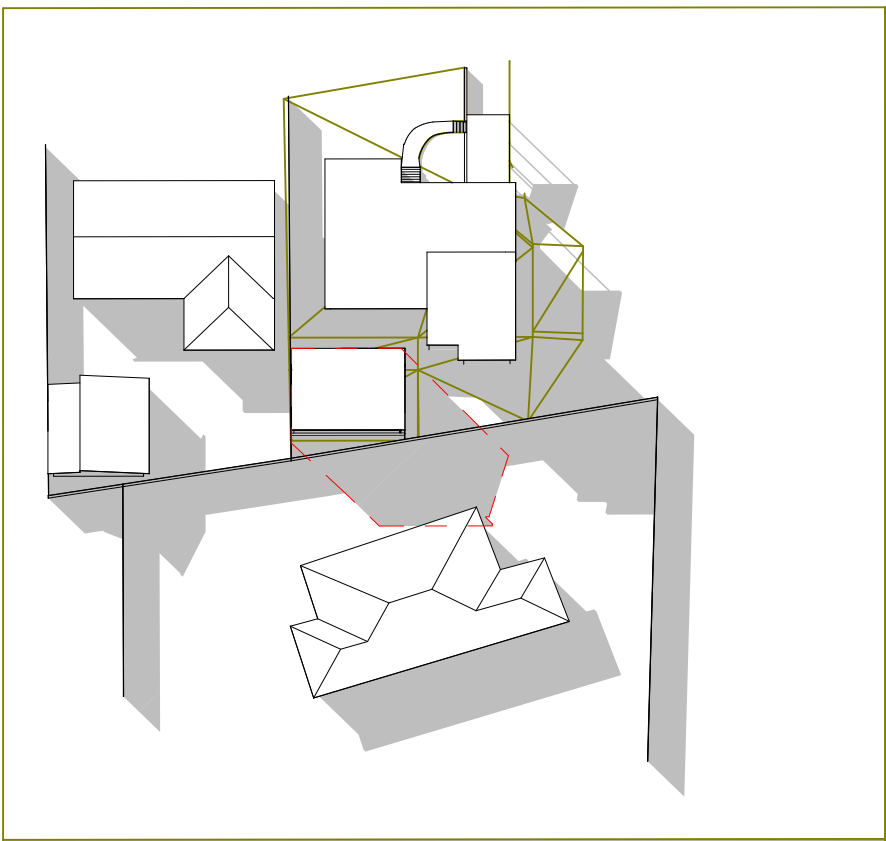


WINTER SOLSTICE 11AM

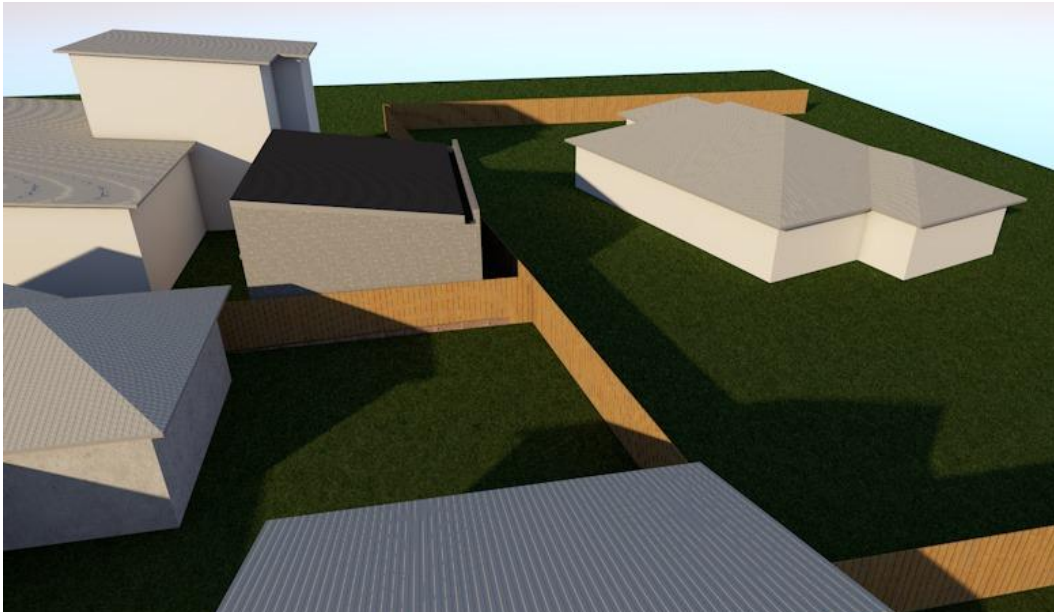

WINTER SOLSTICE 11AM

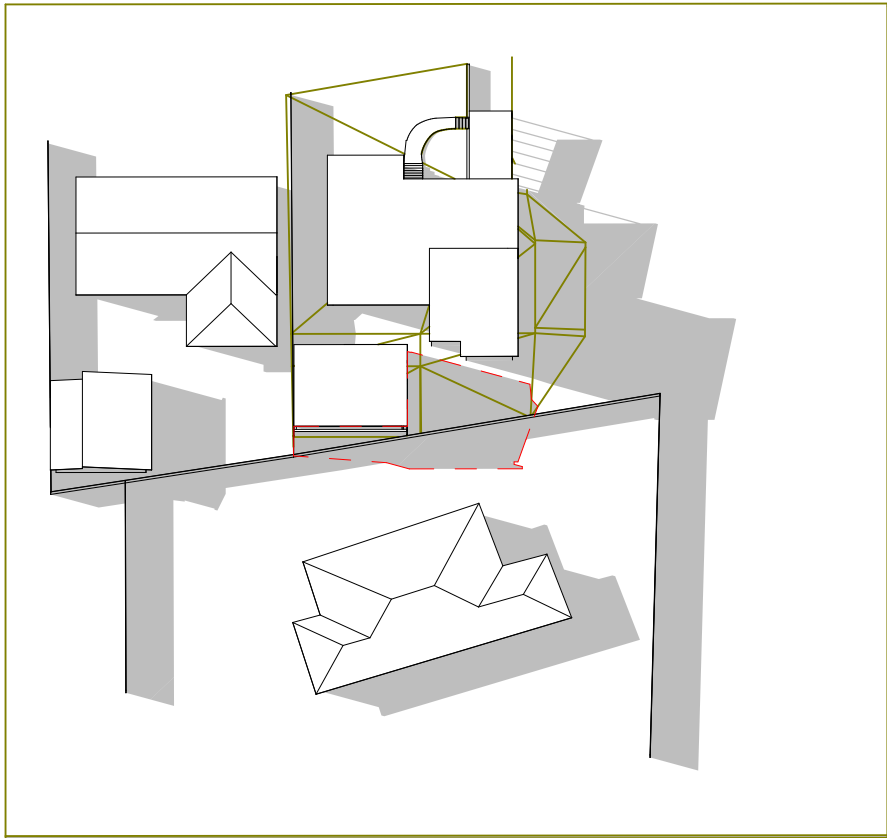

WINTER SOLSTICE 1PM

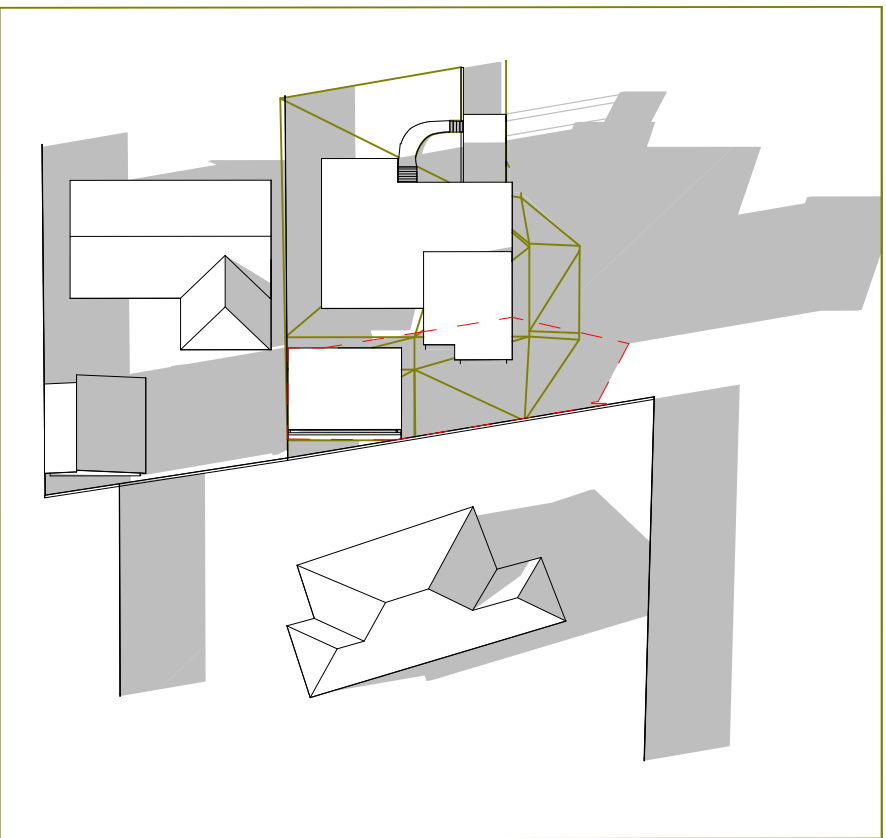

WINTER SOLSTICE 3PM