

SUN STUDY
21st JUNE, 10.00am



MITCHELL LLOYD
ACC # CC6320
ABN. 71 615 812 747
PH. 6344 7319
E. info@designtolive.com.au

CLIENT/S:
BRONTE-LEE POWELL

SITE ADDRESS:
34 GALVIN STREET,
SOUTH LAUNCESTON, 7248.

DRAWING
SUN STUDY



I/WE APPROVE THESE DRAWING TO BE
CORRECT PER CONTRACT.

SIGNATURE:
SIGNATURE:

DATE:
DATE:

COPYRIGHT:
This is the sole property of Design To Live, and may not be used in whole, or in part without written or formal consent from Design To Live. Legal action will be taken against any person/s infringing the copyright.

REV.	DATE	DESCRIPTION	DESIGNER	M.L.	JOB NUMBER	GLVN34
R2	23/12/2020	F.I.R.	DRAWN	L.S.	DRAWING	10/12
R3	8/01/2021	TASWATER F.I.R.				
R4	3/03/2021	SUNSTUDY ADDED	CHECKED	M.L.	SCALE (@A3)	1:200
R5	23/03/2021	200mm LOWER				

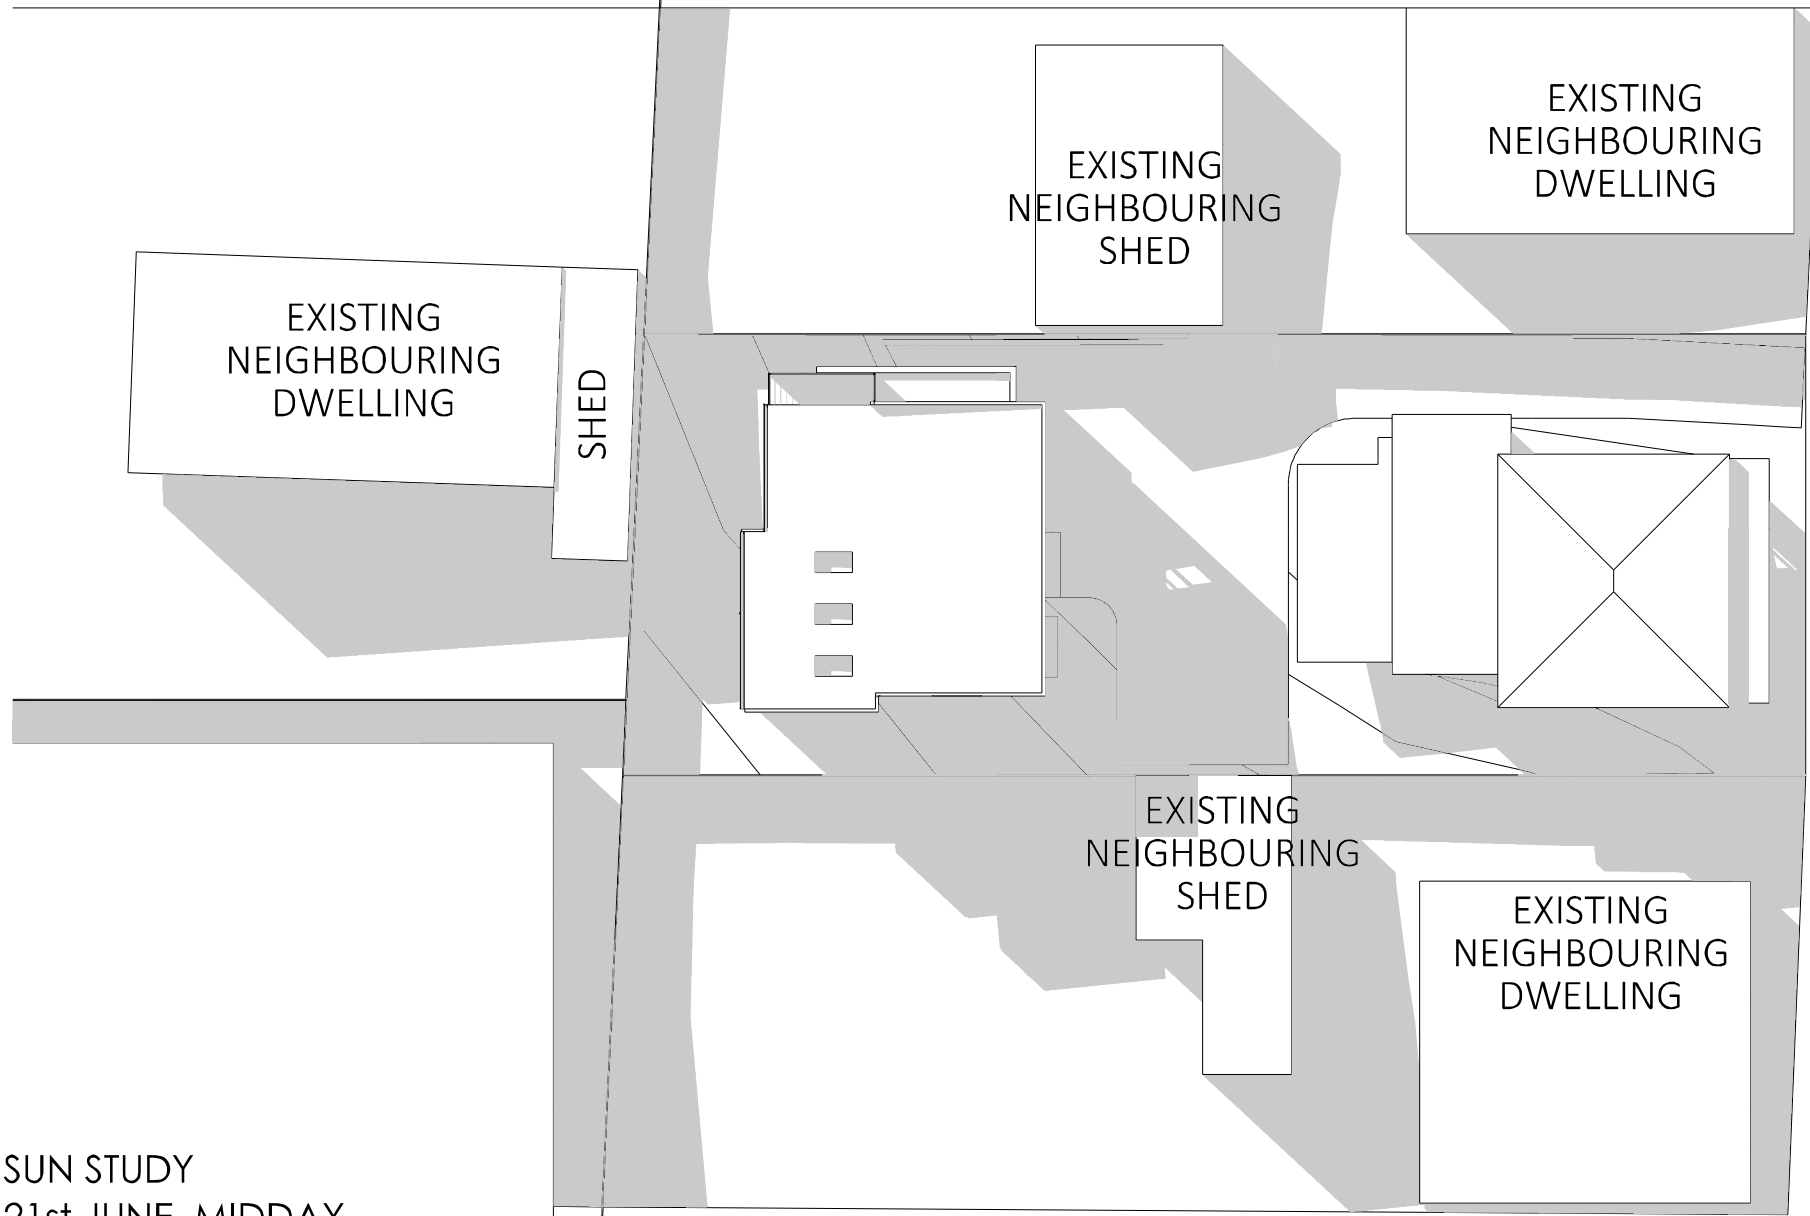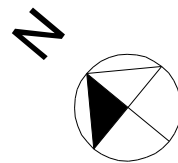

SUN STUDY
21st JUNE, MIDDAY



MITCHELL LLOYD
ACC # CC6320
ABN. 71 615 812 747
PH. 6344 7319
E. info@designtolive.com.au

CLIENT/S:
BRONTE-LEE POWELL

SITE ADDRESS:
34 GALVIN STREET,
SOUTH LAUNCESTON, 7248.

DRAWING
SUN STUDY

I/WE APPROVE THESE DRAWING TO BE
CORRECT PER CONTRACT.



SIGNATURE:
SIGNATURE:

DATE:
DATE:

COPYRIGHT:

This is the sole property of Design To Live, and may not be used in whole, or in part without written or formal consent from Design To Live. Legal action will be taken against any person/s infringing the copyright.

REV.	DATE	DESCRIPTION	DESIGNER	M.L.	JOB NUMBER
R2	23/12/2020	F.I.R.			GLVN34
R3	8/01/2021	TASWATER F.I.R.	DRAWN	L.S.	DRAWING 11/12
R4	3/03/2021	SUNSTUDY ADDED	CHECKED	M.L.	SCALE (@A3) 1:200
R5	23/03/2021	200mm LOWER			

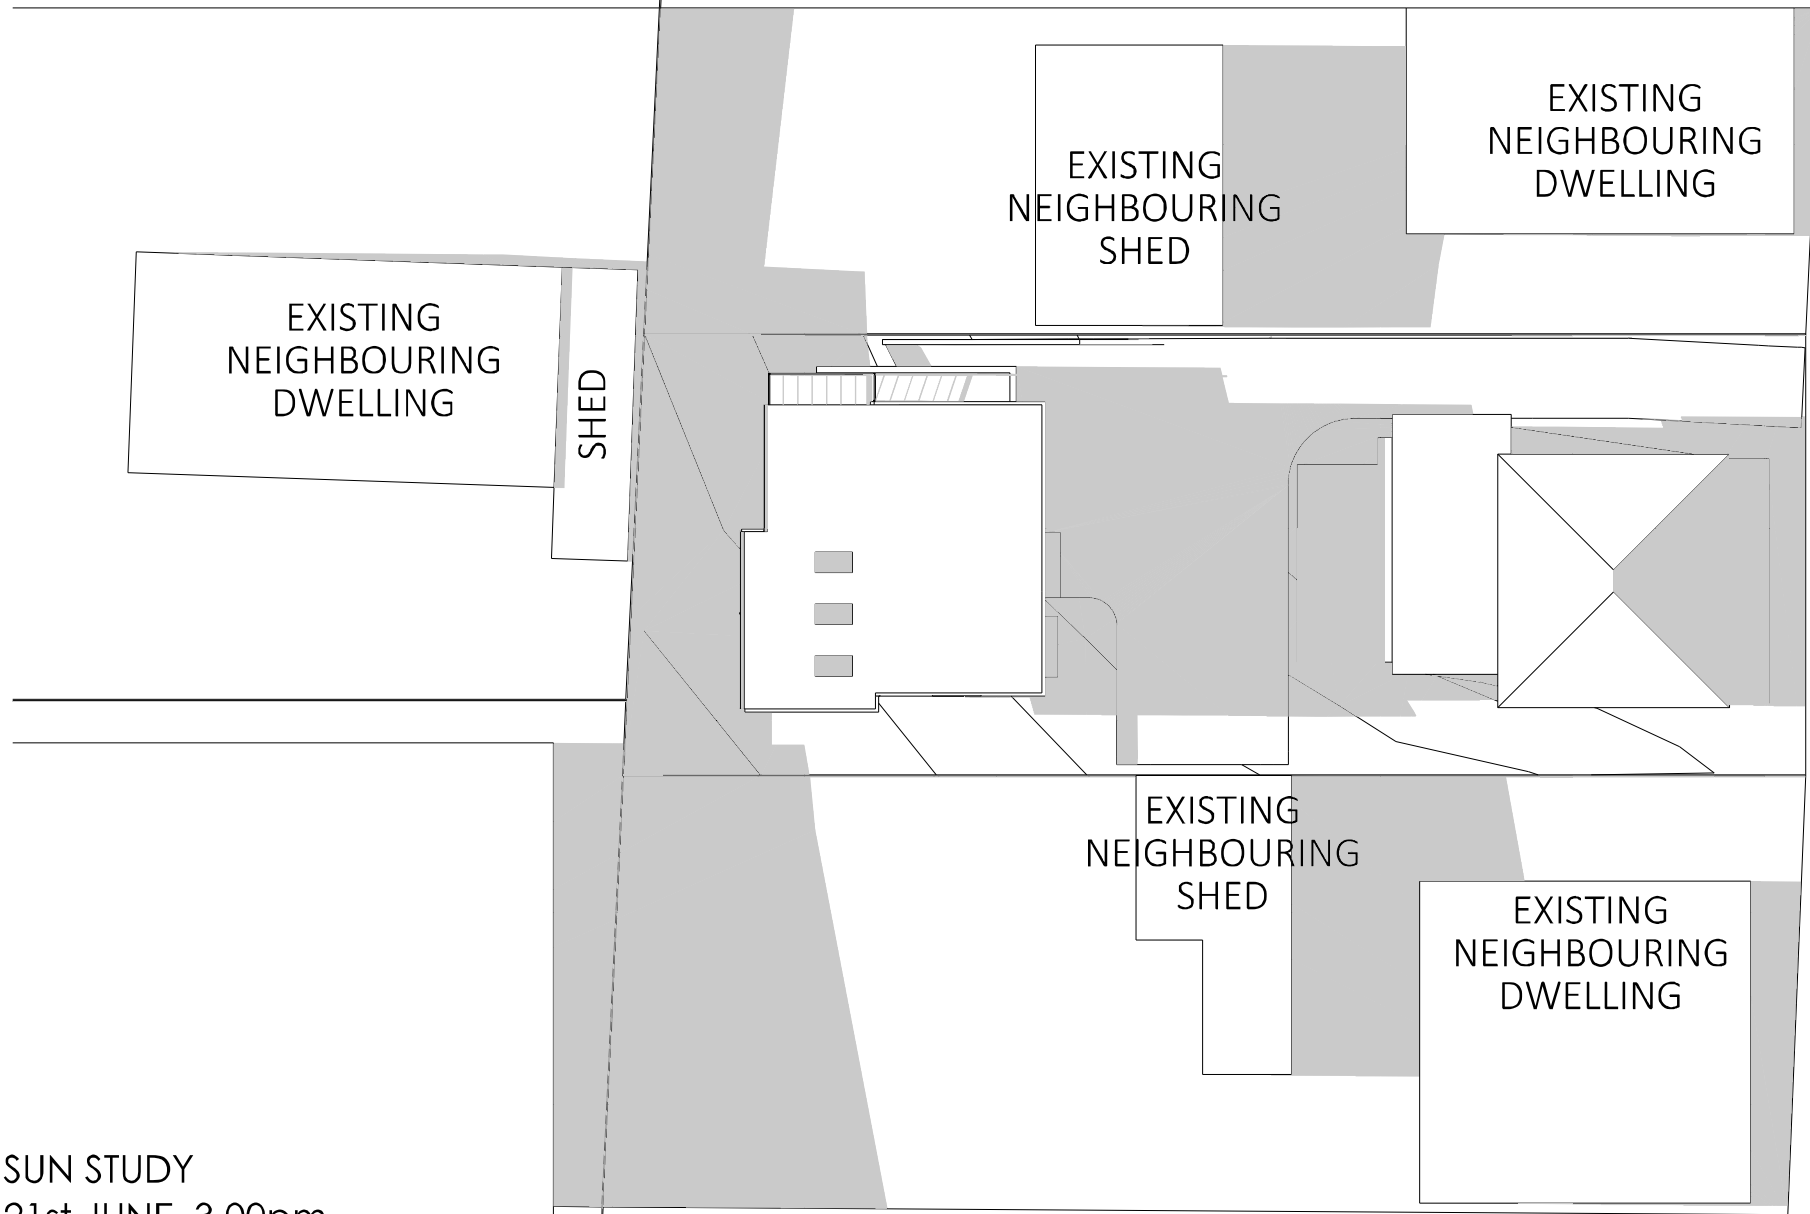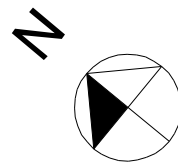

SUN STUDY
21st JUNE, 3.00pm



MITCHELL LLOYD
ACC # CC6320
ABN. 71 615 812 747
PH. 6344 7319
E. info@designtolive.com.au

CLIENT/S:
BRONTE-LEE POWELL

SITE ADDRESS:
34 GALVIN STREET,
SOUTH LAUNCESTON, 7248.

DRAWING
SUN STUDY

I/WE APPROVE THESE DRAWING TO BE
CORRECT PER CONTRACT.

SIGNATURE:
SIGNATURE:

DATE:
DATE:

COPYRIGHT:

This is the sole property of Design To Live, and may not be used in whole, or in part without written or formal consent from Design To Live. Legal action will be taken against any person/s infringing the copyright.

REV.	DATE	DESCRIPTION	DESIGNER	M.L.	JOB NUMBER
R2	23/12/2020	F.I.R.			GLVN34
R3	8/01/2021	TASWATER F.I.R.	DRAWN	L.S.	DRAWING 12/12
R4	3/03/2021	SUNSTUDY ADDED	CHECKED	M.L.	SCALE (@A3) 1:200
R5	23/03/2021	200mm LOWER			