




**PDA Surveyors**  
 3/23 Brisbane Street (PO Box 284)  
 Launceston, Tasmania 7250  
 www.pda.com.au  
 Also at: Hobart, Kingston, Burnie & Deoraine  
 Previously Trading as CSPP (Campbell Smith Phipps Padley)  
 PHONE: +61 03 6331 4099  
 FAX: +61 03 6331 3098  
 EMAIL: cspp@pda.com.au

# PROPOSED SUBDIVISION

Owner	Launceston City Council	Location	LAUNCESTON
Title Ref.	174633/2, 169278/3	Council	LAUNCESTON CITY COUNCIL
Schedule Of Easements	As Shown		
Scale: 1: 2,000	Date: 22-5-2018	Our Ref: 17206-P05	

This plan has been prepared only for the purpose of obtaining preliminary subdivision approval from the Council and the information shown hereon should be used for no other purpose. All measurements and areas are subject to final survey.

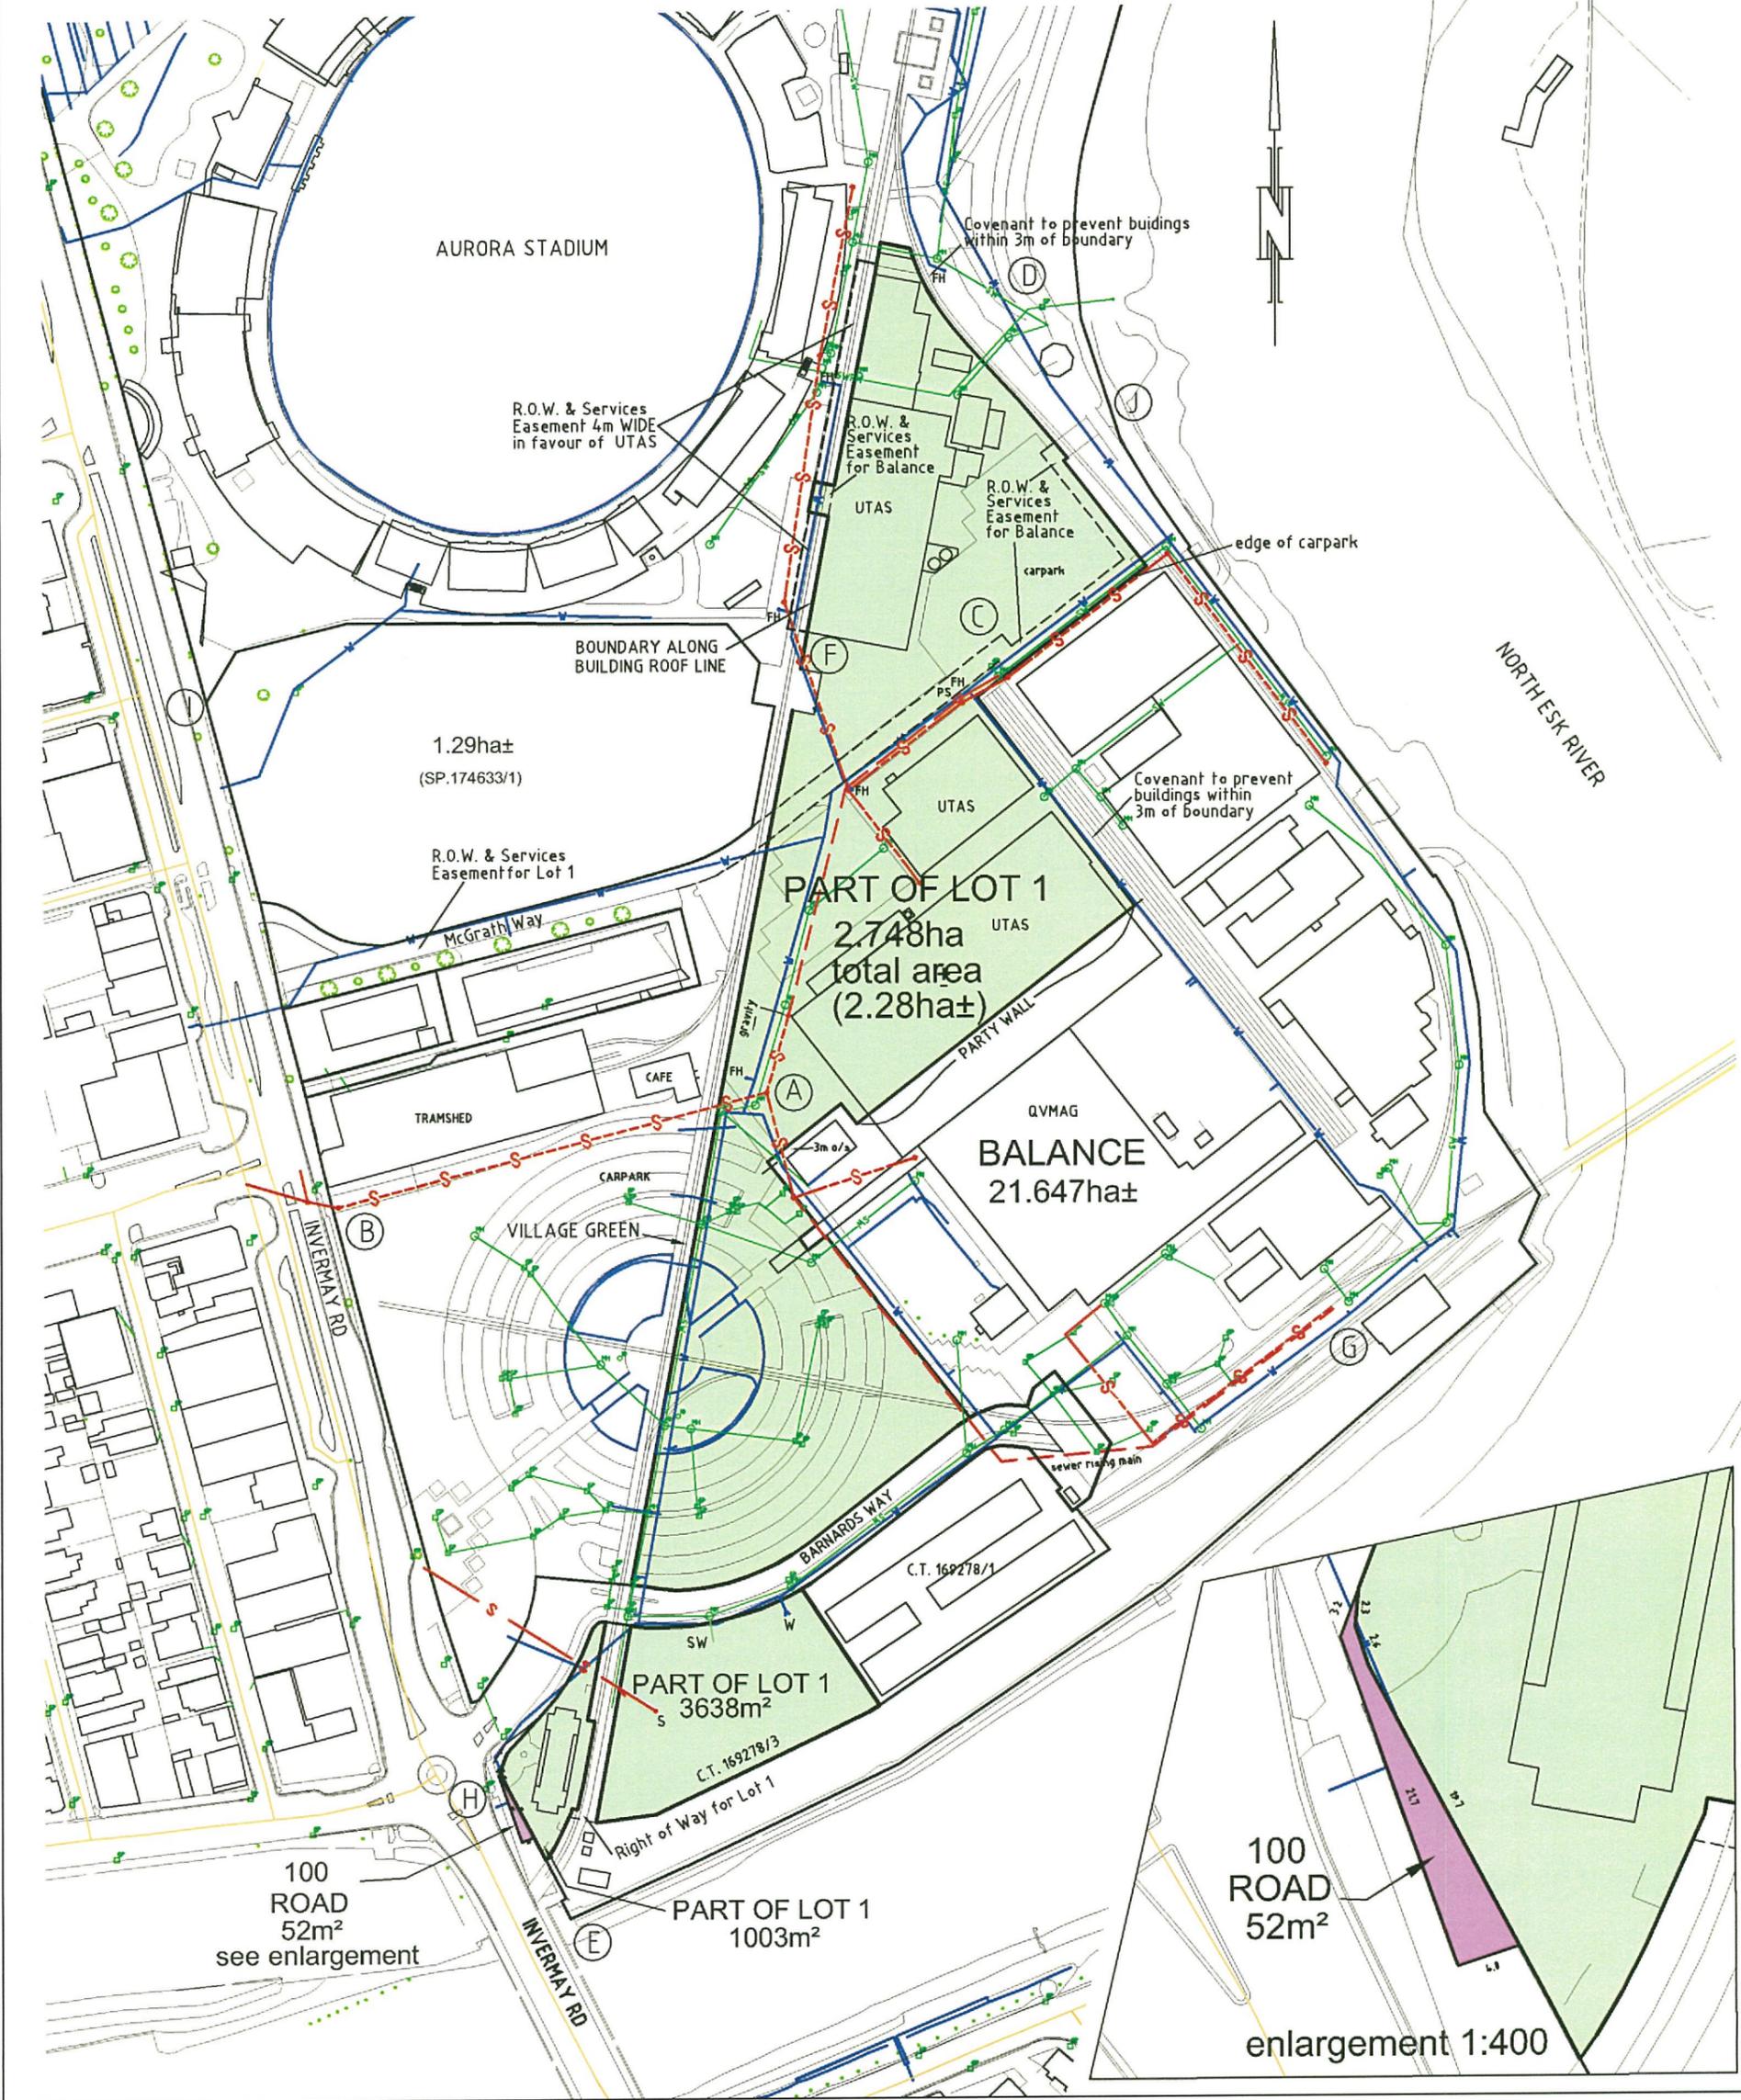



# PROPOSED SUBDIVISION



**PDA Surveyors**

3/23 Brisbane Street (PO Box 284)  
Launceston, Tasmania, 7250  
www.pda.com.au  
Also at: Hobart, Kingston, Burnie & Deloraine  
Previously Trading as CSPP (Campbell Smith Phelps Pedey)

PHONE: +61 03 6331 4099  
FAX: +61 03 6334 3088  
EMAIL: cspp@pda.com.au

Owner	Launceston City Council	Location	LAUNCESTON	This plan has been prepared only for the purpose of obtaining preliminary subdivision approval from the Council and the information shown hereon should be used for no other purpose. All measurements and areas are subject to final survey.
Title Ref.	174633/2, 169278/3	Council	LAUNCESTON CITY COUNCIL	
Schedule Of Easements	As Shown			

Scale: 1: 4,000	Date: 22-5-2018	Our Ref: 17206-P05
-----------------	-----------------	--------------------

