


Attachment 1 Proposed Traffic Signals Concept Plan

IMPORTANT NOTE
 The base map information shown with this design, has been drawn from L.C.C. 1:500 Detail Survey mapping records and should be treated as a graphical representation only. The base map data may be incomplete and the accuracy cannot be guaranteed.

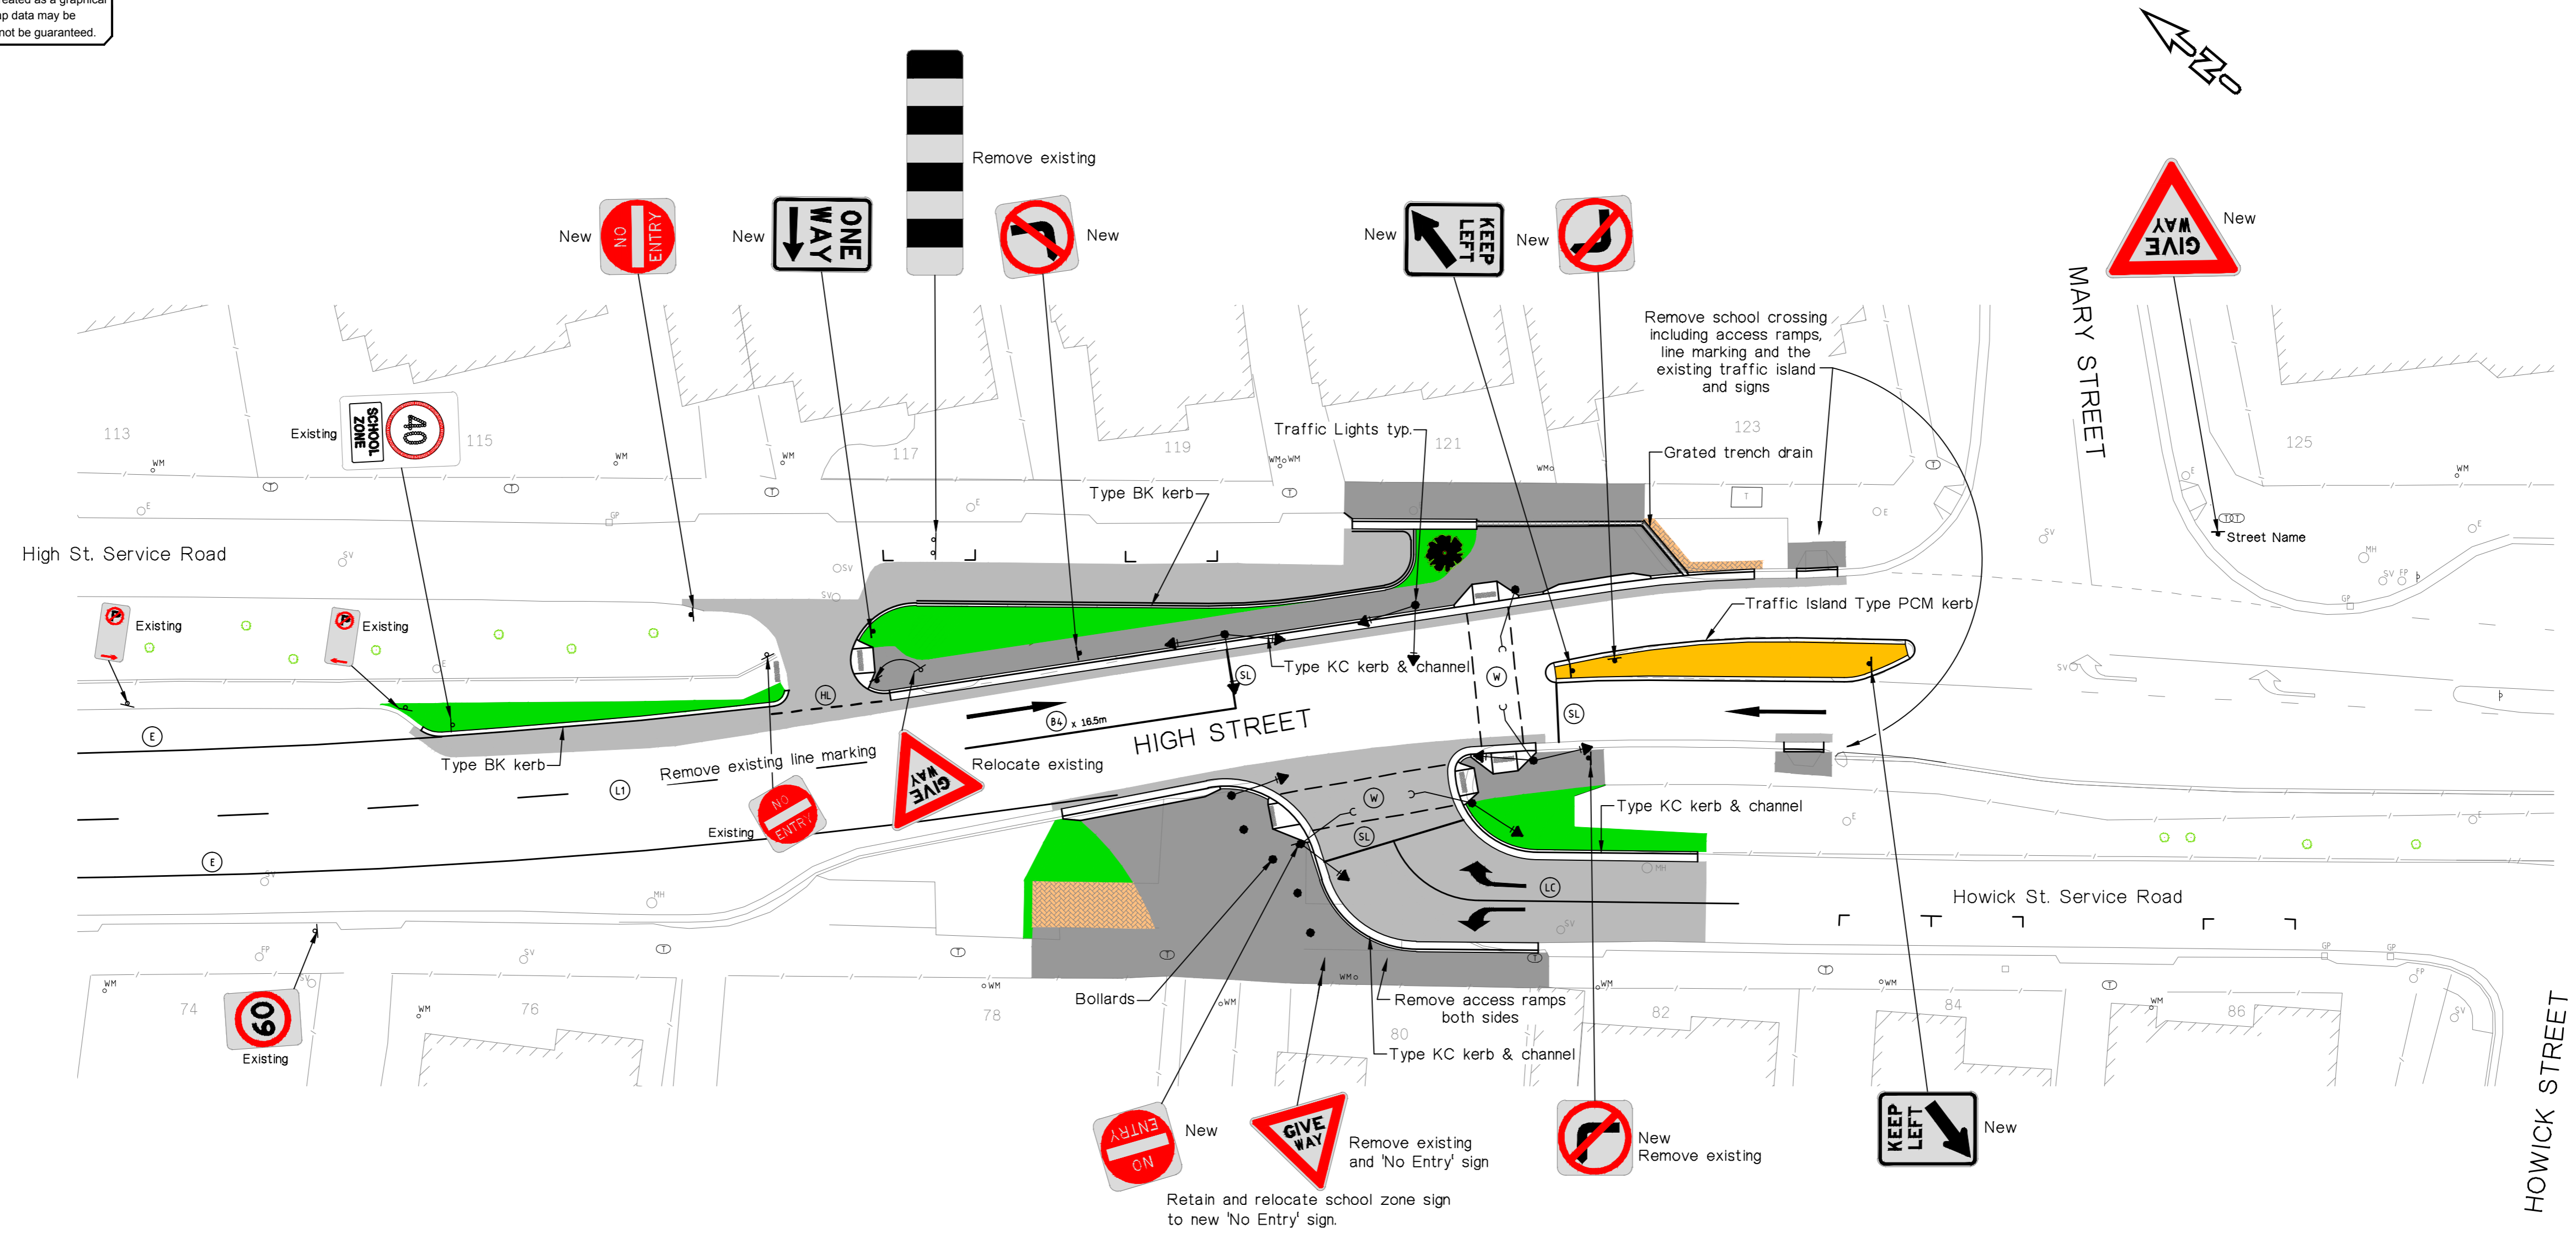

CONCEPT PLAN
 1: 250



City of LAUNCESTON
 © 2017
 This drawing and the information it contains is, and remains the property of the City of Launceston, and may only be used for the purpose of which it was intended.
 Any scales shown on this drawing are correct at A1 sheet size only. DO NOT scale a drawing plotted at any other size.

HIGH STREET
 HOWICK STREET TO MARY STREET
 TRAFFIC LIGHTS, SIGNAGE AND LINE MARKING
 CONCEPT PLAN

Town Hall St John Street, Launceston Tasmania 7250
 T: 03 6323 3000 Email: contactus@launceston.tas.gov.au

June 2017

CONCEPT FOR PUBLIC CONSULTATION