


Attachment 2 - Plans to be Endorsed - 25 Vaux Street West Launceston

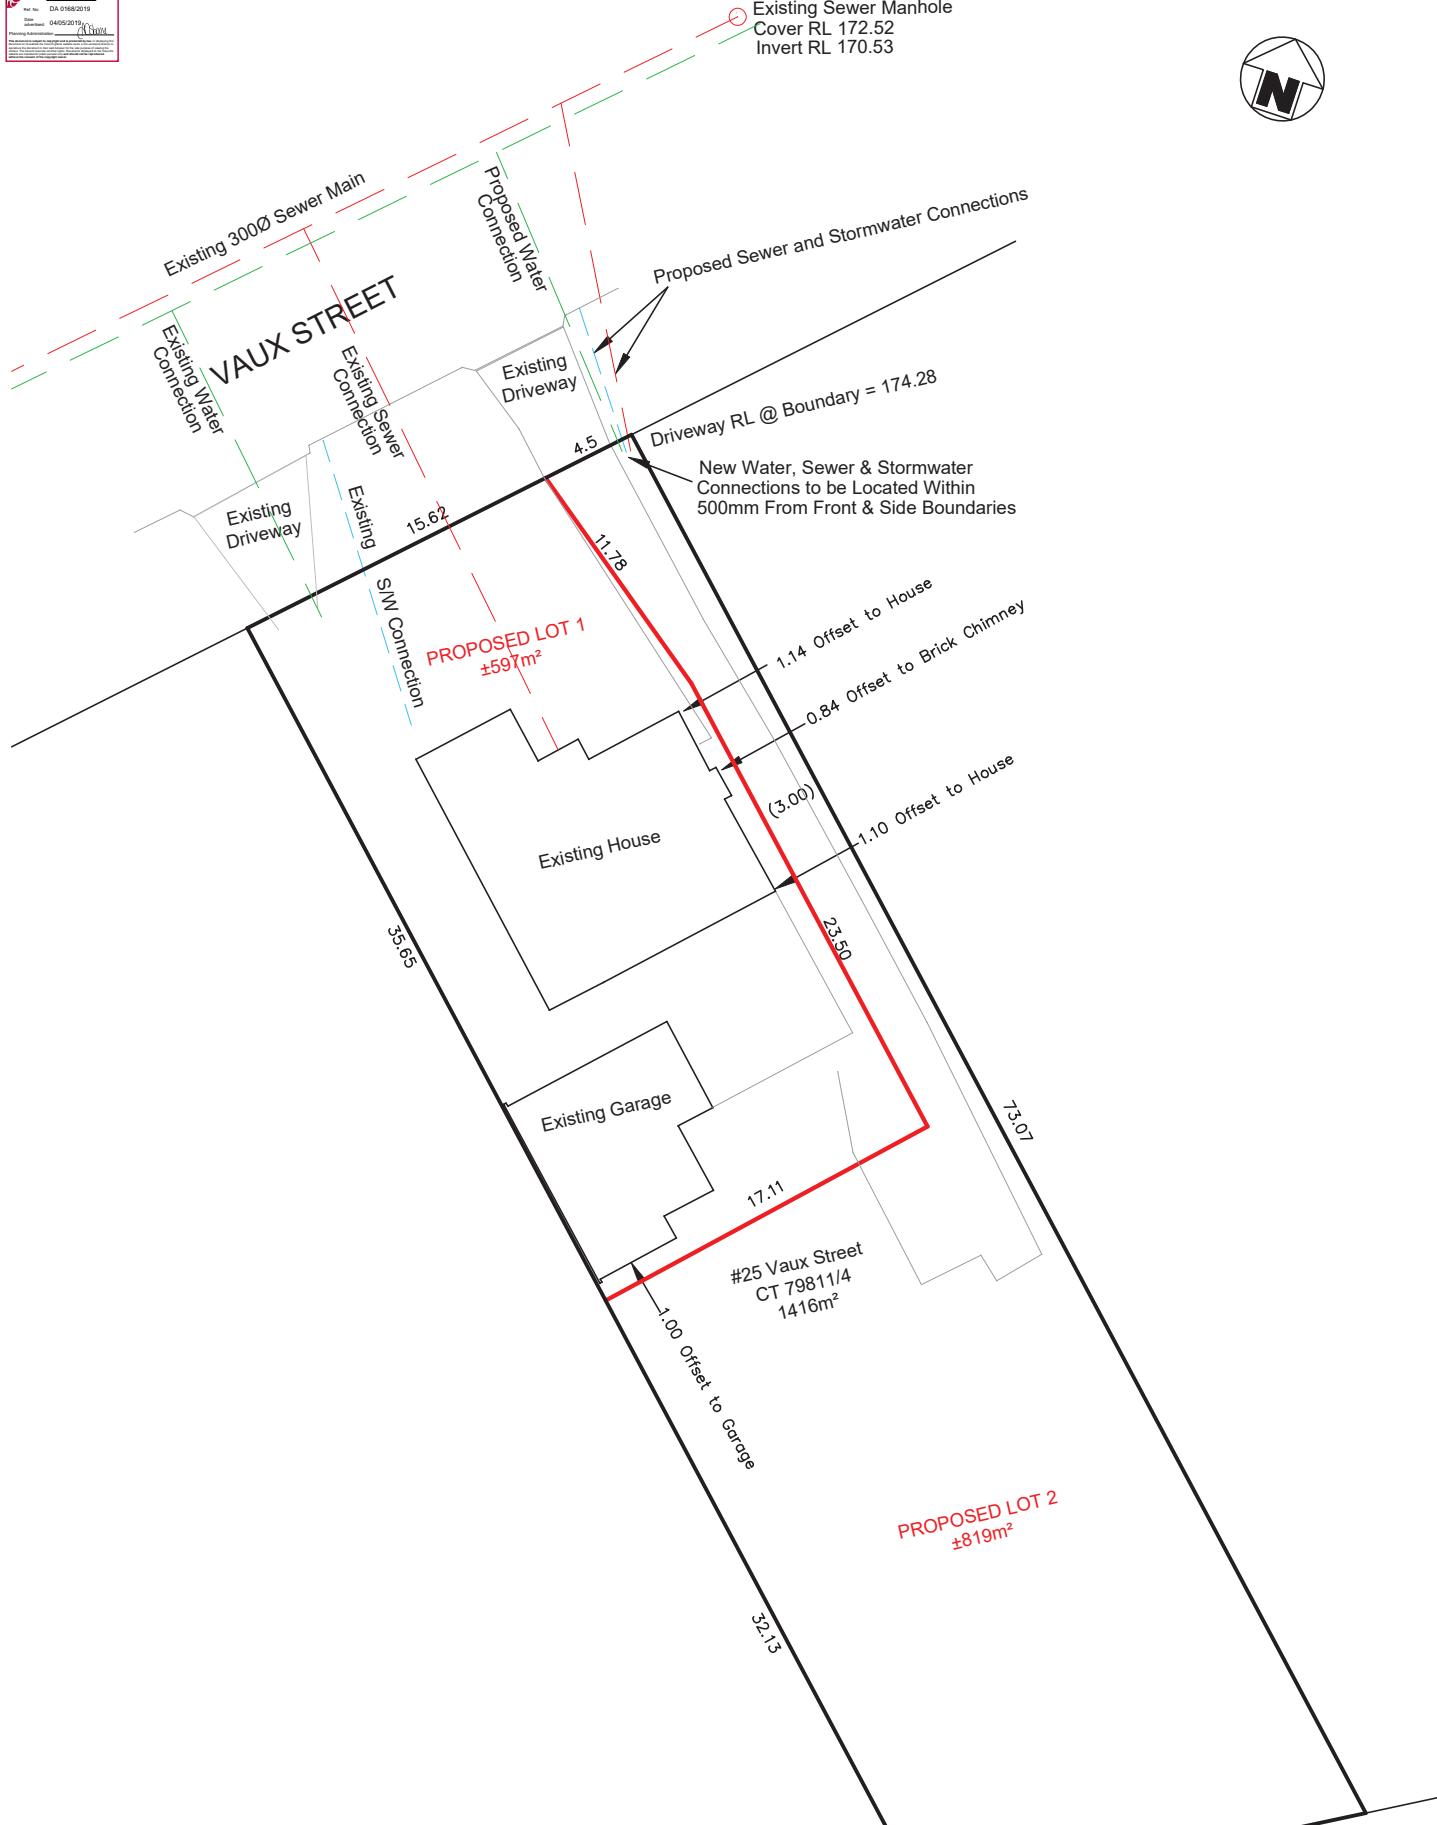

EXISTING BOUNDARIES SHOWN BOLD BLACK PROPOSED BOUNDARIES SHOWN RED


REFERENCE: 2019024	SCALE.	1:250 @ A3
	DRAWN.	DT
	SURVEYED.	DT
	DATE.	25/03/2019
	REVISION 00	SHEET 1 of 3

Proposed Subdivision
25 VAUX STREET
West Launceston



- INDUSTRIAL ALIGNMENT
- ENGINEERING SURVEYING
- LAND DEVELOPMENT

Mobile: 0429 003 584
 Email: admin@survalign.com.au
 Website: www.survalign.com.au

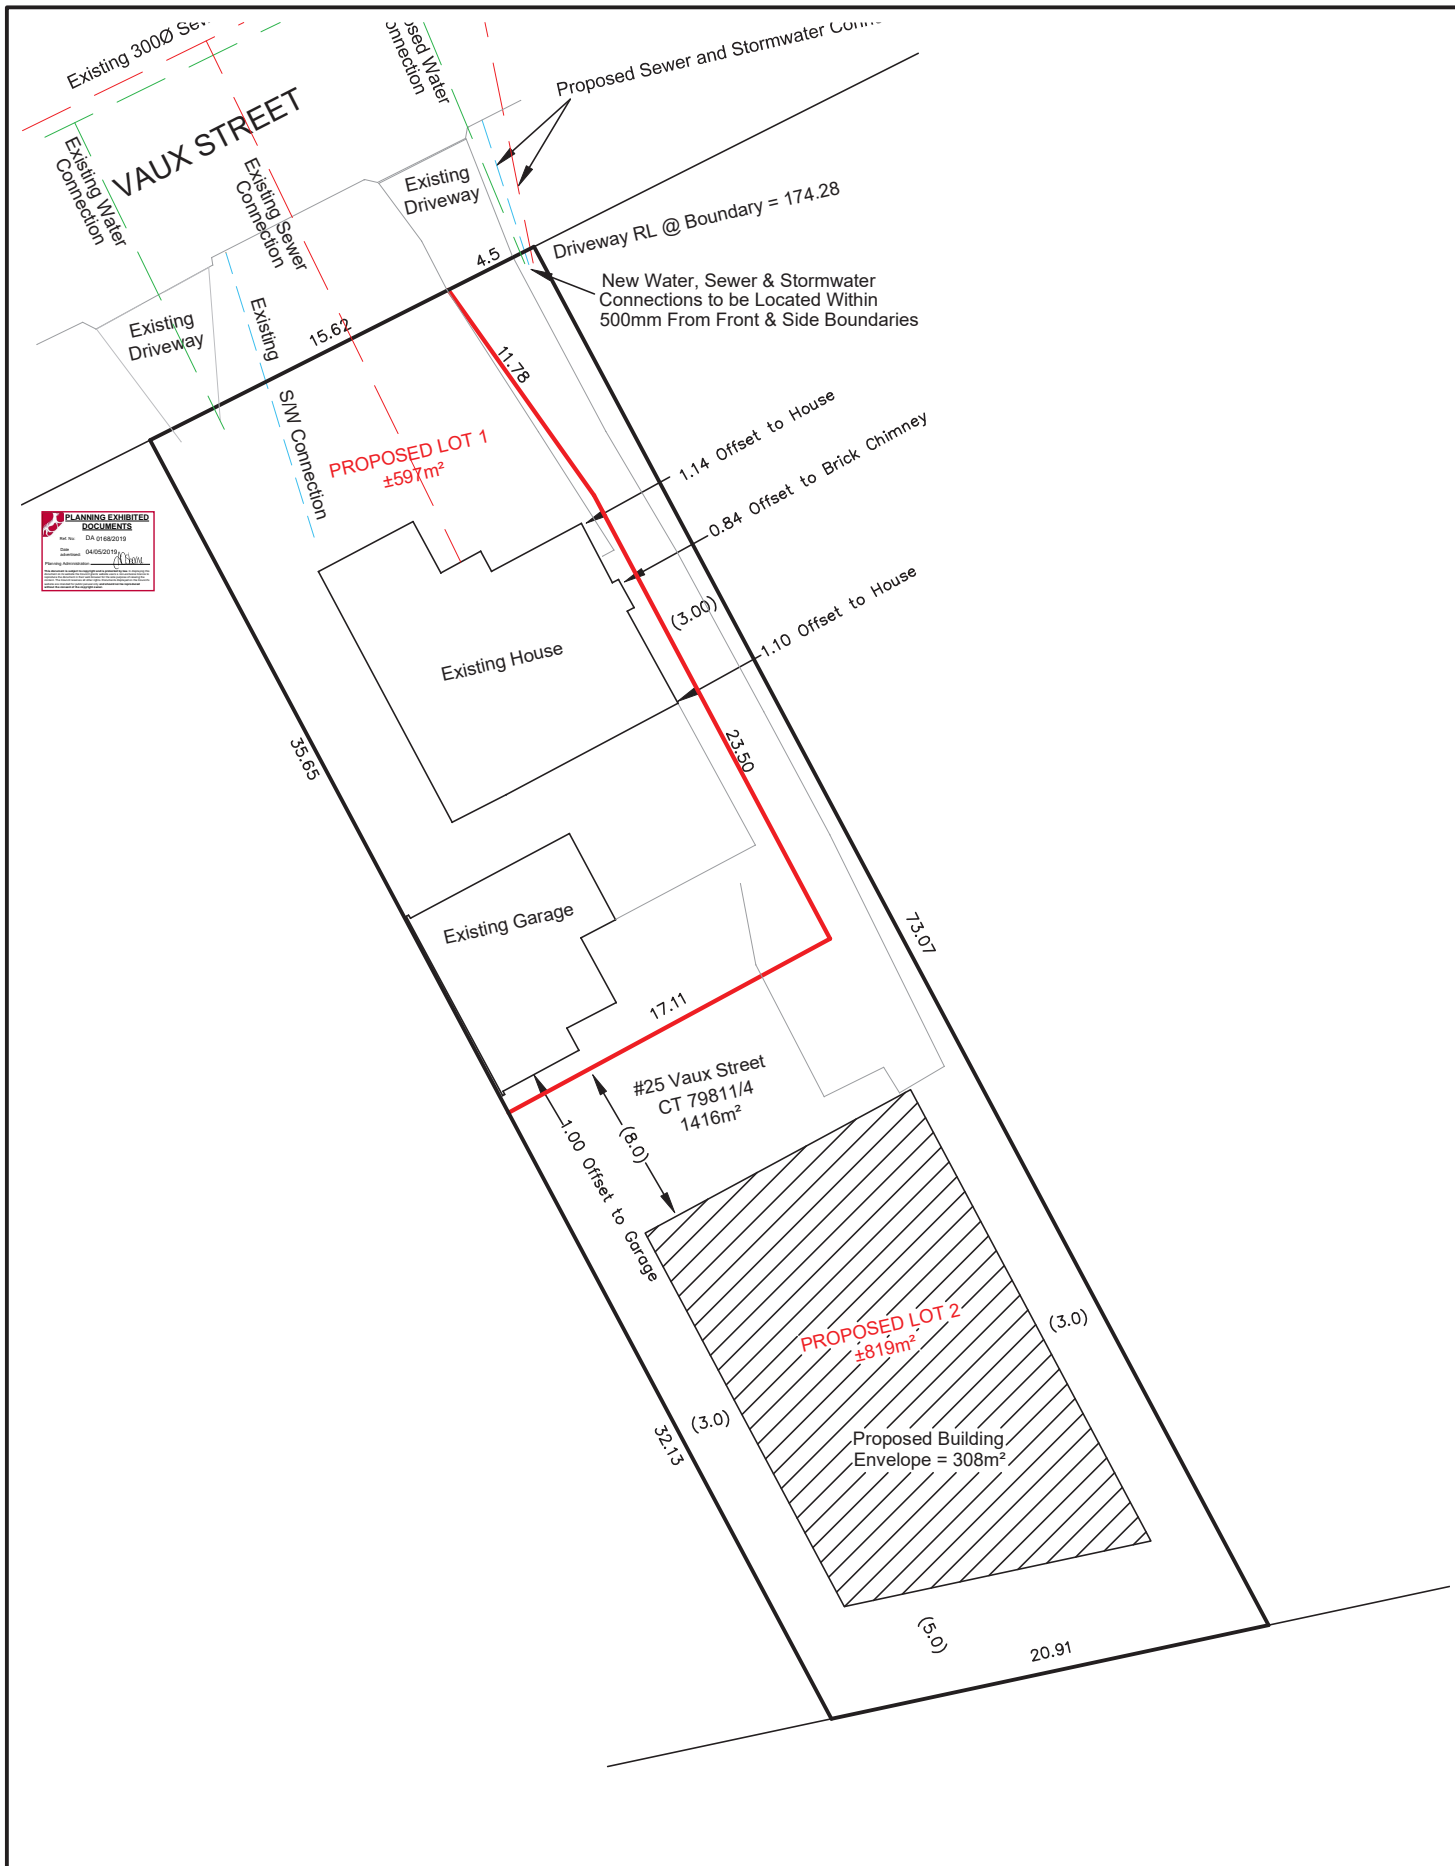

EXISTING BOUNDARIES SHOWN BOLD BLACK

PROPOSED BOUNDARIES SHOWN RED

REFERENCE: 2019024	SCALE.	1:250 @ A3
	DRAWN.	DT
	SURVEYED.	DT
	DATE.	25/03/2019
	REVISION 00	SHEET 2 of 3

Proposed Subdivision
25 VAUX STREET
West Launceston



- INDUSTRIAL ALIGNMENT
- ENGINEERING SURVEYING
- LAND DEVELOPMENT

Mobile: 0429 003 584
Email: admin@survalign.com.au
Website: www.survalign.com.au