

Council Agenda - 23 January 2019 - Agenda Item 9.1 - Attachment 2 - Plans to be Endorsed - 14-16 St Georges Square East Launceston

ST GEORGES SQUARE, 14-16 ST GEORGES SQUARE EAST LAUNCESTON TAS 7250 AUS

SK DRAWING LIST

GENERAL NOTES

No	Drawing Name	Revision	Issued Date	Notes
----	--------------	----------	-------------	-------

PROJECT

DESIGNER  
CUMULUS STUDIO PTY LTD  
CERTIFIED ARCHITECT: PETER WALKER  
ACCREDITATION N°: CC2143E  
ARCHITECTS ADDRESS  
LAUNCESTON Level  
1, 60 Cameron St  
Launceston, TAS 7250  
+61(3) 6333 0930

LOCATION  
PROJECT N°: J19644  
PROJECT NAME: ST GEORGES  
SQUARE  
NEW RESIDENCE  
TITLE REFERENCE: 176422/2  
PROJECT ADDRESS: 14-16 ST GEORGES  
SQUARE EAST  
LAUNCESTON TAS  
7250 AUS


SITE DETAILS  
BAL: N/A  
CLIMATE ZONE: ZONE 7  
WIND SPEED: REFER ENG  
SOIL CLASS: REFER ENG  
ALPINE AREA: NO  
CORROSION: C2 Low

GENERAL

THESE DRAWINGS SHOW DESIGN INTENT AND ARE SUITABLE AS A GUIDE ONLY. DO NOT SCALE OFF THE DRAWINGS. ALL DIMENSIONS IN MILLIMETRES. DIMENSIONS OF EXISTING BUILDING ARE INDICATIVE ONLY AND SHOULD NOT BE RELIED ON - VERIFY ALL DIMENSIONS ON SITE BEFORE COMMENCING ANY WORK. ALL DOCUMENTS SHALL BE READ IN CONJUNCTION WITH SPECIFICATIONS AND ANY CONSULTANTS DETAIL.

ANY DISCREPANCIES, ERRORS OR OMISSIONS SHALL BE REFERRED TO THE ARCHITECTS. DRAWINGS ARE NOT TO BE USED FOR CONSTRUCTION PURPOSES UNTIL ISSUED BY THE ARCHITECT FOR CONSTRUCTION.

ALL WORK CARRIED OUT SHALL BE IN ACCORDANCE WITH RELEVANT AUSTRALIAN STANDARDS, NCCS, BUILDING CODE OF AUSTRALIA, SPECIFICATIONS AND ANY LOCAL AUTHORITY BY-LAWS AND REGULATIONS.

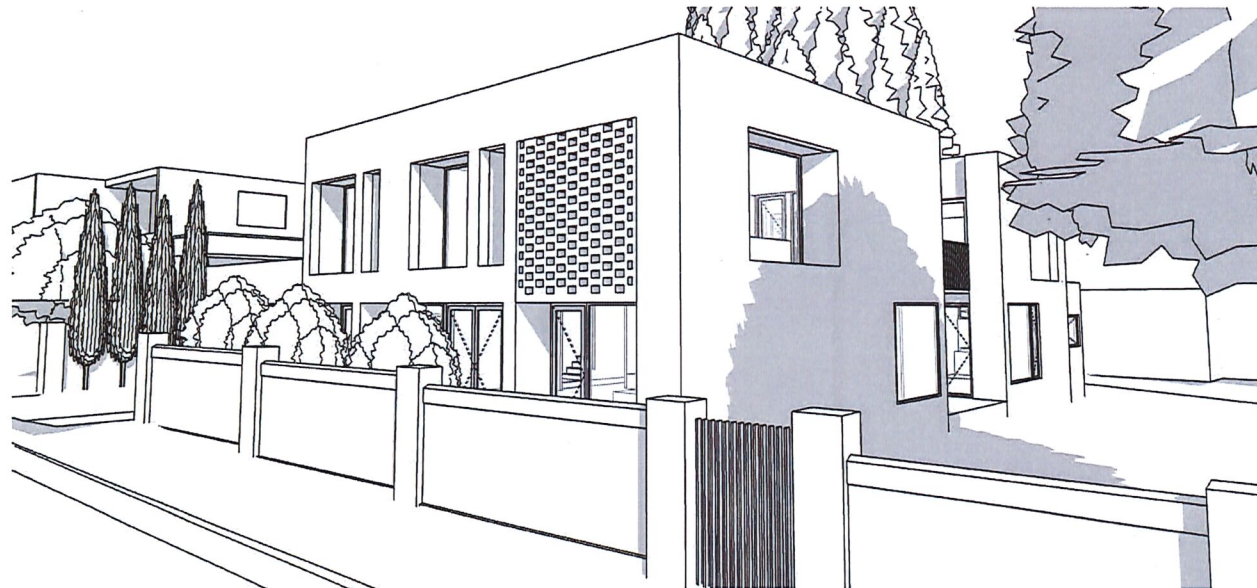

GENERIC PERSPECTIVE  
1:200

Rev	date	purpose
DA1	1/11/19	ISSUED TO COUNCIL FOR DA
01	25/10/19	Preliminary Issue

**PLANNING EXHIBITED DOCUMENTS**  
 Ref. No: DA 0609/2019  
 Date advertised: 16/11/2019  
 Planning Administration: *Launceston*  
This document is subject to copyright and is prepared by Cumulus Studio Pty Ltd. It is intended for use only for the purposes of the Council's planning process. It is not to be used for any other purpose. The Council reserves all other rights. Documents prepared on the Council's behalf are subject to such copyright and should not be reproduced without the consent of the copyright owner.



copyright  
 Cumulus Studio Pty Ltd  
 info@cumulus.studio  
 Hobart  
 Suite 2, Level 2, 147 Macquarie St, Hobart, TAS 7000  
 +61(3) 6231 4841  
 Launceston  
 Level 1, 60 Cameron St, Launceston, TAS 7250  
 +61(3) 6333 0930  
 Melbourne  
 Level 1, 26 William St, Balclutha, VIC 3183  
 +61(3) 9521 4518  
 The copyright for these designs, plans and specifications belongs to Cumulus Studio Pty Ltd and must not be used, reproduced or copied without their written permission.

general notes  
 These drawings show design intent and are suitable as a guide only. Do not scale off the drawings. All dimensions in millimetres. Dimensions of existing building are indicative only - they should not be relied on and are to be verified on site before commencing work. All documents shall be read in conjunction with specifications and any consultants detail. All work shall be in accordance with the Building Code of Australia, relevant Australian Standards & local authority by-laws and regulations. Any discrepancies, errors or omissions shall be referred to the Architects. Drawings are not to be used for construction until issued. Construction.  
 accredited designer:  
 PETER WALKER, CC2143E

drawn by TH, MG checked by TH  
 reason of issue  
 DEVELOPMENT APPLICATION  
 project:  
 ST GEORGES SQUARE  
 14-16 ST GEORGES SQUARE  
 EAST LAUNCESTON  
 TAS, 7250  
 drawing title  
 COVER PAGE

print date 1/11/19 original size A3  
 drawing n° J19644-SK01 revision DA1

















Rev	date	purpose
DA1	1/11/19	ISSUED TO COUNCIL FOR DA
01	25/10/19	Preliminary Issue

EXTERNAL FINISHES LEGEND	
	EC01: SELECT FACE BRICKWORK, KRAUSE BRICKS 380 X 110 X 45 EQUAL COURSE, GHOST FOR EQUAL
	EC02: BLOCKWORK/RENDER BRICKS, SAND AND GEMENT, RENDER, PAINT GREY/WHITE TBA
	EC03: LIGHT WEIGHT FIBROUS CEMENT SHEET SLABING, 1.33mm, 2000 X 1200mm, PAINT FINISH COLOUR: LIGHT GREY/WHITE TBA
	EC04: INNOVA DURACOM GREYSTONE PRE-FINISHED FACADE



Copyright © Cumulus Studio Pty Ltd  
 Shop 2, Level 2, 147 Macquarie St, Hobart, TAS 7000  
 +61 (0) 8231 4841  
 Launceston  
 Level 1, 80 Cameron St, Launceston, TAS 7250  
 +61 (0) 8335 0890  
 Melbourne  
 Level 1, 111 William St, Ballarat, VIC 3183  
 +61 (0) 5252 4518

The copyright for these designs, plans, and specifications belongs to Cumulus Studio Pty Ltd and must not be used, reproduced or copied without their written permission.




checked by: TH, MG  
 drawn by: TH, MG  
 reason of issue: APPLICATION

DEVELOPMENT APPLICATION  
 Project: ST GEORGES SQUARE  
 14-16 ST GEORGES SQUARE  
 EAST LAUNCESTON  
 TAS, 7250

drawing title: EXTERNAL ELEVATIONS  
 original size: A3  
 print date: 1/11/19  
 drawing n°: J19644-SK06  
 revision: DA1

LEGEND	
SD	HARD WIRED SMOKE DETECTOR.
DP	70mm DIA UPVC DOWNPIPE, PAINT FINISH, COLOUR: TO MATCH WALL COLOUR
RWH	FOLDED METAL RAIN WATER HEAD, COLORBOND FINISH, COLOUR: BASALT OR SIMILAR
EG1	PROPRIETARY METAL LEAVES GUTTER, COLORBOND FINISH, COLOUR: BASALT OR SIMILAR
R01	LIGHTWEIGHT METAL ROOF SHEETING, COLORBOND FINISH, COLOUR: COLORBOND BASALT OR SIMILAR
BALL	STEEL BALLFRASE, POWDER COAT FINISH, COLOUR: MATT BLACK OR SIMILAR

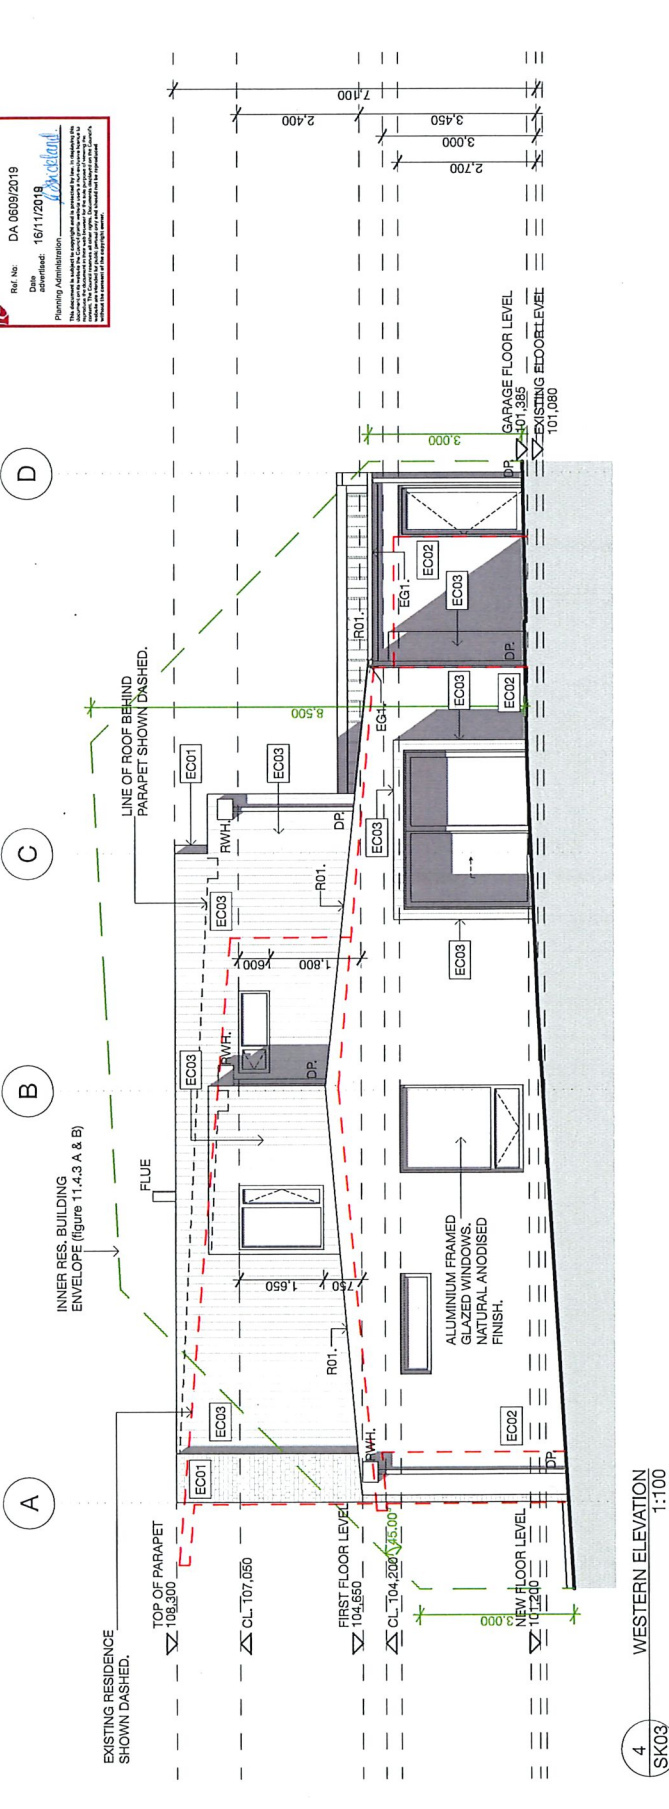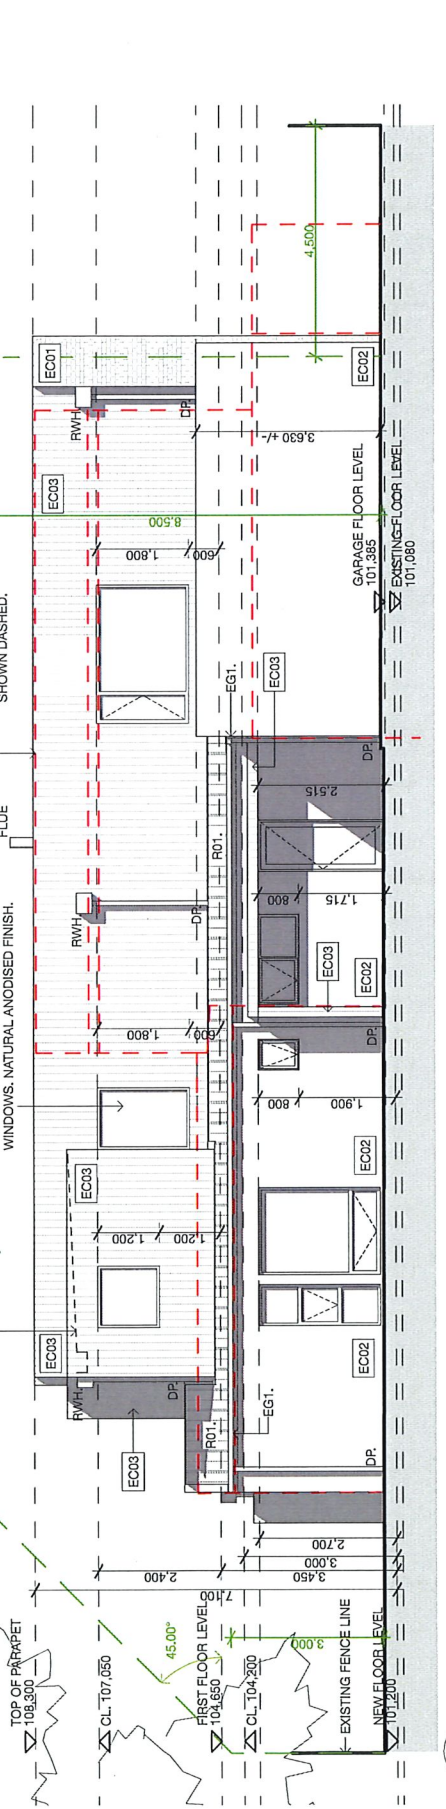



Rev	date	purpose
DA1	1/11/19	ISSUED TO COUNCIL FOR DA
01	25/10/19	Preliminary Issue




copyright  
 Cumulus Studio Pty Ltd  
 info@cumulusstudio  
 Hobart  
 Subs.2, Level 2, 147 Macquarie St, Hobart, TAS 7000  
 Launceston  
 Level 1, 60 Cameron St, Launceston, TAS 7250  
 Melbourne  
 William St, Ballacra, VIC 3183  
 +61(0) 9321 4841  
 +61(0) 9333 0530  
 +61(0) 9321 4518


The copyright for these designs, plans and specifications belongs to Cumulus Studio Pty Ltd and must not be used, reproduced or copied without the written permission.  
 general notes: these design notes & any details in a trade only. Do not scale the drawings. All dimensions in millimetres. Dimensions to existing buildings as verified on site before commencing work. All documents consulting clients. All work shall be in accordance with Standards & social authority by-laws and regulations. Any discrepancies, errors or omissions shall be referred to the accredited designer:  
 PETER WALKER, CC2143E

checked by TH, MG  
 reason of issue DEVELOPMENT APPLICATION  
 project: ST GEORGES SQUARE  
 14-16 ST GEORGES SQUARE  
 EAST LAUNCESTON TAS, 7250


drawing title EXISTING SITE SUN DIAGRAMS  
 print date 1/11/19  
 original size A3  
 revision J19644-SK07 DA1

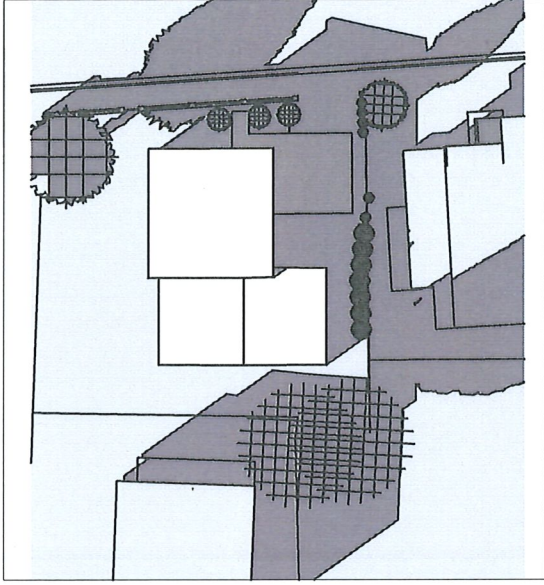


1 JUNE 21st @9am 1:500

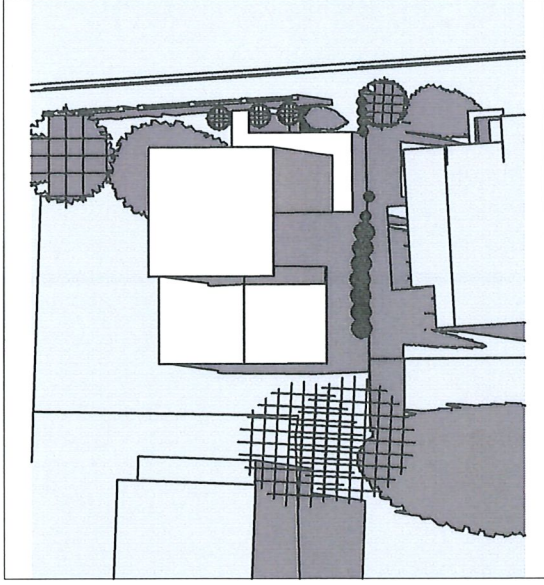


2 JUNE 21st @12pm 1:500

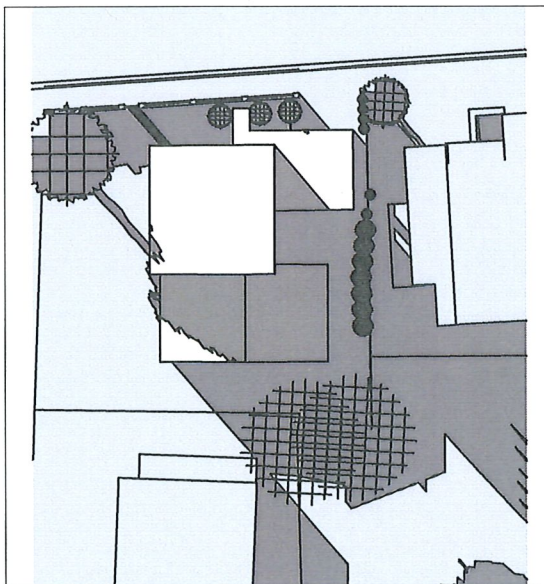


3 JUNE 21st @3pm 1:500

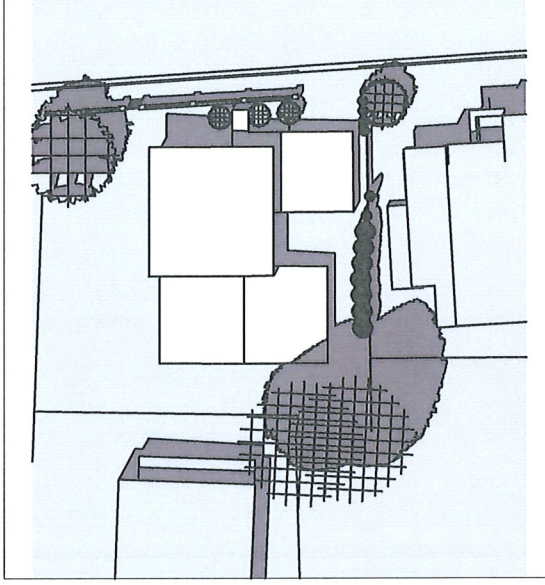

4 DEC 21st @3pm 1:500

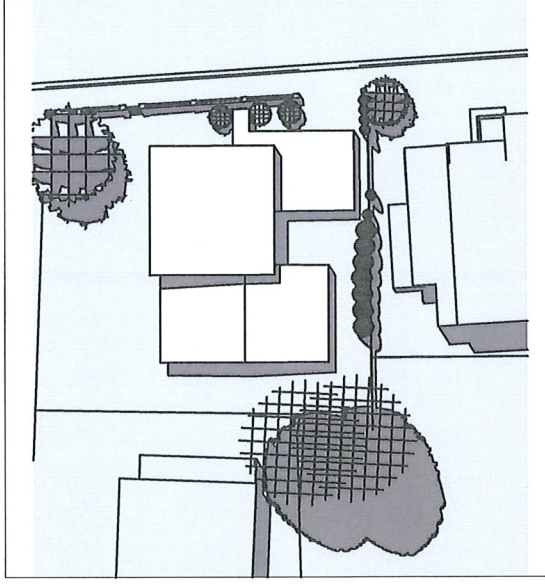

5 DEC 21st @12pm 1:500

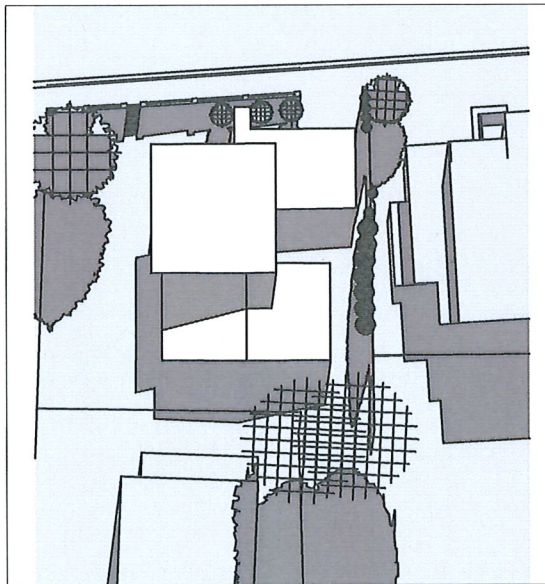

6 DEC 21st @9am 1:500



Rev	date	purpose
DA1	1/11/19	ISSUED TO COUNCIL FOR DA



copyright  
 Cumulus Studio Pty Ltd  
 info@cumulus.studio  
 Hobart  
 Suite 2, Level 2, 147 Macquarie St, Hobart, TAS 7000  
 +61 (0) 6231 4841  
 Launceston  
 Level 1, 60 Cameron St, Launceston, TAS 7250  
 +61 (0) 6333 0580  
 +61 (0) 5321 4518

The copyright for these designs, plans and specifications belongs to Cumulus Studio Pty Ltd and must not be used, reproduced or copied without their written permission.  
checked by  
 TH, MG  
 TH

reason of issue  
 DEVELOPMENT APPLICATION


project:  
 ST GEORGES SQUARE  
 14-16 ST GEORGES SQUARE

EAST LAUNCESTON  
 TAS, 7250


drawing title  
 EXISTING SITE SHADOW PERSPECTIVES  
 print date  
 1/11/19  
 original size  
 A3  
 revision  
 drawing n°  
 J19644-SK08  
 DA1

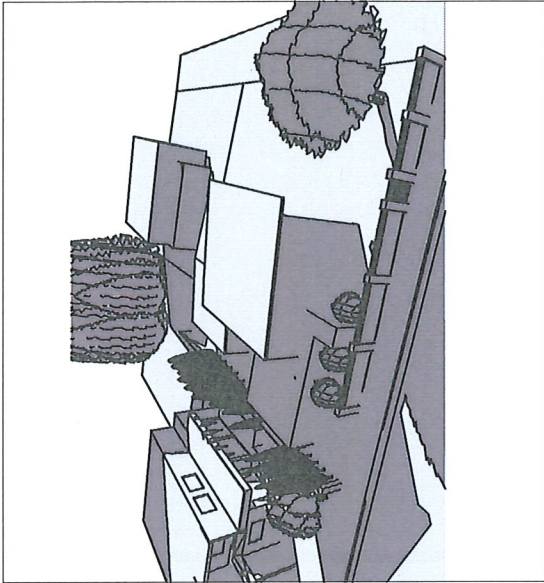


1 JUNE 21st @ 9am 1:400

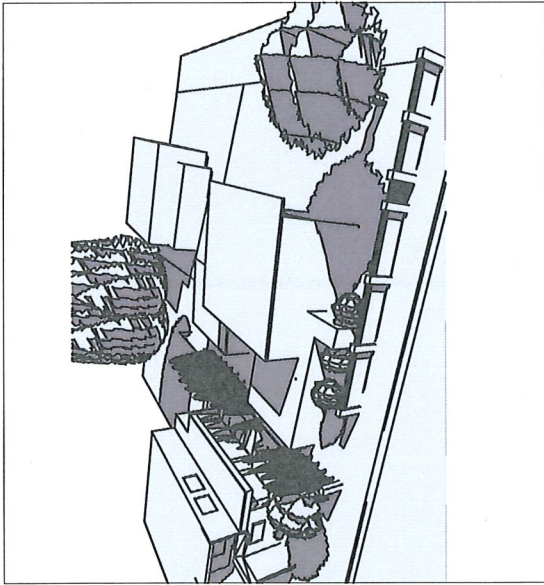


2 JUNE 21st @ 12pm 1:400

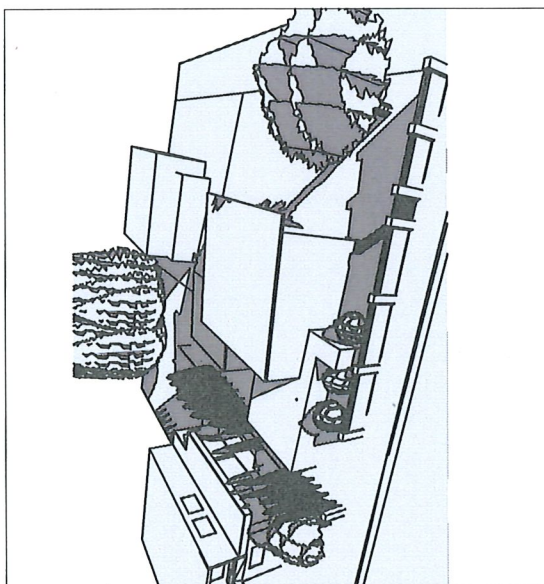


3 JUNE 21st @ 3pm 1:400

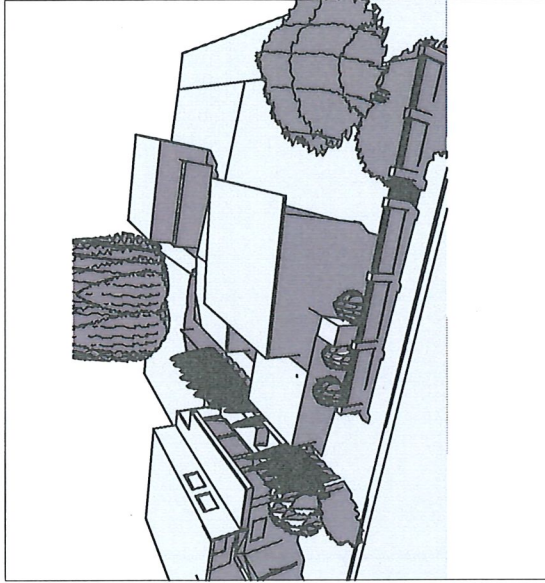

4 DEC 21st @ 9am 1:400

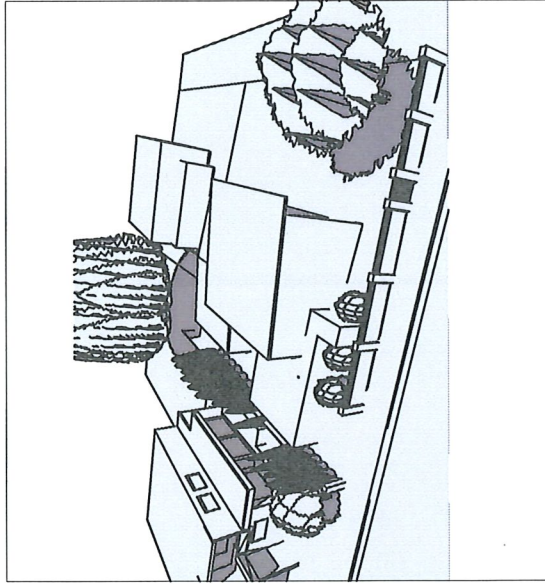

5 DEC 21st @ 12pm 1:400

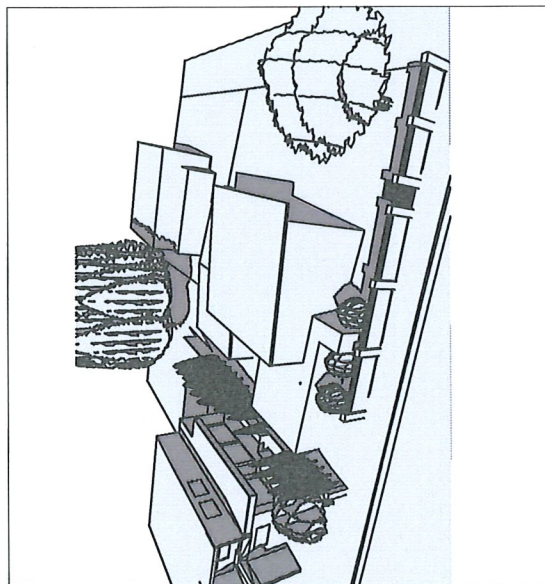

6 DEC 21st @ 3pm 1:400



Rev	date	purpose
DA1	1/11/19	ISSUED TO COUNCIL FOR DA
01	25/10/19	Preliminary Issue



copyright  
**Cumulus Studio Pty Ltd**  
 info@cumulusstudio  
 10/200 Macquarie St, Hobart, TAS 7000  
 Level 2, 147 Macquarie St, Hobart, TAS 7000  
 +61(0) 6231 4841  
 Launceston  
 Level 1, 60 Cameron St, Launceston, TAS 7250  
 +61(0) 6333 0920  
 Melbourne  
 William St, Balliolville, VIC 3183  
 +61(0) 9521 4518

The copyright for these designs, plans and specifications belongs to Cumulus Studio Pty Ltd and must not be used, reproduced or copied without their written permission.


accredited designer:  
**PETER WALKER, CC2143E**

checked by  
**TH, MS**


reason of issue  
**DEVELOPMENT APPLICATION**

project:  
**ST GEORGES SQUARE  
 14-16 ST GEORGES SQUARE**


**EAST LAUNCESTON**  
 TAS, 7250

drawing title  
**PROPOSED SITE SUN  
 DIAGRAMS**


print date  
 1/11/19  
 original size  
 A3  
 revision  
 DA1

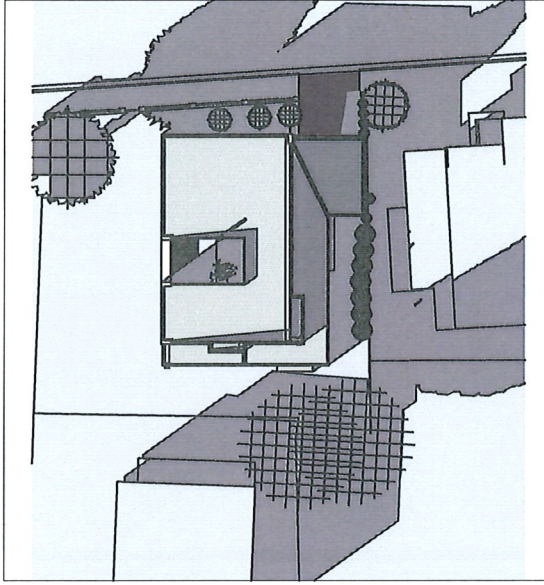


 1:500

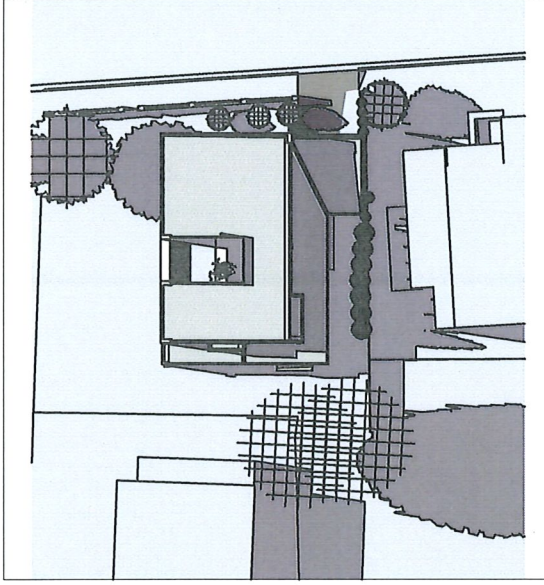


2 JUNE 21st @12pm  
 1:500

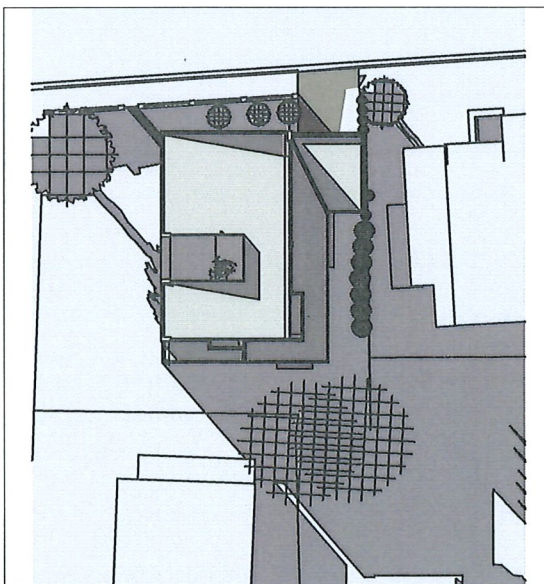


1 JUNE 21st @9am  
 1:500

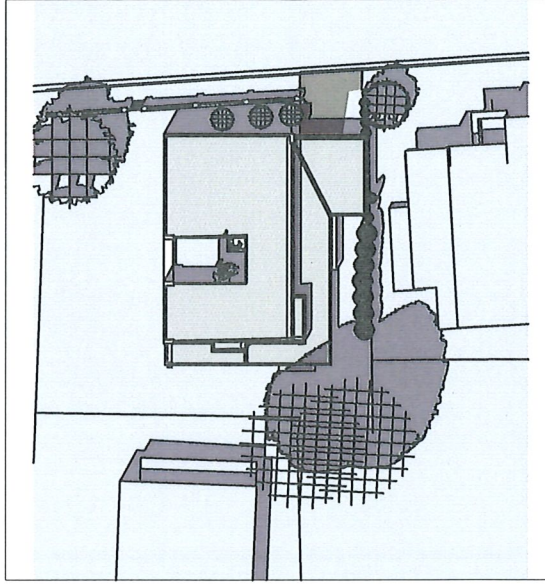

6 DEC 21st @3pm  
 1:500

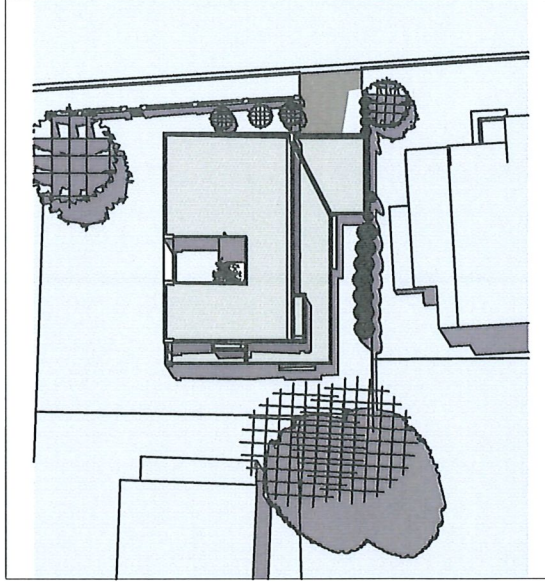

5 DEC 21st @12pm  
 1:500

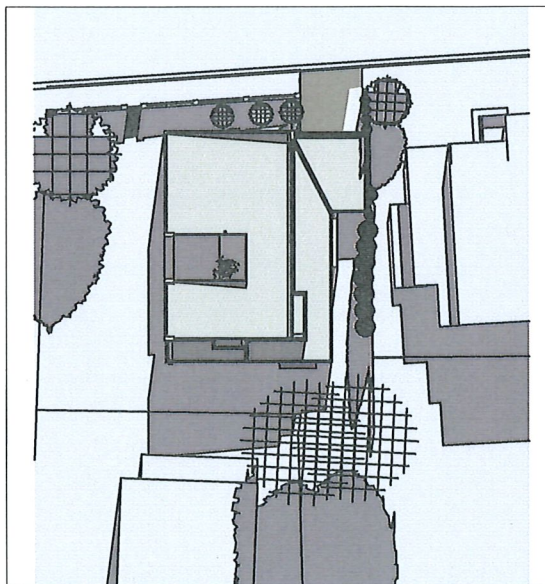

4 DEC 21st @9am  
 1:500





Rev	date	purpose
DA1	1/11/19	ISSUED TO COUNCIL FOR DA

**PLANNING EXHIBITED DOCUMENTS**

Ref. No: DA 06092019  
 Date: 16/11/2019  
 Planning Administration: 




Copyright  
 Cumulus Studio Pty Ltd  
 info@cumulus-studio  
 Robert  
 Level 1, 80 Cameron St, Launceston, TAS 7250  
 +61(0) 8231 4941  
 Launceston  
 Level 1, 80 Cameron St, Launceston, TAS 7250  
 +61(0) 8233 0930  
 Melbourne  
 Level 1, 111 William St, Ballarat, VIC 3183  
 +61(0) 9621 4518

This copyright for these designs, plans and specifications belongs to Cumulus Studio Pty Ltd and must not be used, reproduced or copied without their written permission.


**General notes**  
 These drawings show design intent & are suitable as a guide only. Dimensions of existing building are in millimetres. Dimensions of existing building are verified on site before commencing work. All dimensions are to be confirmed on site. All work and its execution shall be in accordance with the Building Code of Australia, relevant Australian Standards and any other applicable laws. All work shall be subject to the discretion, advice or consultation shall be referred to the relevant authority. This drawing is not to be used for construction without the consent of the design team.

authorised designer:  
 PETER WALKER, CC2143E


drawn by:  
 TH, MG  
 checked by:  
 TL

DEVELOPMENT APPLICATION  
 project:  
 ST GEORGES SQUARE  
 14-16 ST GEORGES SQUARE  
 EAST LAUNCESTON  
 TAS, 7250


drawing title:  
 PROPOSED SITE SHADOW PERSPECTIVES  
 print date:  
 1/11/19  
 original size:  
 A3  
 drawing no:  
 J19644-SK10  
 revision:  
 DA1

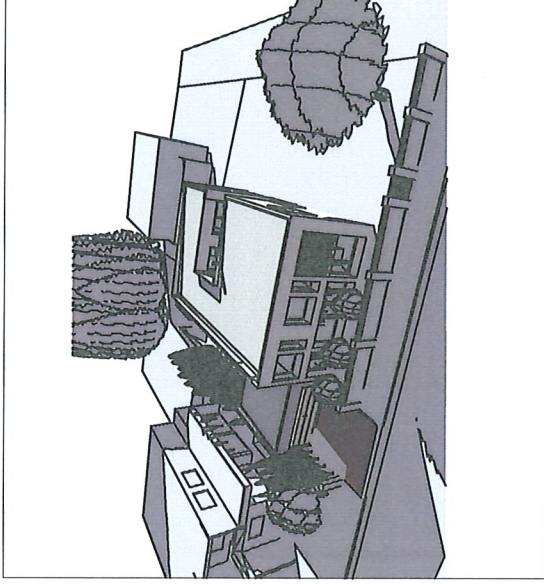


1 JUNE 21st @ 9am 1:400

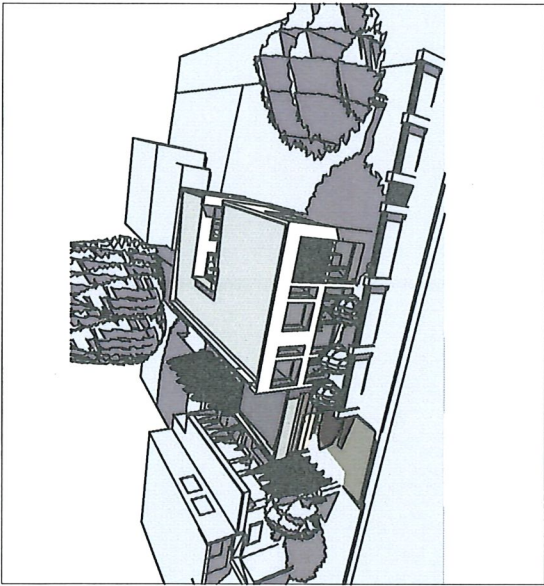


2 JUNE 21st @ 12pm 1:400

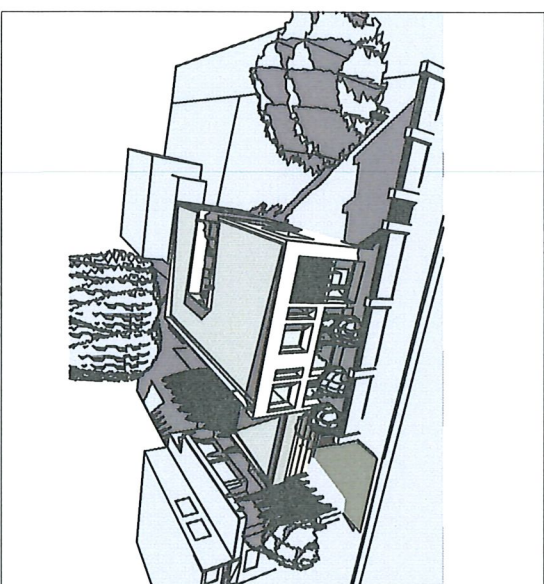


3 JUNE 21st @ 3pm 1:400

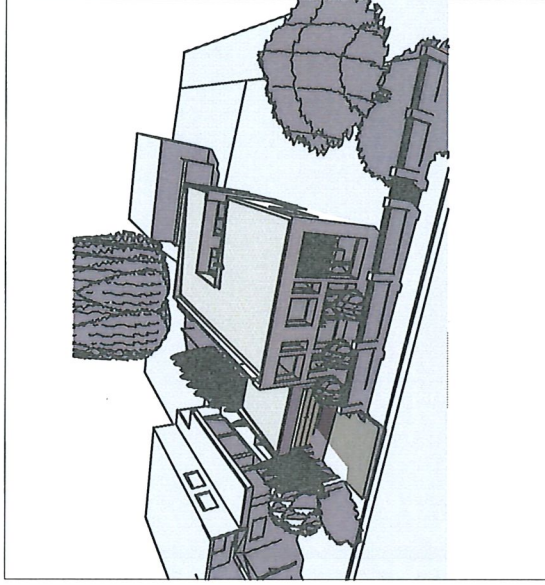

4 DEC 21st @ 9am 1:400

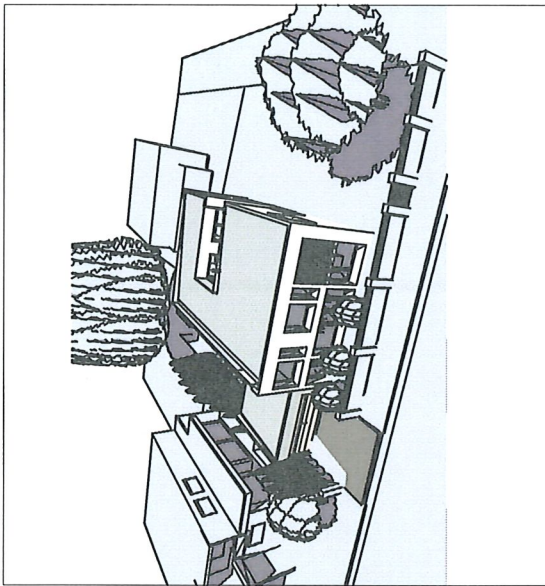

5 DEC 21st @ 12pm 1:400

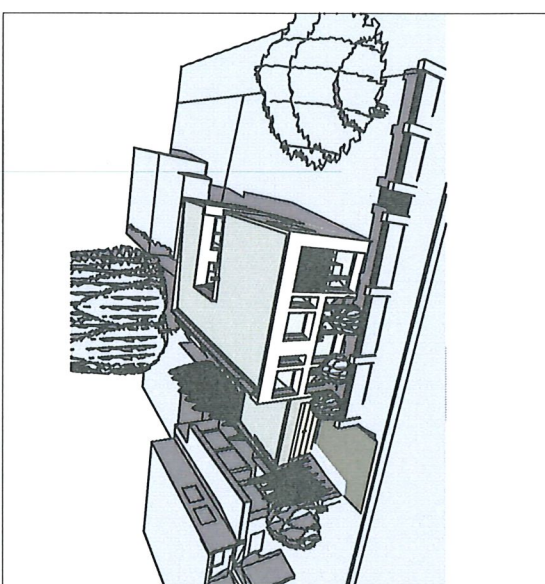

6 DEC 21st @ 3pm 1:400

