


Council Agenda - 23 July 2020 - Agenda Item 9.3

Attachment 2 - Plans to Be Endorsed - 33 Delamere Crescent Trevallyn

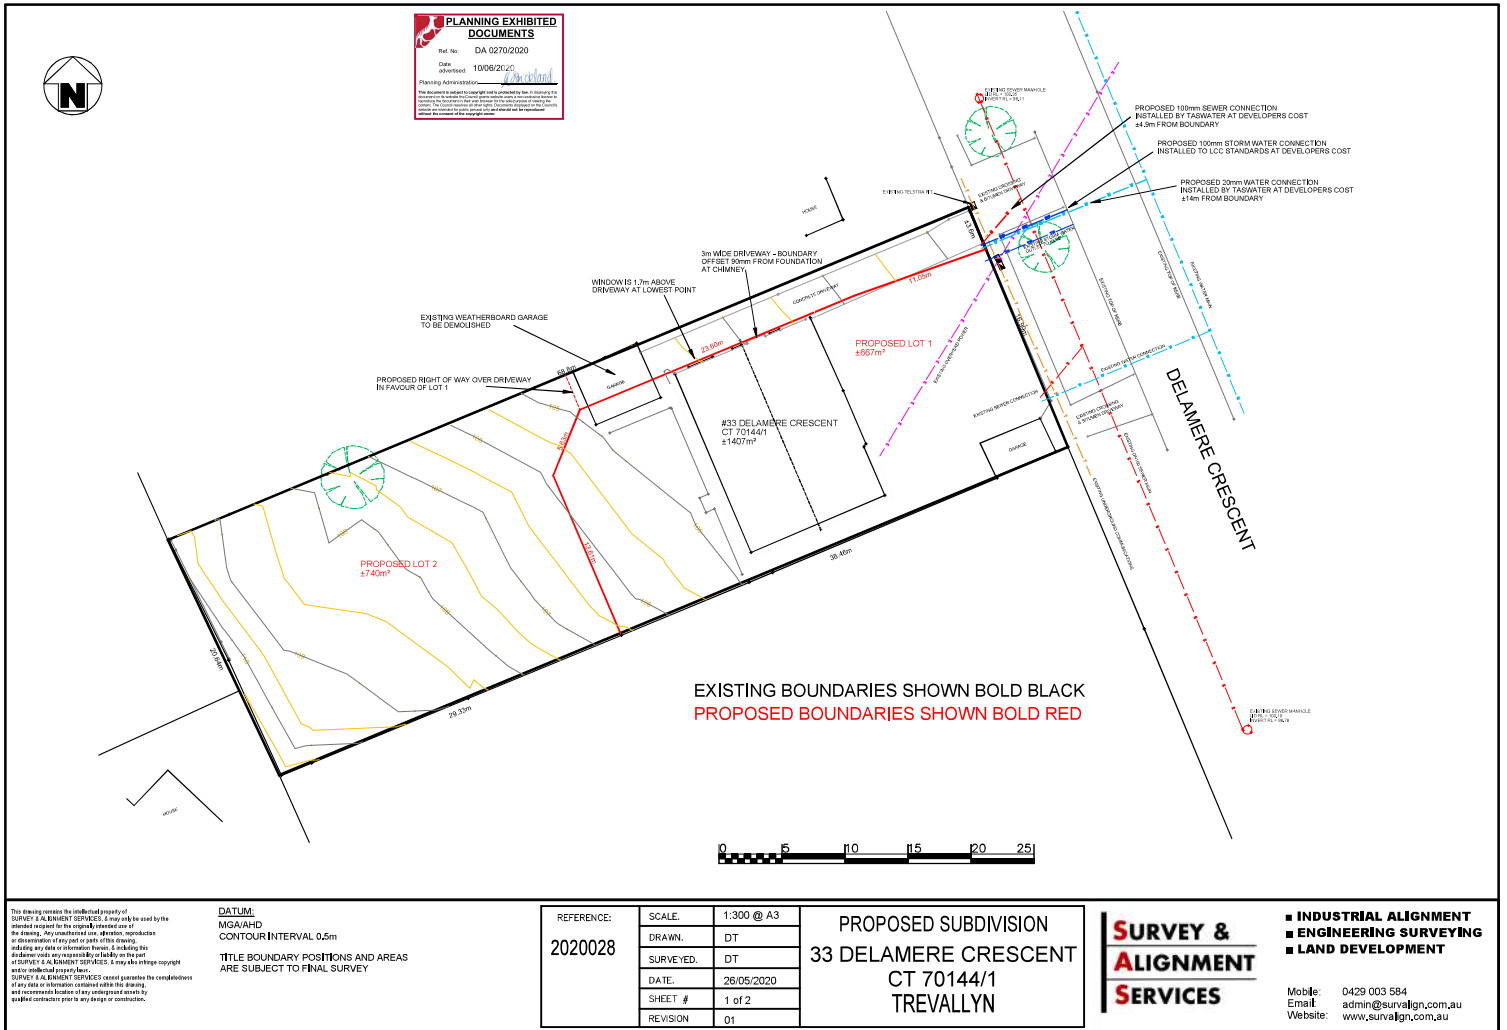



DATUM:
 MGA84HD
 CONTOUR INTERVAL 0.5m
TITLE BOUNDARY POSITIONS AND AREAS ARE SUBJECT TO FINAL SURVEY

REFERENCE: 2020028	SCALE:	1:300 @ A3
	DRAWN:	DT
	SURVEYED:	DT
	DATE:	26/05/2020
	SHEET #	1 of 2
REVISION	01	

PROPOSED SUBDIVISION
 33 DELAMERE CRESCENT
 CT 70144/1
 TREVALLYN

SURVEY & ALIGNMENT SERVICES

**INDUSTRIAL ALIGNMENT
 ENGINEERING SURVEYING
 LAND DEVELOPMENT**

Mobile: 0429 003 584
 Email: admin@survalign.com.au
 Website: www.survalign.com.au




PLANNING EXHIBITED DOCUMENTS

Ref. No: DA 0270/2020

Date advertised: 10/06/2020

Planning Administration: *Sheffield*



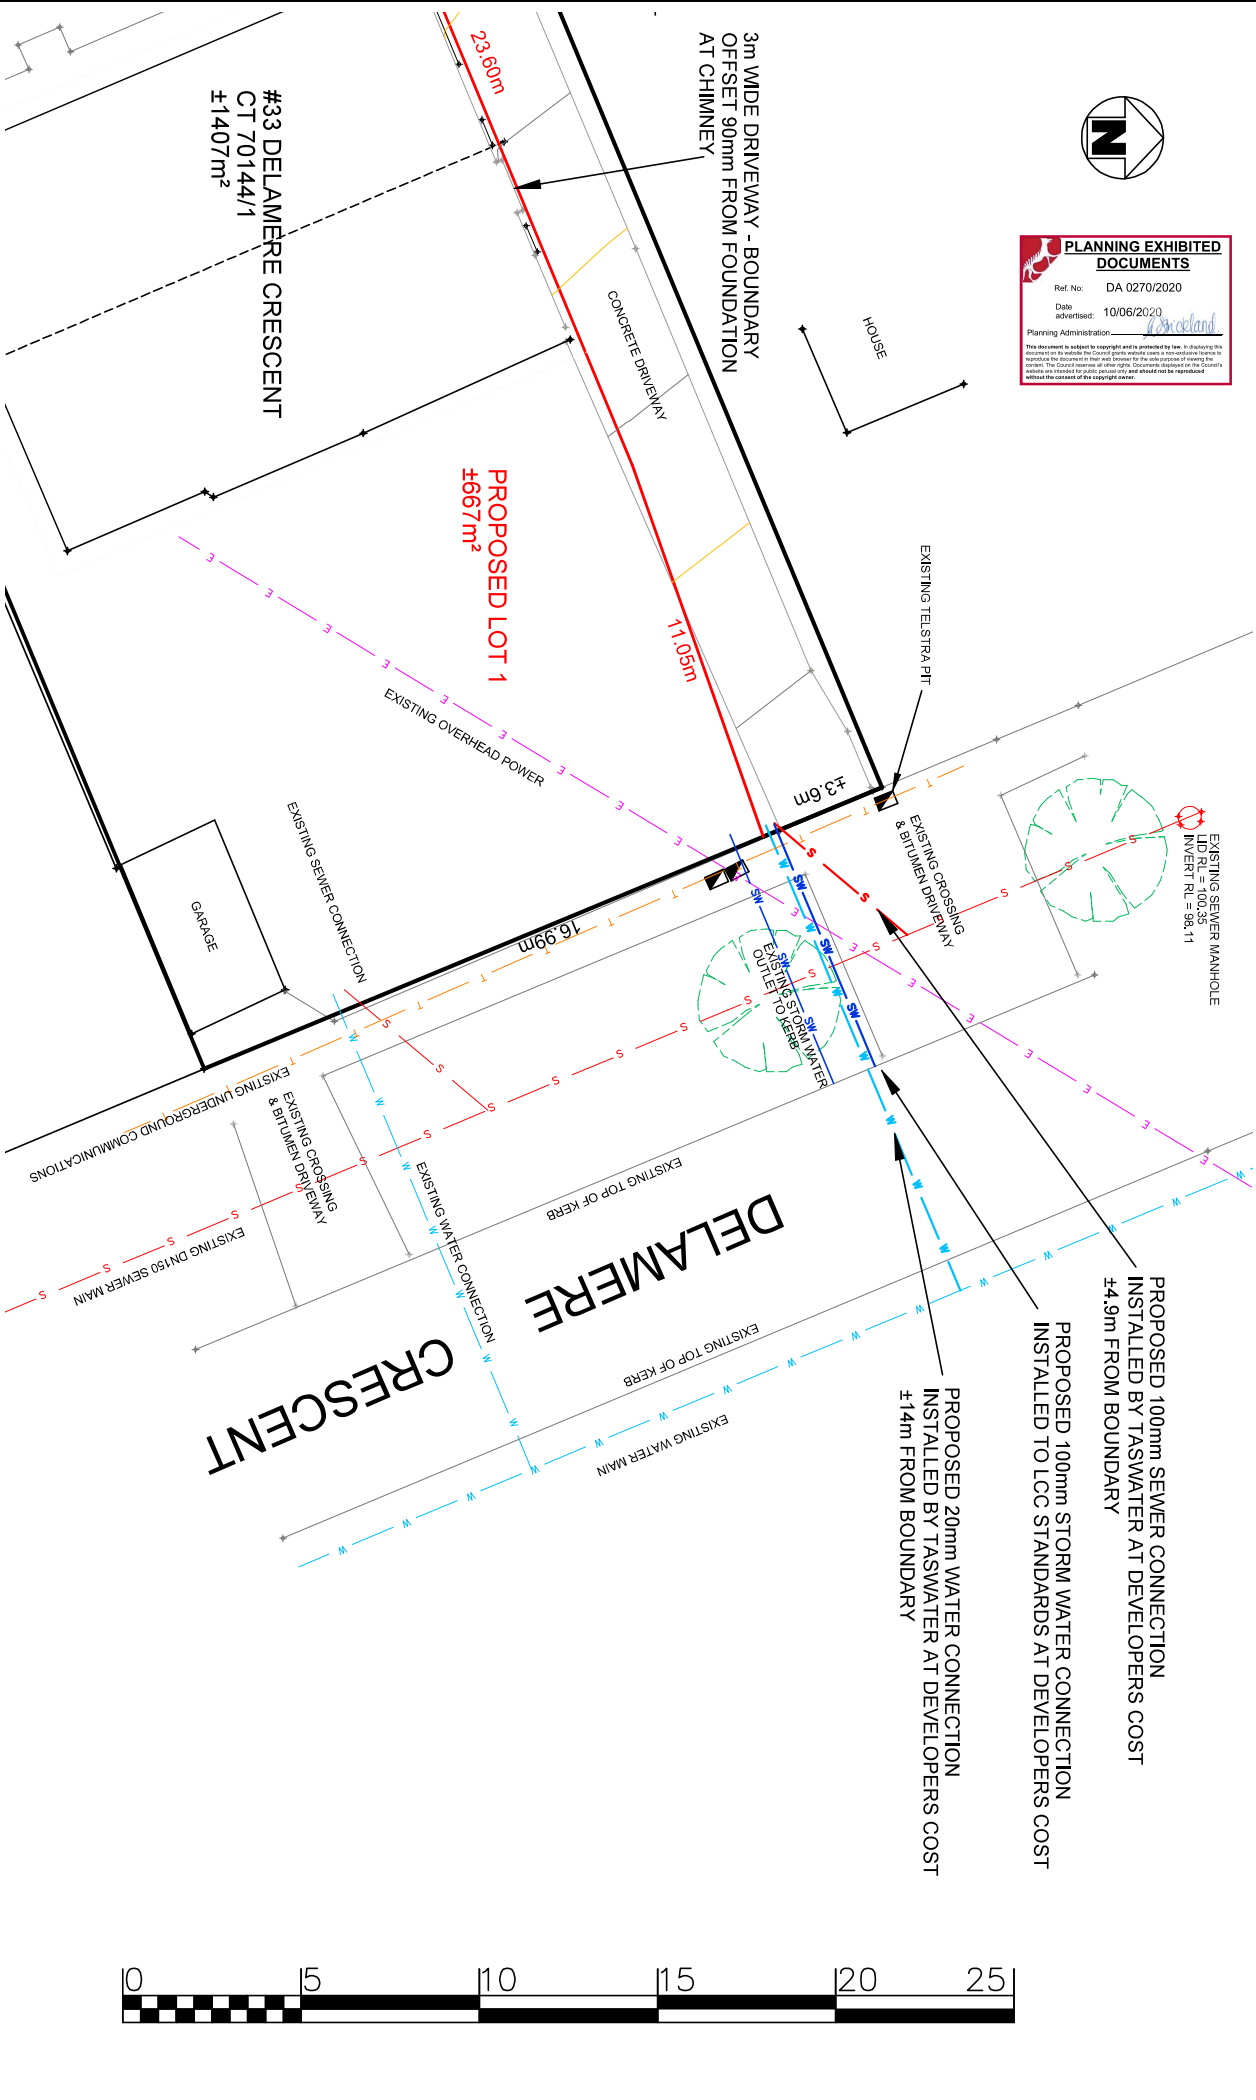

DELAMERE CRESCENT

#33 DELAMERE CRESCENT
CT 70144/1
±1407m²

DATUM:
MGA84
CONTOUR INTERVAL 0.5m
ARE SUBJECT TO FINAL SURVEY



SCALE	1:150 @ A3
DATE	26/05/2020
REVISION	01
PROPOSED SUBDIVISION	
33 DELAMERE CRESCENT	
CT 70144/1	
TREVALLYN	

SURVEY & ALIGNMENT SERVICES

- INDUSTRIAL ALIGNMENT
- ENGINEERING SURVEYING
- LAND DEVELOPMENT

Mobile: 0429 003 584
Email: admin@survallign.com.au
Website: www.survallign.com.au

