



VIEW FROM UNIVERSITY SQUARE

SHEET LIST - DEVELOPMENT APPLICATION - NORTH

SHEET NUMBER	SHEET NAME	CURRENT REVISION DATE	CURRENT REVISION
NC-000	COVERPAGE	20210120	D
NC-001	SITE PLAN (EXISTING/ DEMOLITION)	20201102	D
NC-002	SITE PLAN (PROPOSED)	20210120	E
NC-001	GA PLAN LEVEL 00	20210120	H
NC-002	GA PLAN LEVEL 01	20201102	D
NC-003	GA PLAN LEVEL 02	20201102	D
NC-004	GA PLAN LEVEL 03	20201102	D
NC-005	GA PLAN ROOF	20201102	D
NC-001	GA ELEVATIONS	20201029	C
NC-002	GA ELEVATIONS	20201029	C
NC-001	GA SECTIONS	20201029	C
NC-001	SHADOW DIAGRAMS	20201029	C
NC-001	RENTERS	20201029	C







www.bvn.com.au

INTELLECTUAL PROPERTY

UNLESS OTHERWISE SPECIFIED, ALL RIGHTS TO THE  
DESIGN AND INVENTIONS DESCRIBED HEREIN ARE RESERVED BY THE  
OWNER. THIS DOCUMENT IS THE PROPERTY OF X SQUARED ARCHITECTS  
AND IS LOANED TO YOU FOR YOUR INFORMATION ONLY. IT IS NOT TO  
BE REPRODUCED, COPIED, DISTRIBUTED, SOLD, RENTED, LEASED,  
ASSIGNED, TRANSFERRED, OR COMMERCIALIZED IN ANY MANNER  
WITHOUT THE WRITTEN PERMISSION OF X SQUARED ARCHITECTS.

NOTE

CONTRACTOR TO CHECK ALL DIMENSIONS IN THIS PLAN  
TO CONFIRMATION OF WORK PRESENTATION OF SHOP DRAWINGS  
CONCAT: 081 433 8227

ISSUE	DATE	FOR
A	20200515	DRAFT FINAL DA SET
B	20200609	DA SET
C	20201029	REVISED DA SET
D	20210120	GENERAL REVISION

KEY PLAN

CONSULTANT	CLIENT
CONSULTANT	UNIVERSITY OF TASMANIA
CONSULTANT	CLIENT NUMBER
CONSULTANT	PROJECT NUMBER

PROJECT



UTAS PBS/AL  
LAUNCESTON  
TASMANIA  
AUSTRALIA  
BVN/PROJECT NUMBER  
1907010

TRUE NORTH	PROJECT NORTH
GRAPHIC SCALE	0 2000 8000
SCALE	
STATUS	DEVELOPMENT APPLICATION

DRAWING

COVERPAGE  
DRAWING NUMBER  
AR-NC-000

ISSUE  
D

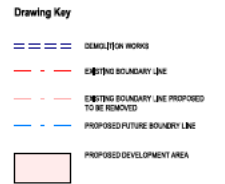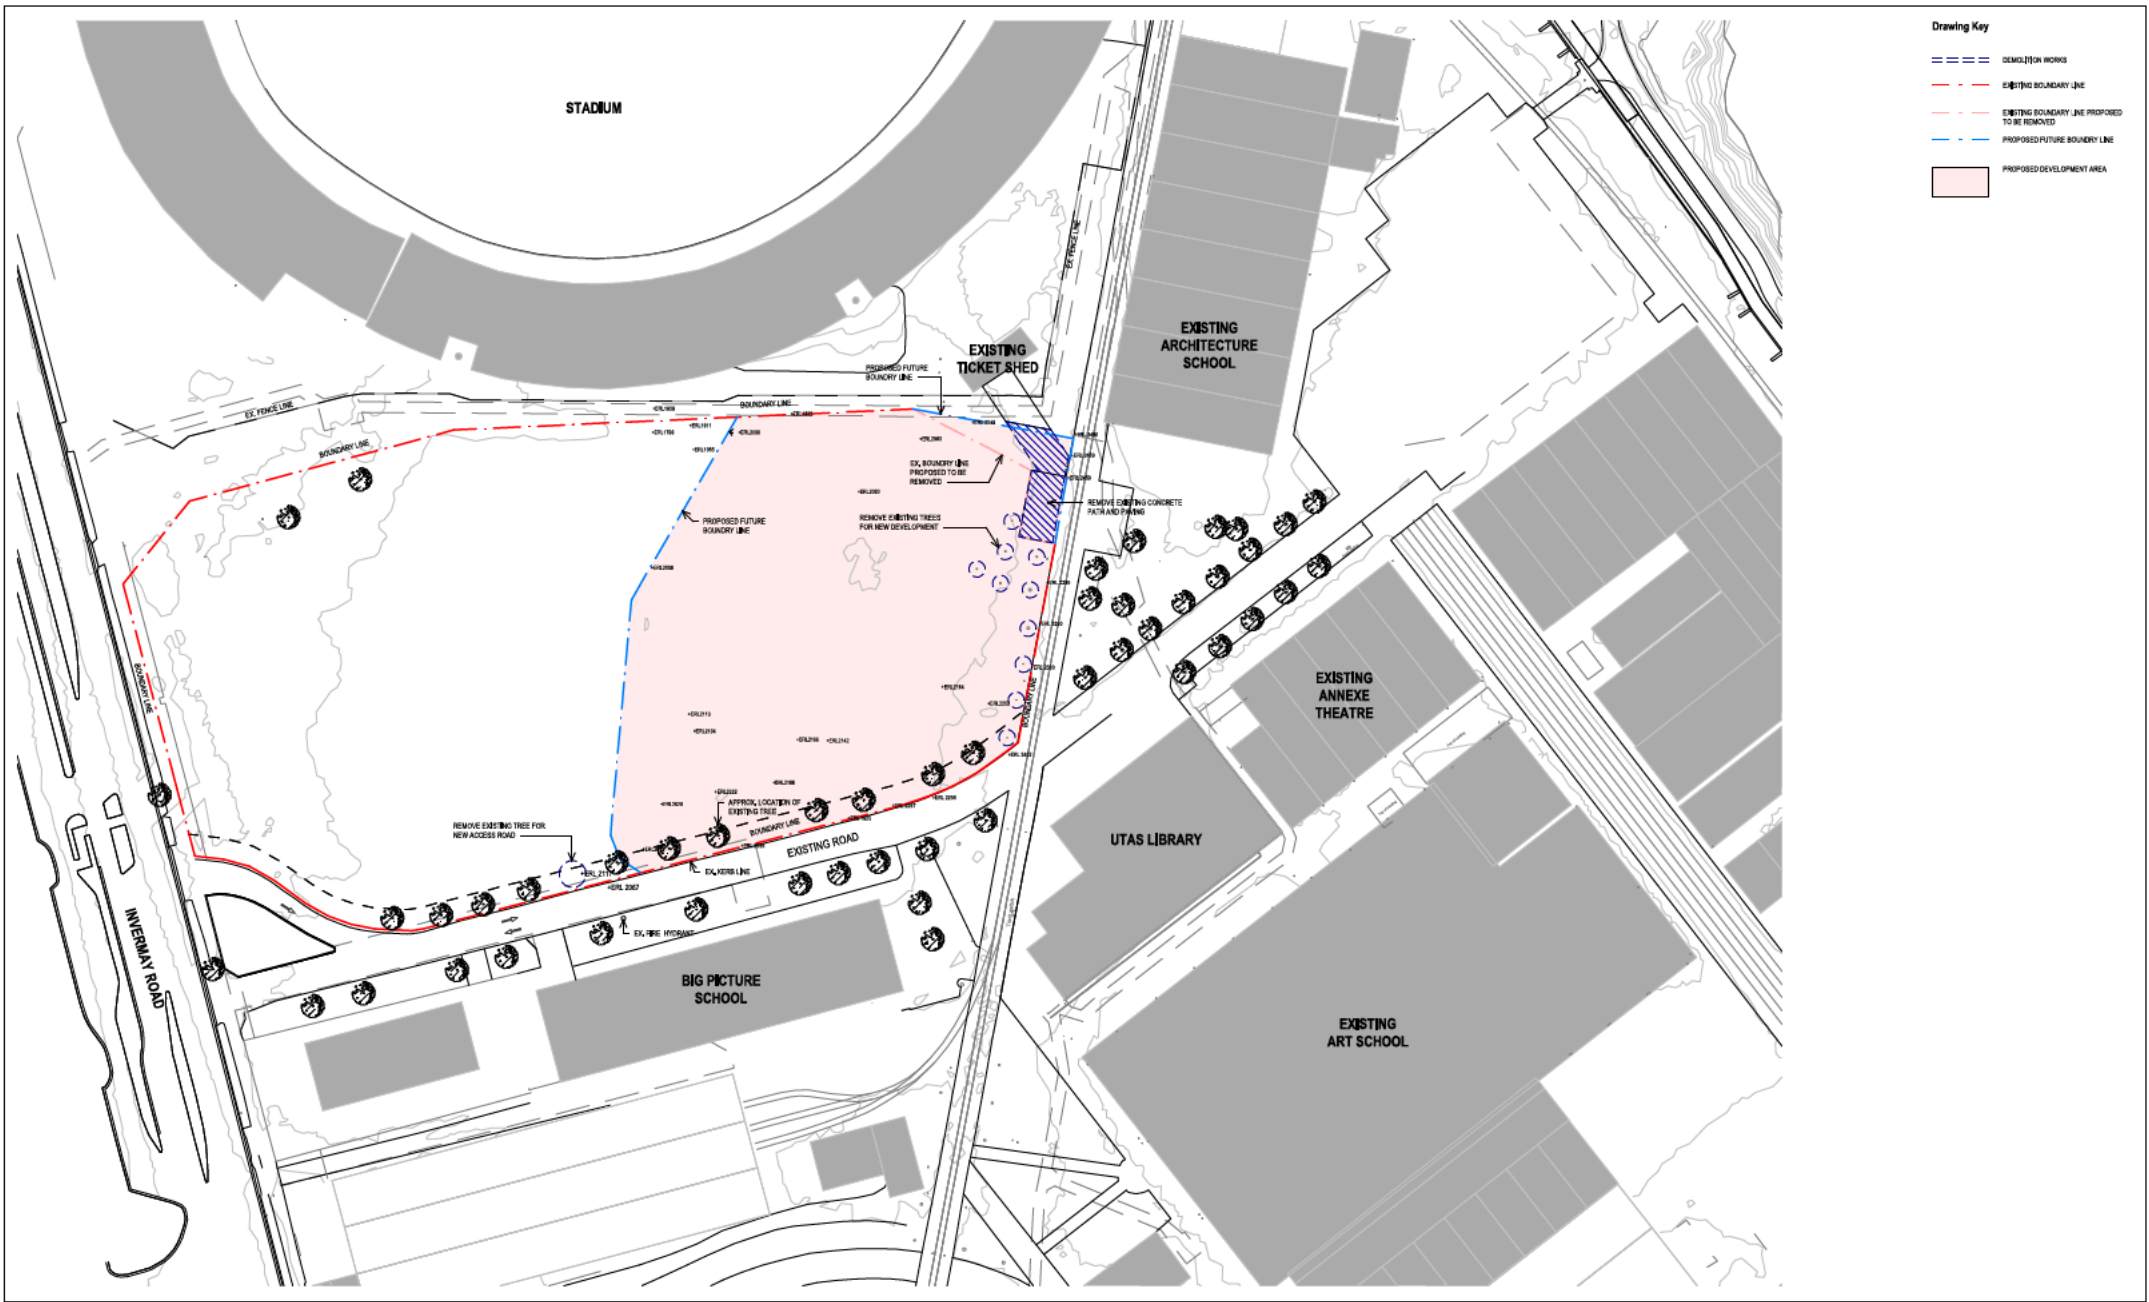

**xsquared**  
ARCHITECTS

**BUN**  
ARCHITECTS


WWW.XSQUARED.COM.AU

**INTELLECTUAL PROPERTY**  


ISSUE	DATE	FOR
A	20200919	SMART FINAL DA SET
B	20200920	DA SET
C	20201029	REVISED DA SET
D	20201102	GENERAL DEVELOPMENT APPLICATION

KEY PLAN	CONSULTANT	CLIENT	PROJECT	TRUE NORTH	PROJECT MONTH	DRAWING
		UNIVERSITY OF TASMANIA	UTAS PBSAL			
		CLIENT NUMBER	LAUNCESTON	GRAPHIC SCALE		
			TASMANIA	0 10000 20000		
		PROJECT MANAGER	AUSTRALIA	SCALE		
			1:800MM	STATUS		
			1907010	DEVELOPMENT APPLICATION		
				SITE PLAN (EXISTING/DEMOLITION)		
				DRAWING NUMBER		
				ISSUE		
				AR-NO-101		
				D		

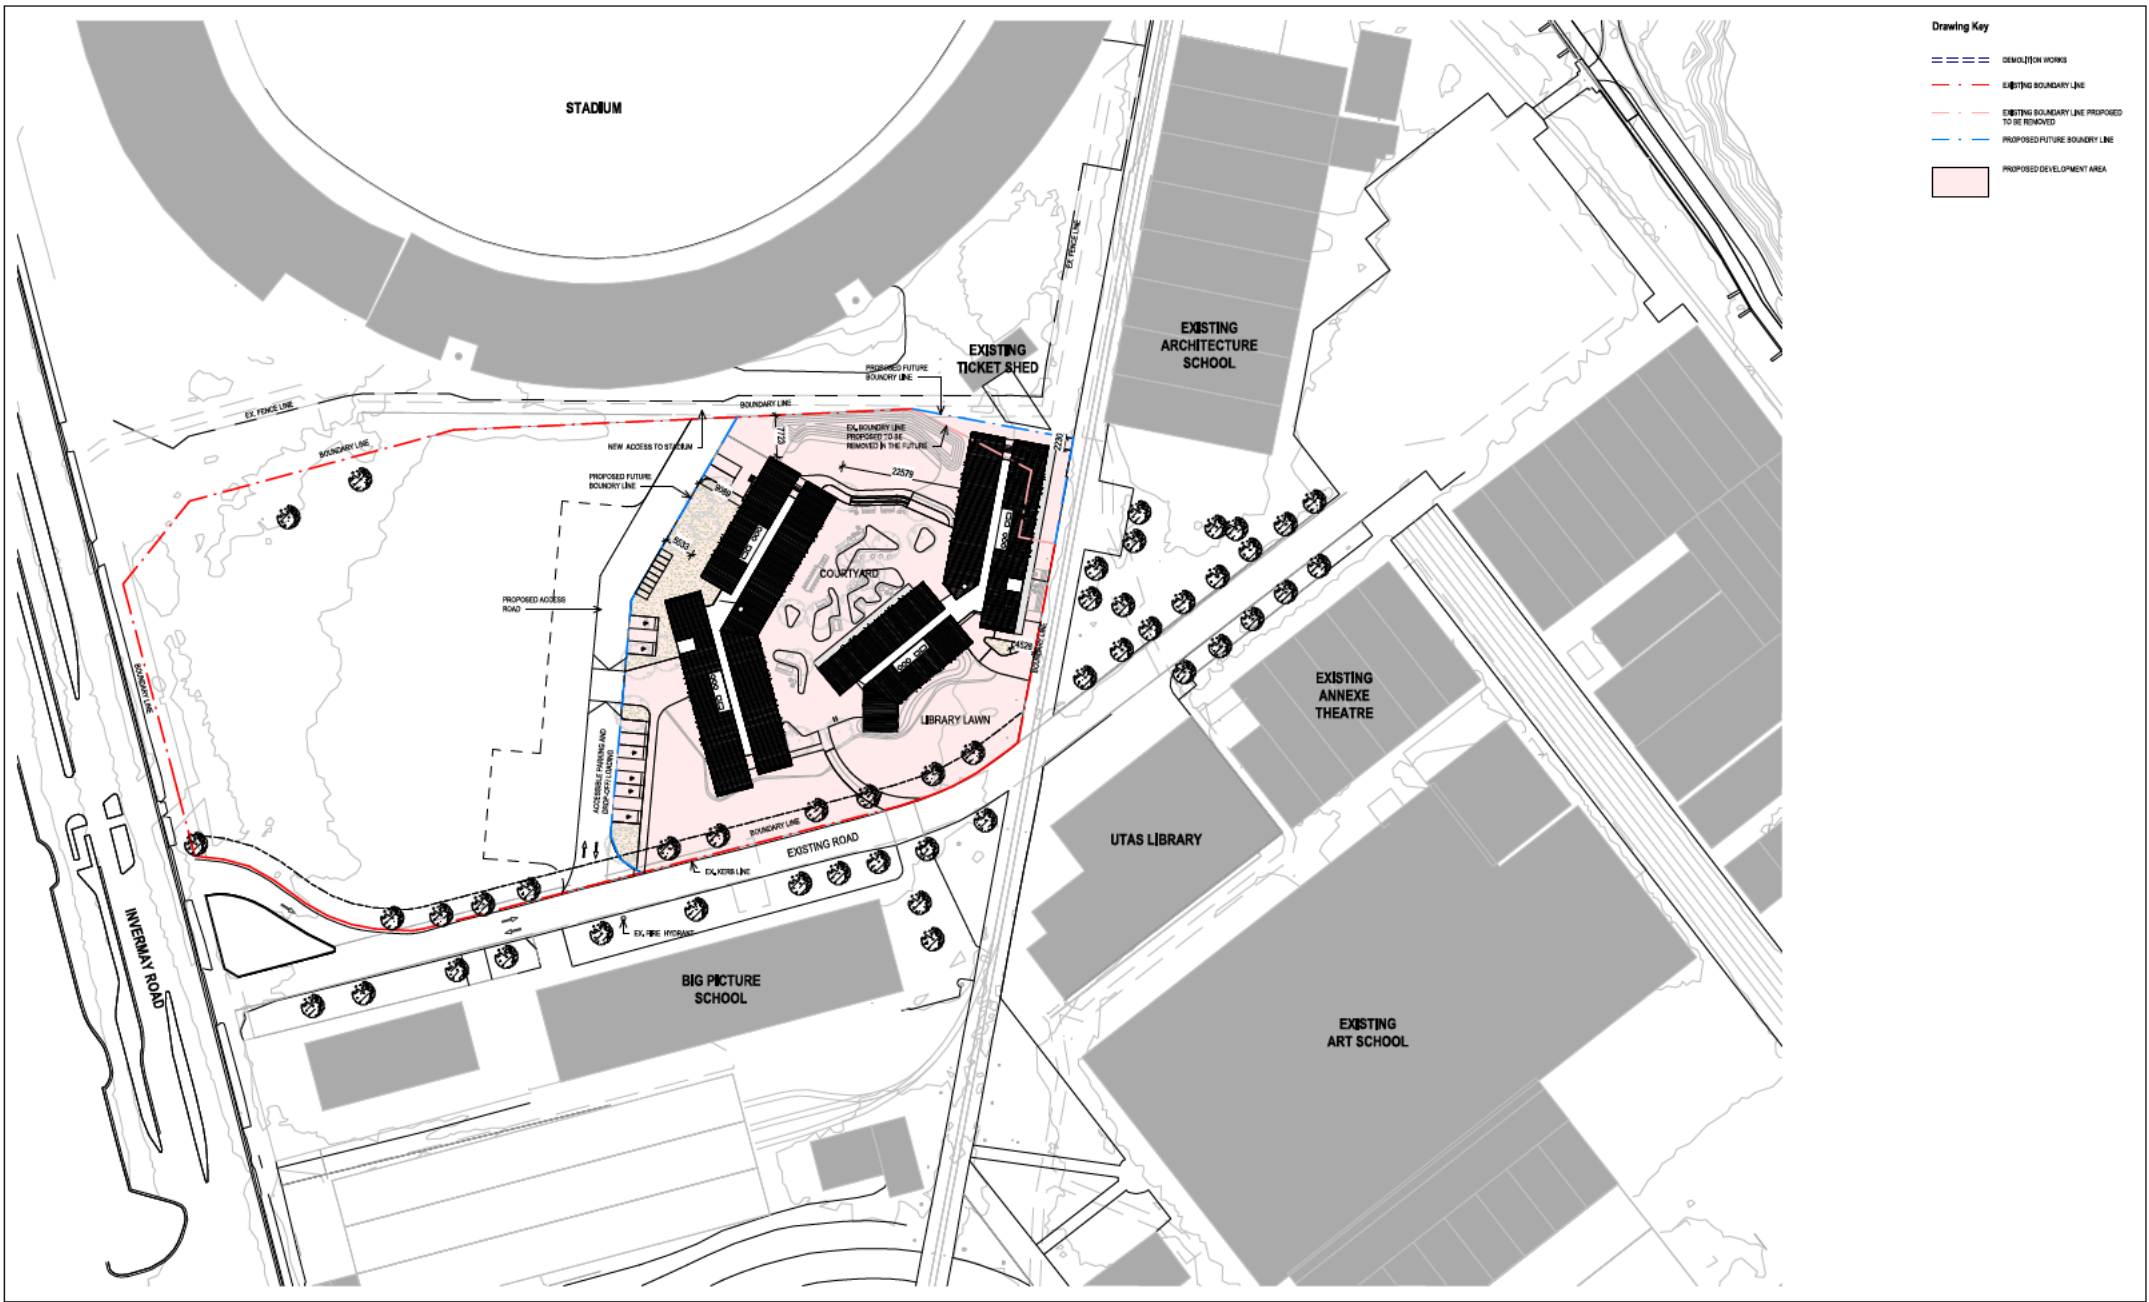

**Drawing Key**

- DEMOLITION WORKS
- EXISTING BOUNDARY LINE
- EXISTING BOUNDARY LINE PROPOSED TO BE REMOVED
- PROPOSED FUTURE BOUNDARY LINE
- PROPOSED DEVELOPMENT AREA

xsquared  
ARCHITECTS




WWW.BVN.COM.AU

**INTELLECTUAL PROPERTY**  



REVISION	DATE	FOR
A	20200919	SMART FINAL DA SET
B	20200920	DA SET
C	20201029	REVISED DA SET
D	20201102	GENERAL DEVELOPER
E	20210202	GENERAL DEVELOPER

ROLE	NAME	DATE
CLIENT	UNIVERSITY OF TASMANIA	
PROJECT MANAGER		
CONSULTANT		
CONSULTANT		
CONSULTANT		

**KEY PLAN**

**CONSULTANT**

**CLIENT**

**PROJECT**

UNIVERSITY OF TASMANIA  
CLIENT NUMBER

UTAS PBSAL  
LAUNCESTON  
TASMANIA  
AUSTRALIA  
BUN PROJECT NUMBER

1907010

TRUE NORTH

PROJECT MONTH

GRAPHIC SCALE

SCALE

1: 800MM

STATUS

DEVELOPMENT APPLICATION


**SITE PLAN (PROPOSED)**

DRAWING NUMBER

AR-NO-102

ISSUE

E

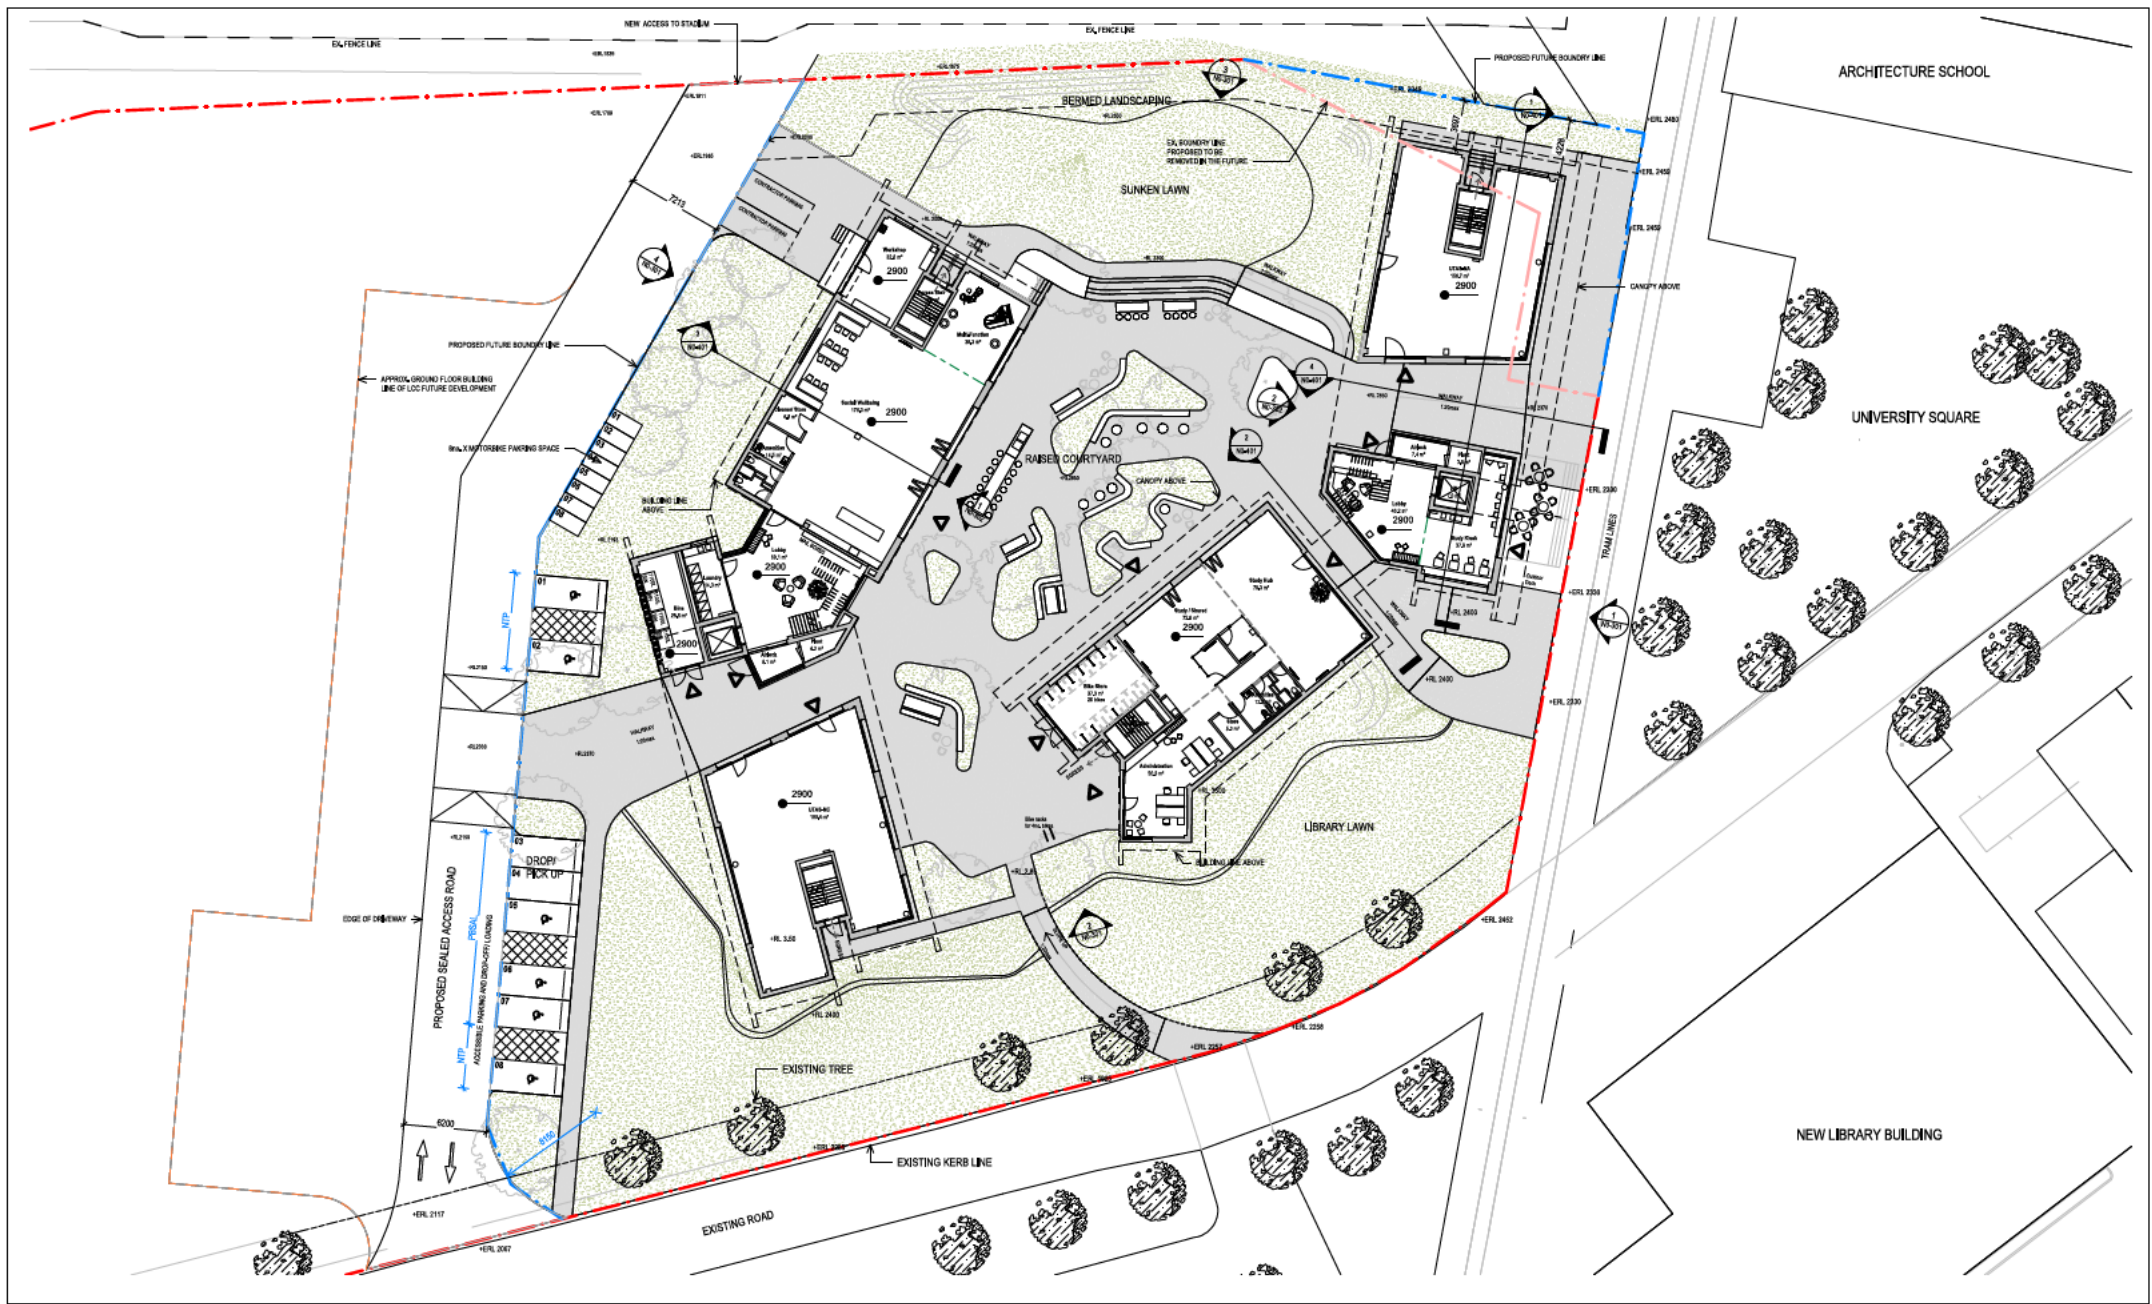


**INTELLECTUAL PROPERTY**  


REV	DATE	FOR

**KEY PLAN**  
 CONSULTANT: \_\_\_\_\_  
 CONSULTANT: \_\_\_\_\_  
 CONSULTANT: \_\_\_\_\_  
 CONSULTANT: \_\_\_\_\_


**CLIENT**  
 UNIVERSITY OF TASMANIA  
 CLIENT NUMBER: \_\_\_\_\_  
 PROJECT MANAGER: \_\_\_\_\_

**PROJECT**  
 UTAS PBSAL  
 LAUNCESTON  
 TASMANIA  
 AUSTRALIA  
 BUN PROJECT NUMBER:  
 1907010

**TRUE NORTH**  
  
**PROJECT MONTH**  
  
**DRAWING**  
**GRAPHIC SCALE**  
  
 SCALE  
 0 4000 10000  
 1 : 800MM  
 STATUS  
 DEVELOPMENT APPLICATION

**GA PLAN LEVEL 00**  
 DRAWING NUMBER  
 AR-ND-201  
 ISSUE  
 H



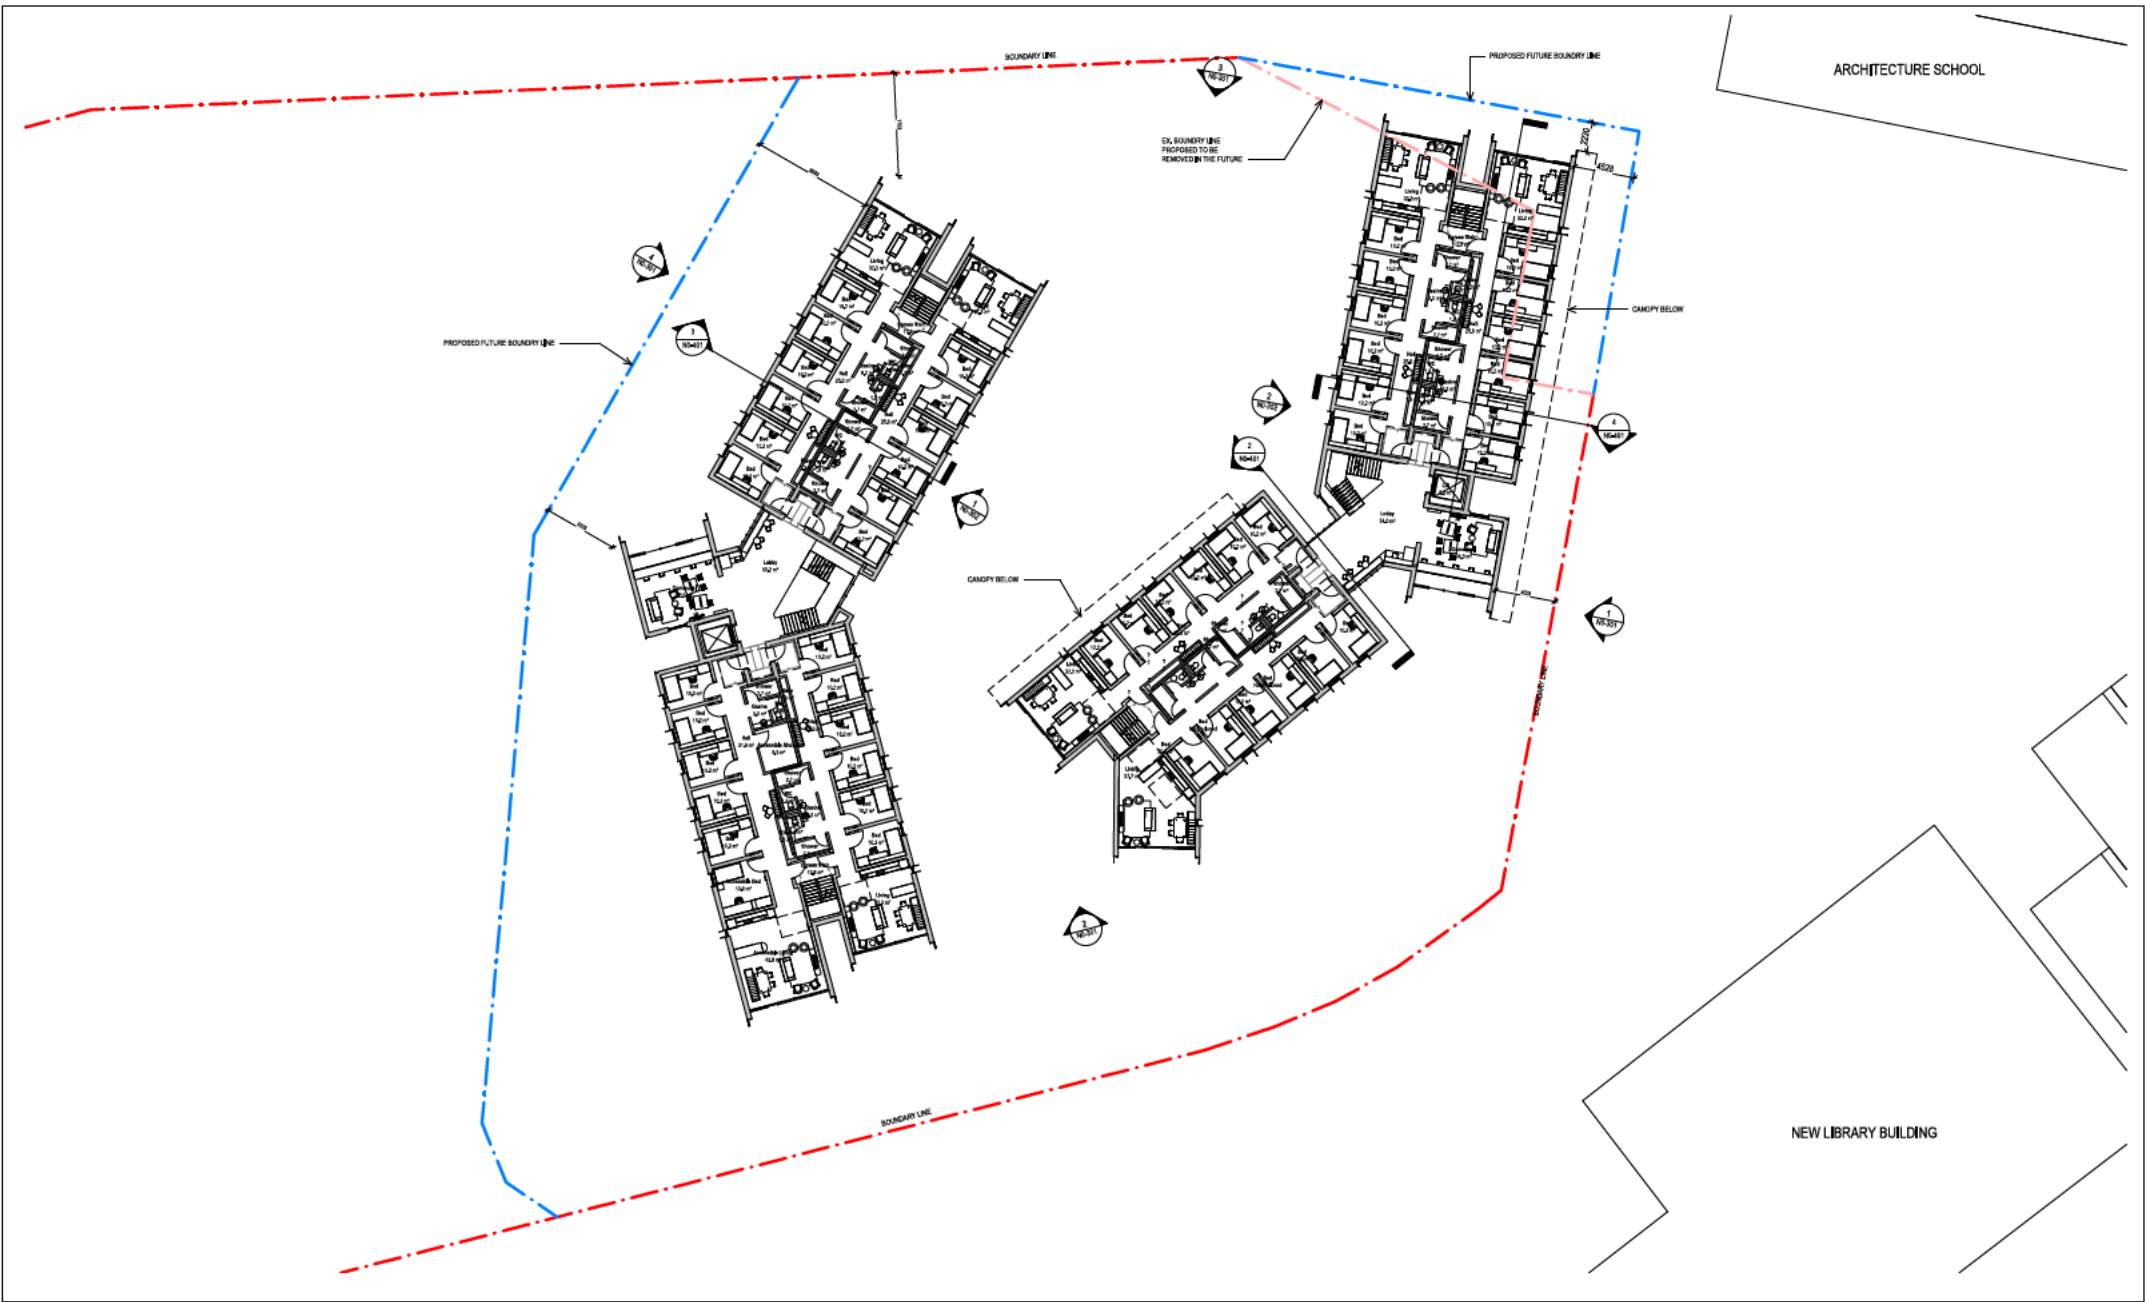

**INTELLECTUAL PROPERTY**  
 UNLESS OTHERWISE ADVISED BY WRITTEN AGREEMENT TO THE CONTRARY, THE DESIGN OR ANY OTHER INFORMATION CONTAINED HEREIN IS THE PROPERTY OF XSQUARED ARCHITECTS. NO PART OF THIS DOCUMENT IS TO BE REPRODUCED OR TRANSMITTED IN ANY FORM OR BY ANY MEANS, ELECTRONIC OR MECHANICAL, INCLUDING PHOTOCOPYING, RECORDING, OR BY ANY INFORMATION STORAGE AND RETRIEVAL SYSTEM, WITHOUT THE WRITTEN PERMISSION OF XSQUARED ARCHITECTS.

**NOTE:**  

ISSUE	DATE	FOR
A	20200919	SMART FINAL DA SET
B	20201009	DA SET
C	20201029	REVISED DA SET
D	20201102	GENERAL DEVELOPMENT

CONSULTANT	CLIENT	PROJECT
	UNIVERSITY OF TASMANIA	UTAS PBSAL LAUNCESTON TASMANIA AUSTRALIA
		UTAS PROJECT NUMBER: 1907010







TRUE NORTH	PROJECT MONTH	DRAWING
		GA PLAN LEVEL 02
		DRAWING NUMBER: AR-NO-203
		ISSUE: D

SCALE	STATUS	DEVELOPMENT APPLICATION
1:2000		

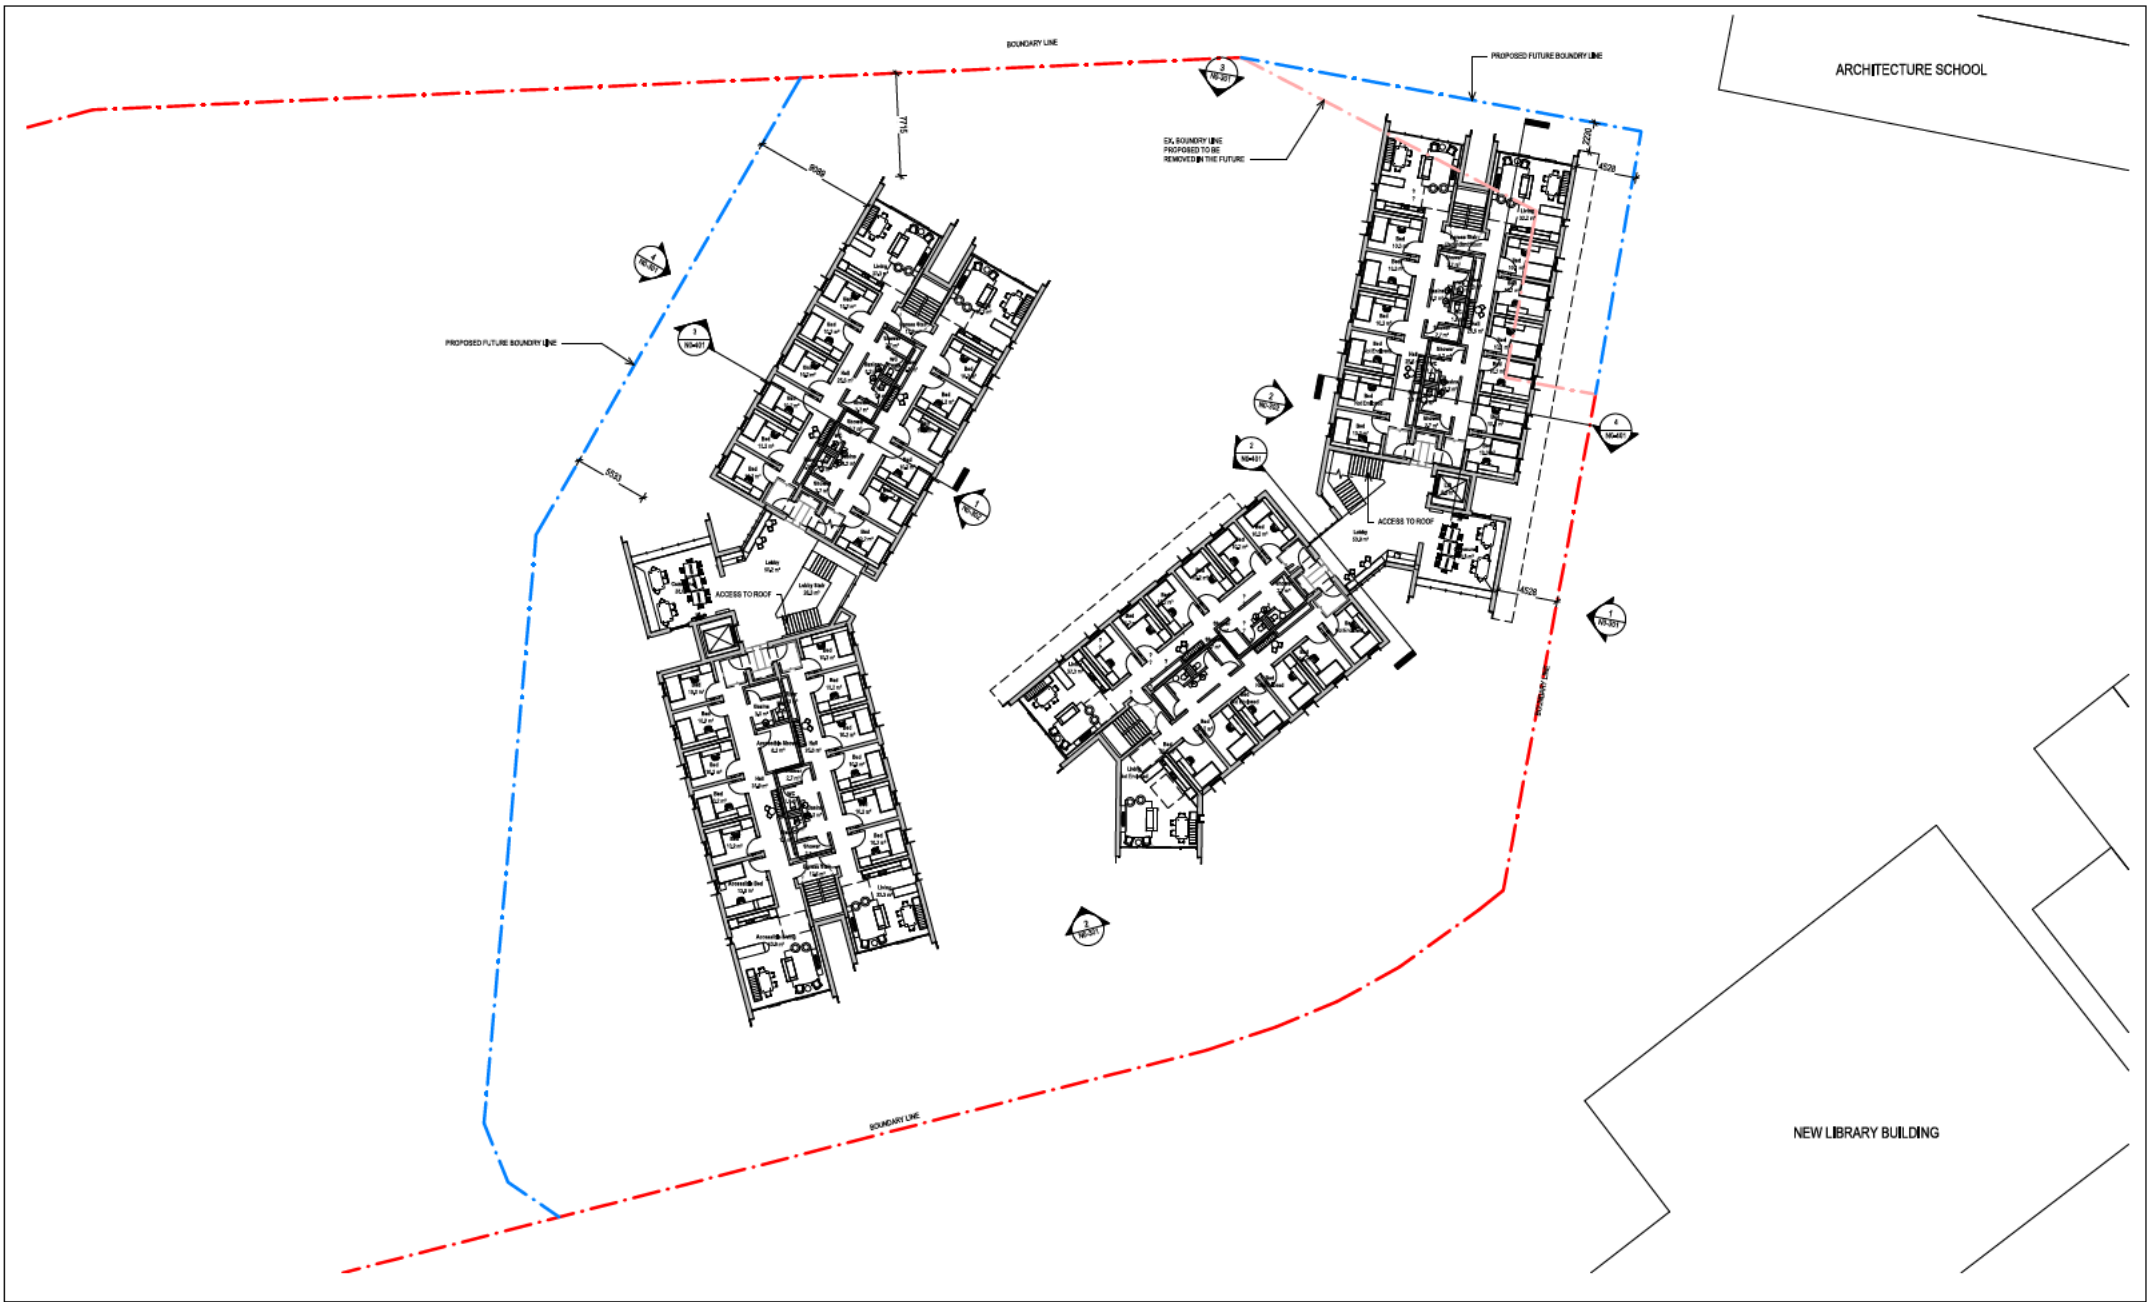

**x squared** ARCHITECTS

**BVN**

NSW ARCHITECTS REGISTRATION BOARD  



Tel: 02 9388 8300  
 Fax: 02 9388 8301  
 www.xsquared.com.au

**INTELLECTUAL PROPERTY**  


ISSUE	DATE	FOR

KEY PLAN	CONSULTANT	CLIENT	PROJECT	TRUE NORTH	PROJECT MONTH	DRAWING
	CONSULTANT	UNIVERSITY OF TASMANIA	UTAS PBSAL	GRAPHIC SCALE		
		CLIENT NUMBER	LAUNCESTON			
			TASMANIA	SCALE		
		PROJECT MANAGER	AUSTRALIA	1: 800MM		
				STATUS		
				DEVELOPMENT APPLICATION		
			1907010	GA PLAN LEVEL 03		
				DRAWING NUMBER		
				ISSUE		
				AR-ND-204		
				D		

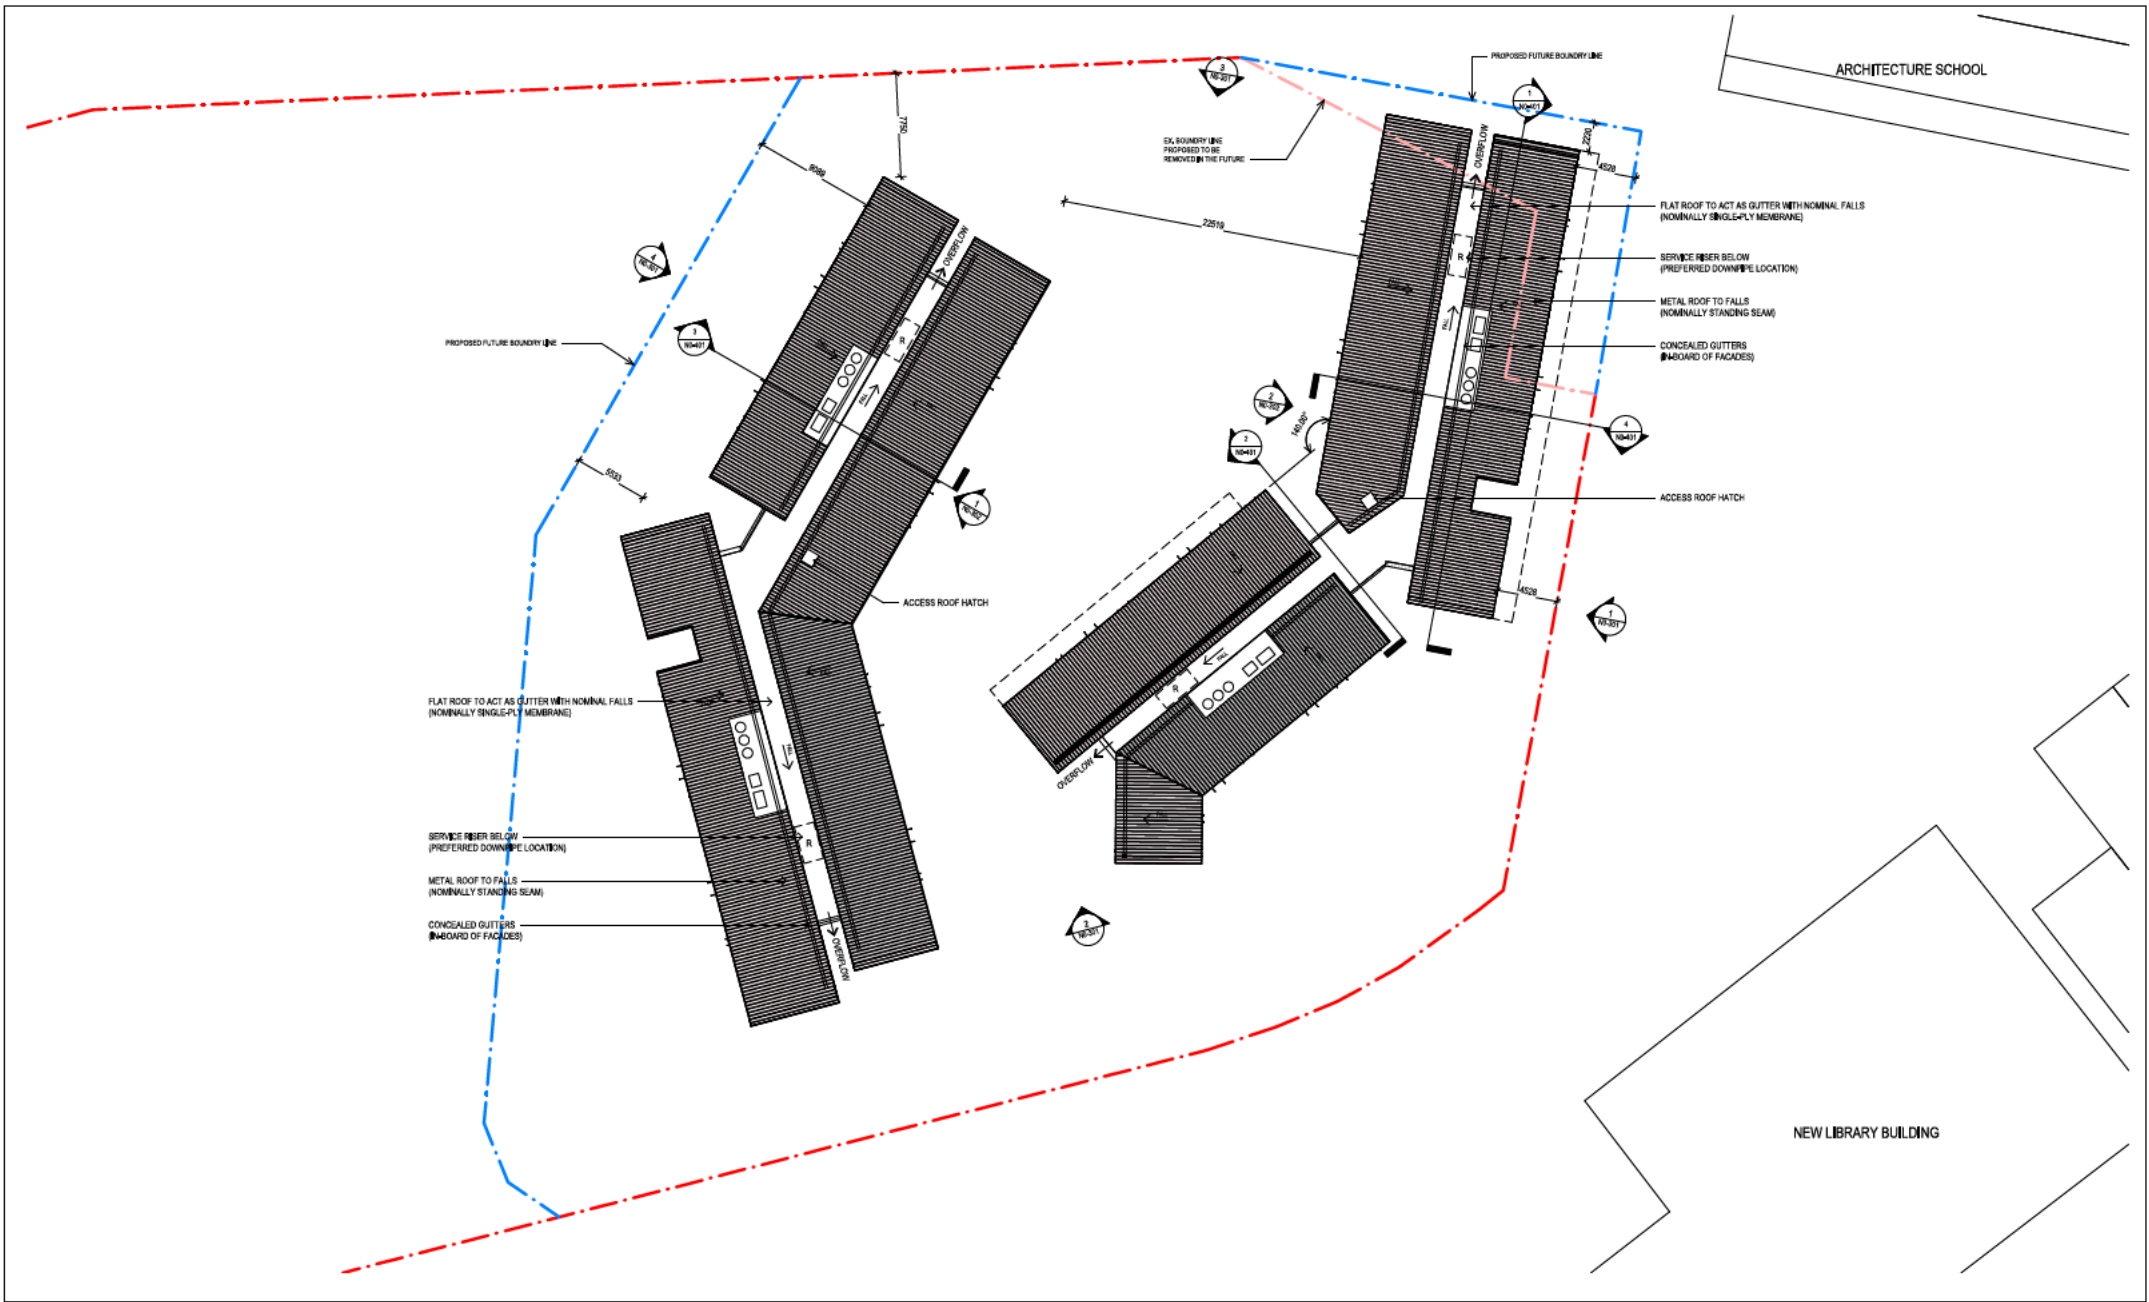

NOW ARCHITECTS REGISTRATION BOARD  
 NOMINATED ARCHITECTS  

Telephone: +61 2 8221 9175  
 www.xsquared.com.au

Telephone: +61 2 8221 7200  
 Facsimile: +61 2 8221 7208  
 www.bvn.com.au

**INTELLECTUAL PROPERTY**





ISSUE	DATE	FOR
A	20200919	SMART FINAL DA SET
B	20200920	DA SET
C	20201029	REVISED DA SET
D	20201102	GENERAL DEVELOPMENT APPLICATION

KEY PLAN	CONSULTANT	CLIENT	PROJECT	TRUE NORTH	PROJECT MONTH	DRAWING
	CONSULTANT	UNIVERSITY OF TASMANIA	UTAS PBSAL	GRAPHIC SCALE		
		CLIENT NUMBER	LAUNCESTON	0 4000 10000		
			TASMANIA	SCALE		
		PROJECT MANAGER	AUSTRALIA	1: 2000M		
			NEW LIBRARY BUILDING	STATUS		
				DEVELOPMENT APPLICATION		
			1907010	GA PLAN ROOF		
				DRAWING NUMBER		
				ISSUE		
				AR-NO-205		
				D		






1 EAST ELEVATION



2 SOUTH ELEVATION

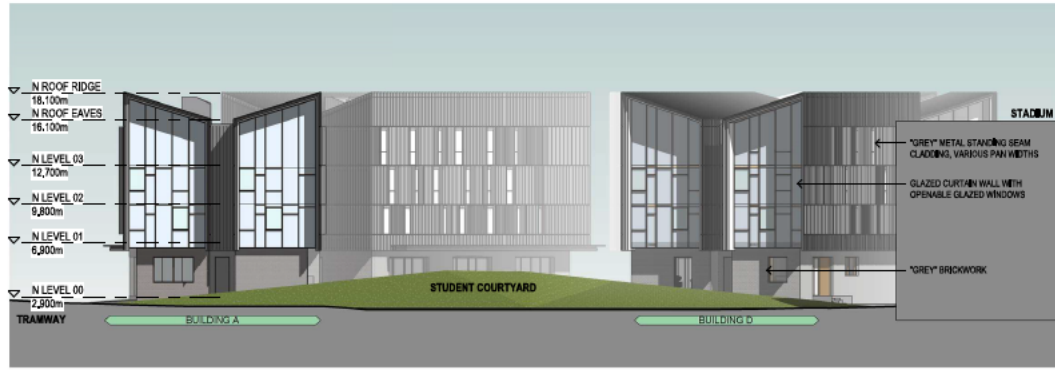

3 NORTH ELEVATION




4 WEST ELEVATION







1 LONG SECTION

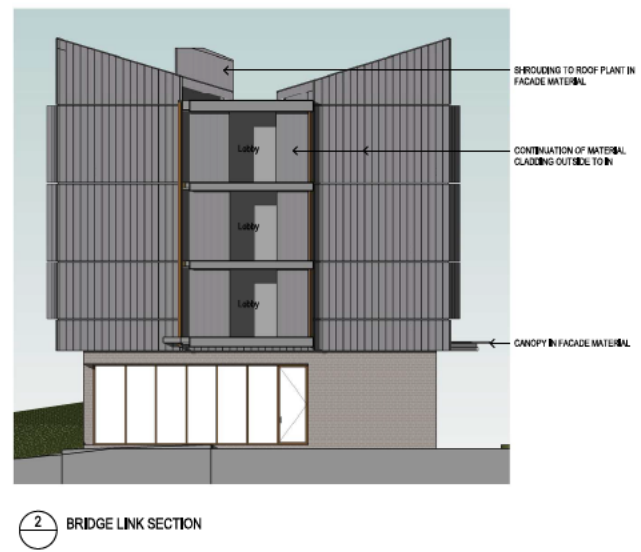


2 BRIDGE LINK SECTION

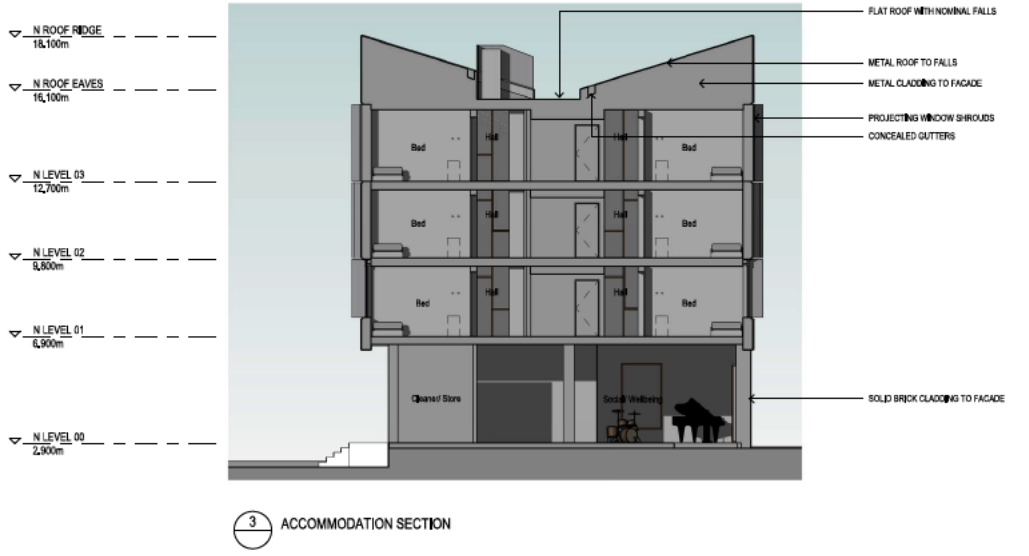


3 ACCOMMODATION SECTION

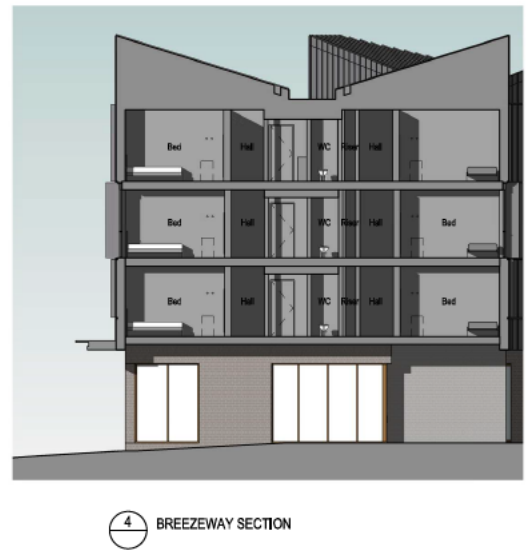


4 BREEZEWAY SECTION

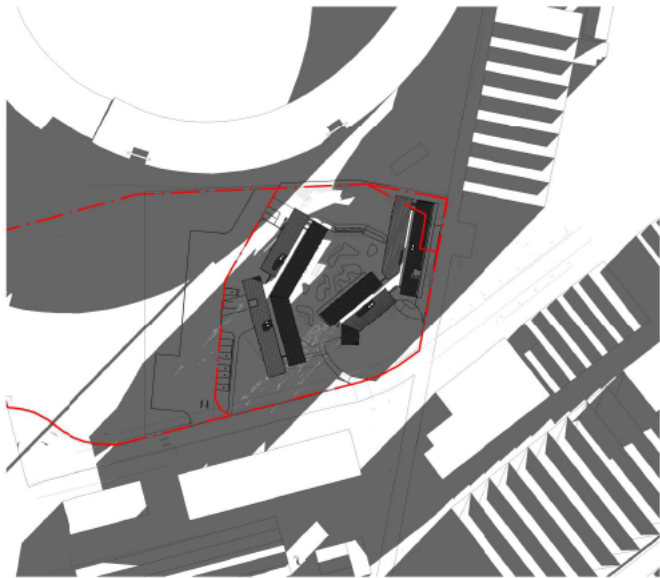


1 NORTH - SHADOW STUDY - JUN 21 0900

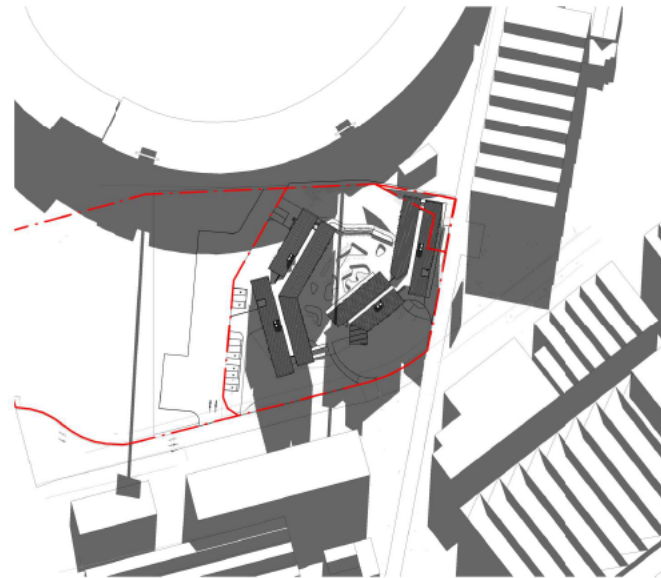


2 NORTH - SHADOW STUDY - JUN 21 1200

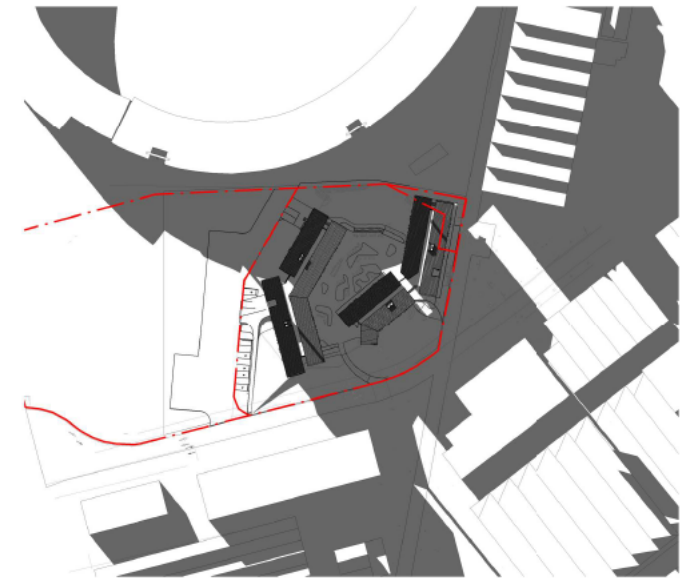


3 NORTH - SHADOW STUDY - JUN 21 1500

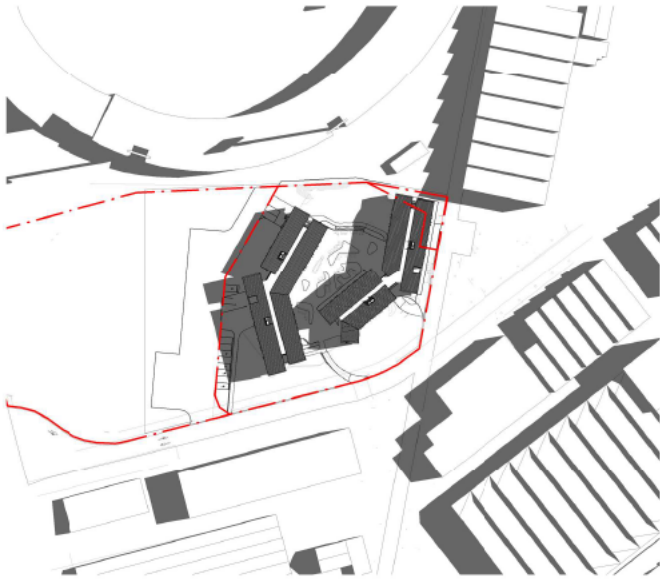

4 NORTH - SHADOW STUDY - DEC 21 0900

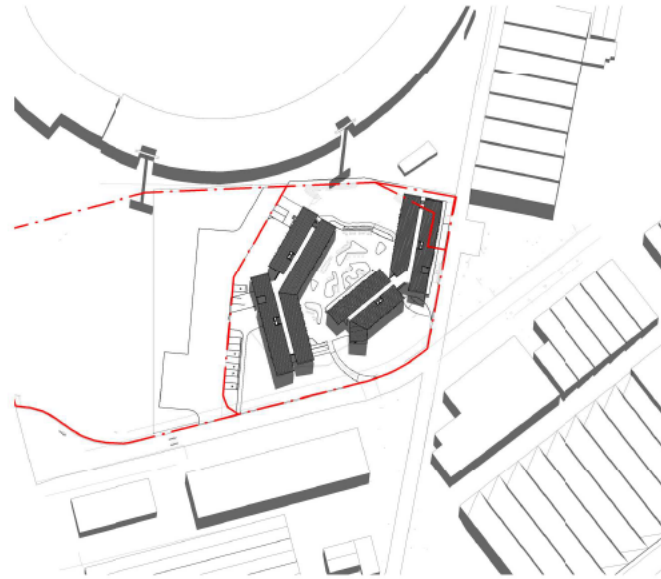

5 NORTH - SHADOW STUDY - DEC 21 1200

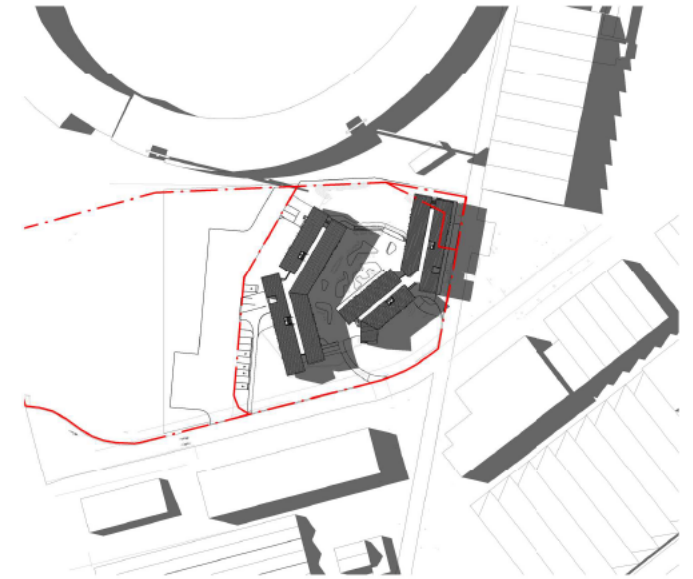

6 NORTH - SHADOW STUDY - DEC 21 1500



Tel: 03 6221 9975  
www.xsquared.com.au



170/180 Collins St  
Melbourne VIC 3000  
Tel: 03 9600 6000  
www.bvn.com.au

Tel: 03 9600 6000  
Fax: 03 9600 6000  
www.bvn.com.au

**INTELLECTUAL PROPERTY**

UNLESS OTHERWISE ADVISED BY THE ARCHITECT, ALL RIGHTS IN THIS DOCUMENT ARE RESERVED BY THE ARCHITECT. NO PART OF THIS DOCUMENT MAY BE REPRODUCED, STORED IN A RETRIEVABLE SYSTEM, TRANSMITTED IN ANY FORM OR BY ANY MEANS, ELECTRONIC, MECHANICAL, PHOTOCOPYING, RECORDING, OR BY ANY INFORMATION STORAGE AND RETRIEVAL SYSTEM, WITHOUT THE WRITTEN PERMISSION OF THE ARCHITECT.

**NOTE:**  
CONSULTANTS AND OTHERS SHALL BE RESPONSIBLE TO THE CLIENT FOR THE ACCURACY OF THE INFORMATION PROVIDED TO THEM BY THE ARCHITECT.

ISSUE DATE	FOR
A 20090115	SMART FINAL DA SET
B 20090115	DA SET
C 20070129	REVISED DA SET

**KEY PLAN**

CONSULTANT	
CONSULTANT	
CONSULTANT	
CONSULTANT	


**CLIENT**

UNIVERSITY OF TASMANIA
CLIENT NUMBER
PROJECT MANAGER

**PROJECT**

UTAS PBSAL LANCASTON TASMANIA AUSTRALIA
DEV PROJECT NUMBER
1907010

**TRUE NORTH**

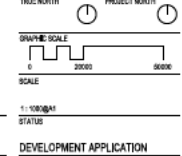

**PROJECT MONTH**


SCALE  
STATUS  
DEVELOPMENT APPLICATION

**SHADOW DIAGRAMS**

DRAWING NUMBER	ISSUE
AR-NO-801	C



VIEW FROM UNIVERSITY SQUARE



VIEW FROM COURTYARD

\\bvn\project\pba\1907010\1907010.dwg 21/10/2019 10:57:14 AM



Tel: +61 8 8224 8370  
www.xsquared.com.au



NSW ARCHITECTS REGISTRATION BOARD  
NON AFFILIATED ARCHITECTS  
6/90 HOBSON WAY  
1/154-1/152 SYDNEY NSW 1588  

Tel: +61 2 8297 7200  
Fax: +61 2 8297 7201  
www.bvn.com.au

INTELLECTUAL PROPERTY

UNLESS OTHERWISE ADVISED IN WRITING ALL RIGHTS TO THE  
DESIGN AND INVENTION ARE RESERVED AND WILL REMAIN THE  
PROPERTY OF BVN ARCHITECTS PTY LTD AND XSQUARED ARCHITECTS  
PTY LTD. ANY REUSE OR REPRODUCTION OF ANY PART OF THIS  
DOCUMENT WITHOUT THE EXPRESS WRITTEN PERMISSION OF BVN ARCHITECTS  
PTY LTD OR XSQUARED ARCHITECTS PTY LTD IS STRICTLY PROHIBITED.  

NOTE:  
CONTRACTORS TO CHECK AND VERIFY ALL DIMENSIONS ON SITE PRIOR  
TO COMMENCEMENT OF WORK OR PREPARATION OF SHOP DRAWINGS.  
CONTACT BVN FOR DIMENSIONS.

ISSUE	DATE	FOR
A.	2020/01/15	DRAWING SET
B.	2020/06/09	CONTRACT SET
C.	2020/10/29	REVISED DRAWING SET

KEY PLAN

CONSULTANT

CONSULTANT

CONSULTANT

CONSULTANT

CLIENT

UNIVERSITY OF TASMANIA

CLIENT NUMBER

PROJECT MANAGER

PROJECT

UTAS PBSAL

LAUNCESTON

TASMANIA


AUSTRALIA

BVN PROJECT NUMBER

TRUE NORTH



GRAPHIC SCALE

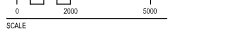

SCALE


STATUS

DEVELOPMENT APPLICATION

DRAWING

RENTERS

DRAWING NUMBER

AR-N0-901

ISSUE

C

1907010