

Council Meeting - Agenda Item 9.3 - Attachment 5 - Revised Shadow Diagrams - 15 Queen Street Invermay - 28 January 2021




andrew smith  
architects

CC2762M  
STUDIO, 78 WHITEHILLS RD, PENGUIN  
T/F: 03 443 70913 M:0410034501  
E: as@smithsarchitects.com

SHADOW STUDY  
TMK DESIGN SOLUTIONS  
15 QUEEN ST INVERMAY  
DATE  
DA ISSUE

00756-A

-41.42201100, 147.13344200


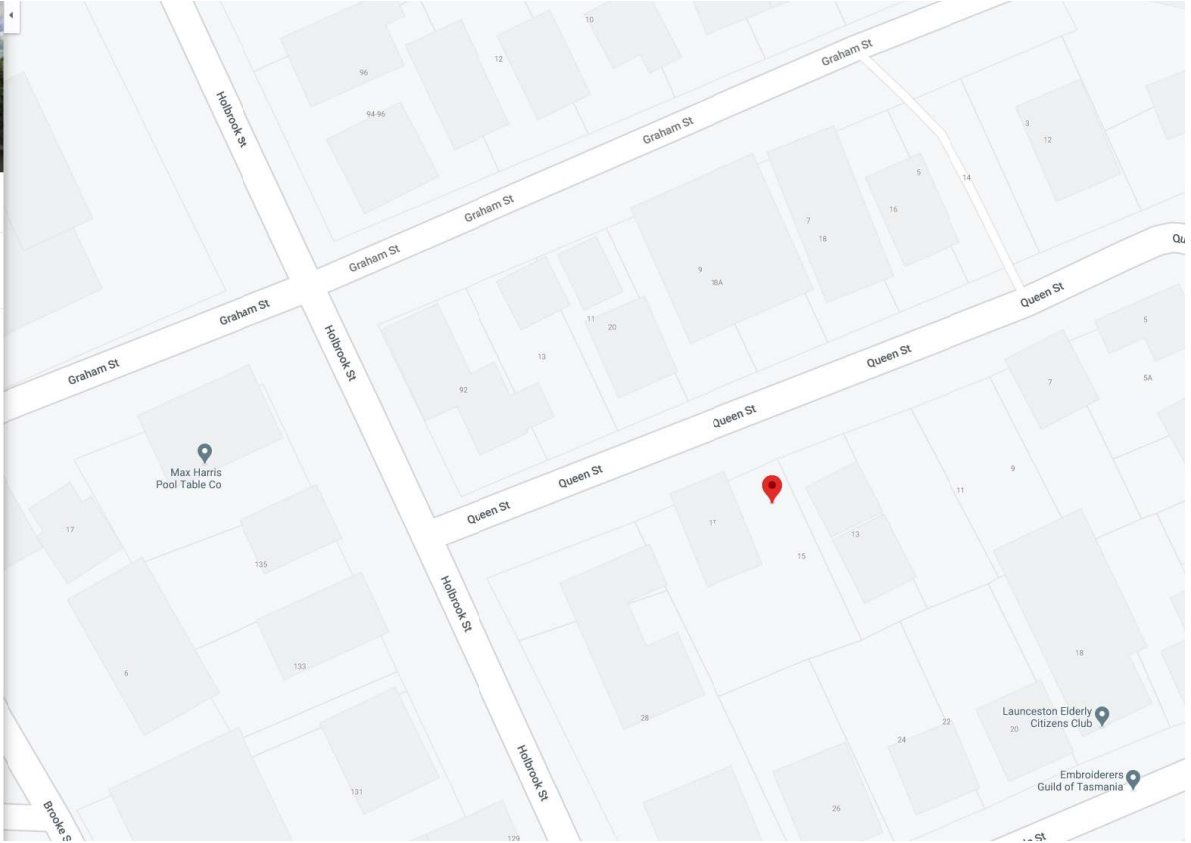


**41°25'19.2"S 147°08'00.4"E**  
-41.422011, 147.133442



[Directions](#)
[Save](#)
[Nearby](#)
[Send to your phone](#)
[Share](#)


[20-14 Queen St, Invermay TAS 7248](#)  
[H4HW+59 Invermay, Tasmania](#)  
[Add a missing place](#)  
[Add your business](#)

**Photos**





**SHADOW STUDY**  
**SITE COORDINATES**  
SCALE: 1:500

<p>Project No: <b>00756</b></p> <p>Drawing No: <b>SS.02 A</b></p>	<p>DO NOT SCALE IF IN DOUBT ASK SITE CHECK DIMENSIONS REPORT DISCREPANCIES REPORT OMISSIONS COPYRIGHT 2017/20 DIMAGES ARE ARTISTIC IMPRESSIONS ONLY</p>	<p><b>SHADOW STUDY</b></p> <p>SITE COORDINATES</p> <p>STATUS: SCALE: 1:500 DATE: DATE</p> <p>DATE: DATE</p>	<p><b>SHADOW STUDY</b></p> <p>TMK DESIGN SOLUTIONS</p> <p>15 QUEEN ST INVERMAY</p>	 <p><b>andrew smith architects</b></p> <p>STUDIO: 28 MASSEY RD, PENGUIN T: 03 84377013 M: 0410094501 E: <a href="mailto:searchitects@bigpond.com">searchitects@bigpond.com</a></p>  <p>Member of the Institute of Architects</p>
---	---	---	--	---

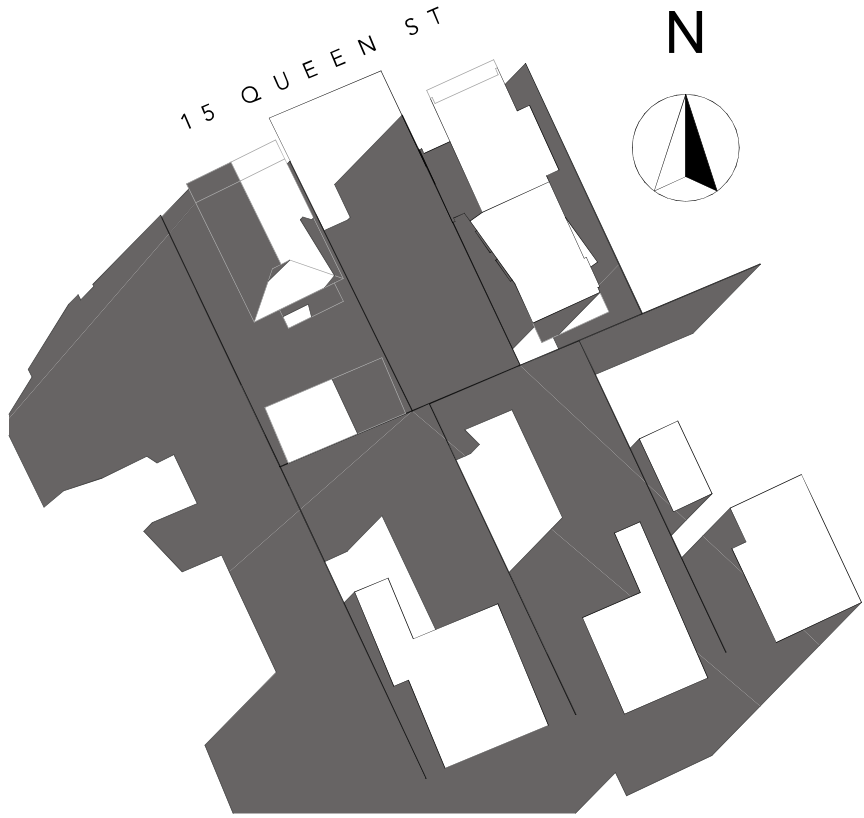


SHADOW STUDY  
 EXISTING JUNE 21 9AM  
 SCALE: 1:500

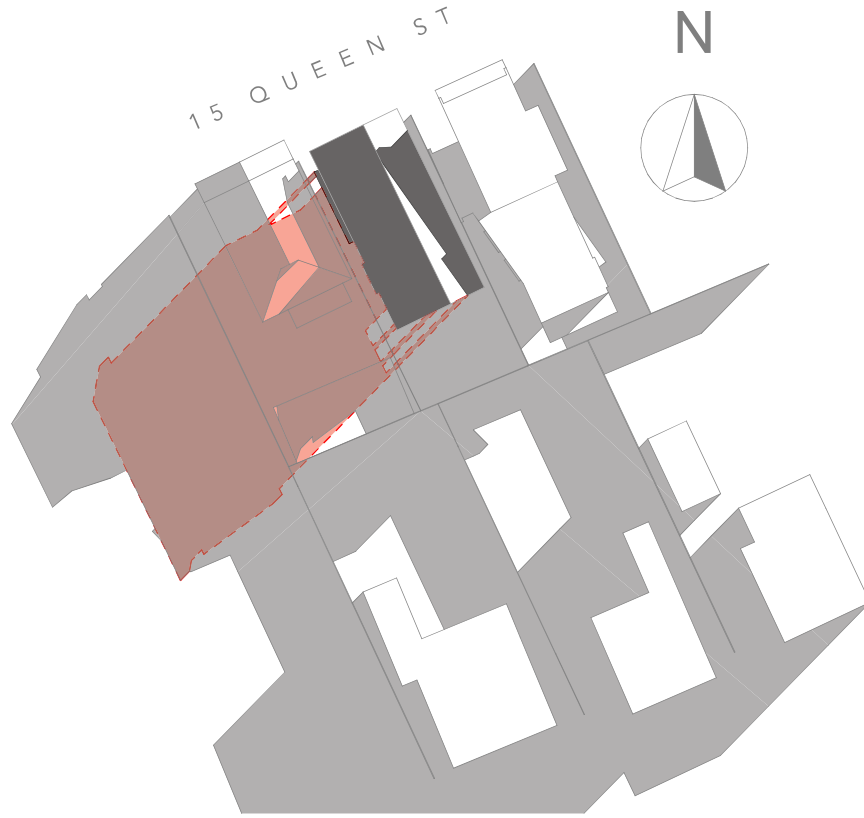


SHADOW STUDY  
 PROPOSED JUNE 21 9AM  
 SCALE: 1:500

<p>Member of the Institute of Architects</p>	<p>andrew smith architects        C22/624        STUDIO: 78 WILSON RD, PENGLIN        T: F: 03 94377013 M: 0410094501        E: asearchitect@bigpond.com</p>		<p>SHADOW STUDY        TMK DESIGN SOLUTIONS        15 QUEEN ST INVERMAY</p>	<p>SHADOW STUDY        EXISTING JUNE 21 9AM, PROPOSED JUNE 21 9AM        STATUS: DRAWN: ACS DATE: DATE        SCALE: 1:500        DRAWN: ACS DATE: DATE</p>	<p>DO NOT SCALE        IF IN DOUBT ASK        SITE CHECK DIMENSIONS        REPORT DISCREPANCIES        REPORT OMISSIONS        COPYRIGHT 2017/20        3D IMAGES ARE ARTISTIC IMPRESSIONS ONLY</p> <p>Project No: 00756        Drawing No: SS.03 A</p>
--	--	--	---	---	---

SHADOW STUDY  
 EXISTING JUNE 21 9:30 AM  
 SCALE: 1:500

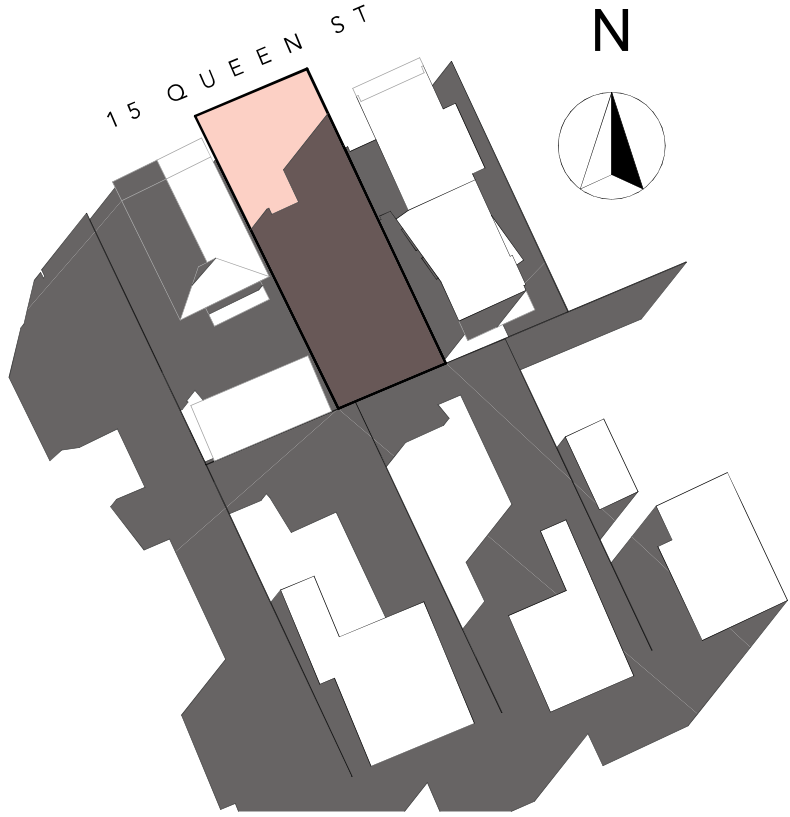

SHADOW STUDY  
 PROPOSED JUNE 21 9:30 AM  
 SCALE: 1:500

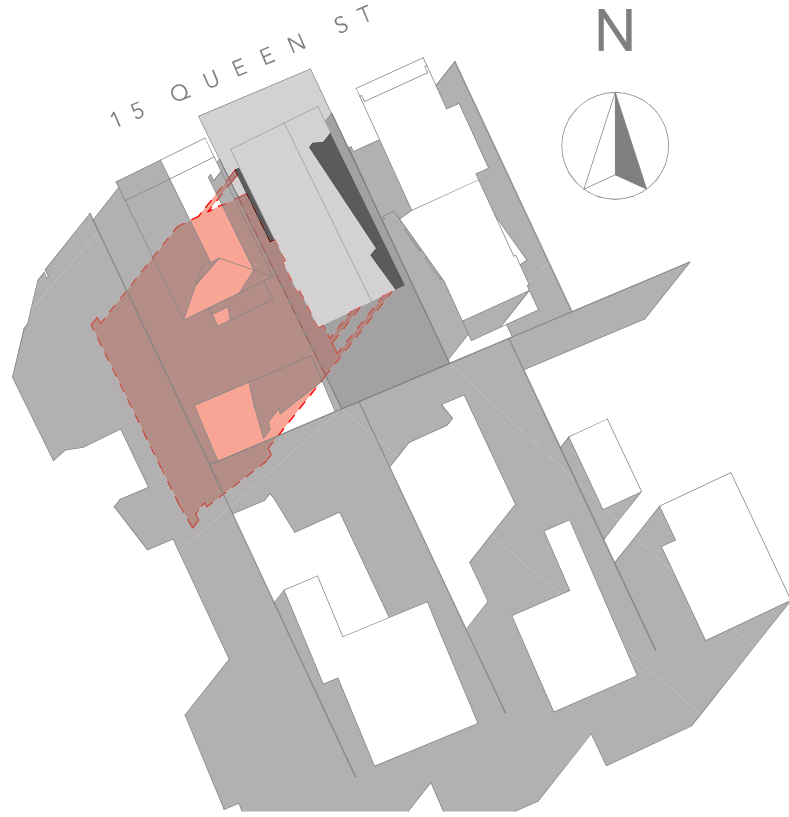

andrew smith  
**architects**  
 C22/624  
 STUDIO: 78 MADISON RD, PENGLIN  
 T: F: 03 94370913 M: 0410094501  
 E: [andrewsmith@bigpond.com](mailto:andrewsmith@bigpond.com)




SHADOW STUDY  
 TMK DESIGN SOLUTIONS  
 15 QUEEN ST INVERMAY

SHADOW STUDY  
 EXISTING JUNE 21 9:30 AM, PROPOSED JUNE 21  
 9:30 AM  
 STATUS: SCALE: 1:500  
 DATE: ISSUE DRAWN: ACS  
 DATE: DATE


DO NOT SCALE  
 IF IN DOUBT ASK  
 SITE CHECK DIMENSIONS  
 REPORT DISCREPANCIES  
 REPORT OMISSIONS  
 COPYRIGHT 2017/20  
 3D IMAGES ARE ARTISTIC  
 IMPRESSIONS ONLY

Project No: **00756**  
 Drawing No: **SS.04 A**

SHADOW STUDY  
 EXISTING JUNE 21 10:00 AM  
 SCALE: 1:500

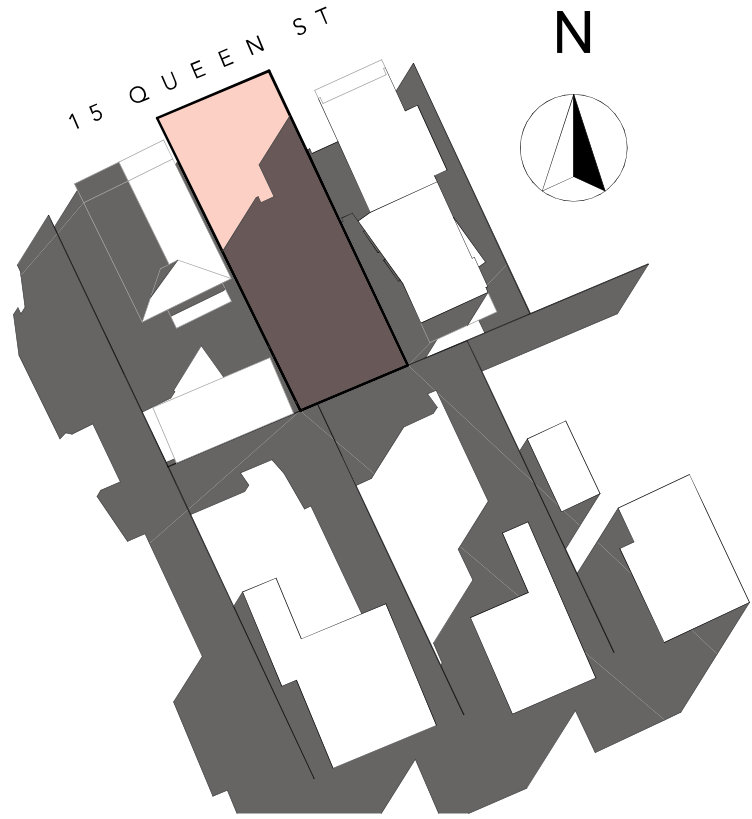

SHADOW STUDY  
 PROPOSED JUNE 21 10:00 AM  
 SCALE: 1:500

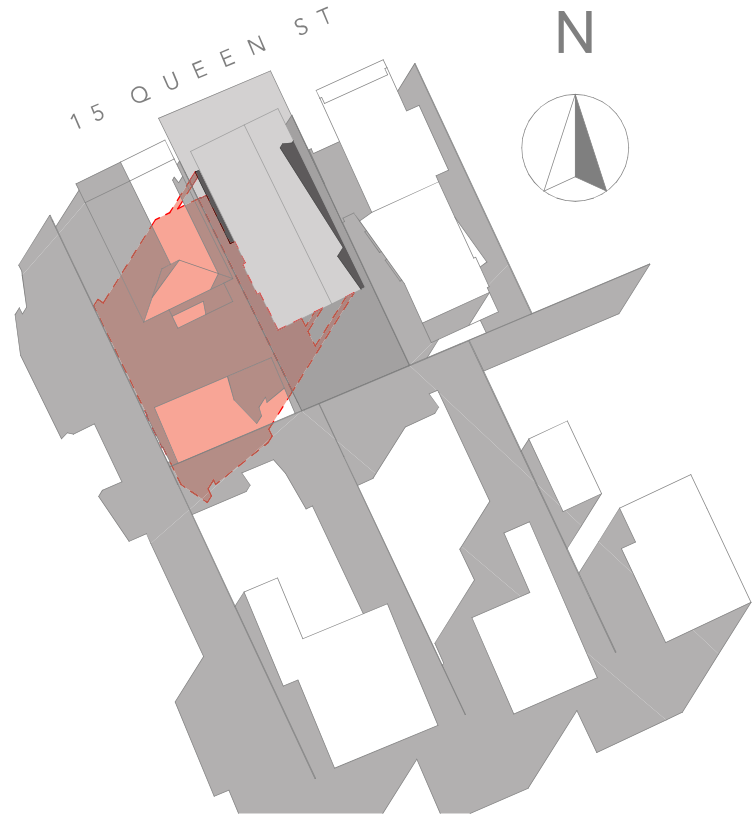

Member  
 Architectural  
 Institute of  
 Architects



andrew smith  
 architects  
 C22/62M  
 STUDIO 78 MASSENO RD, PENGLIN  
 T: F: 03 94370913 M: 0410094501  
 E: asearchitects@bigpond.com


SHADOW STUDY  
 TMK DESIGN SOLUTIONS  
 15 QUEEN ST INVERMAY

SHADOW STUDY  
 EXISTING JUNE 21 10:00 AM, PROPOSED JUNE  
 21 10:00 AM  
 STATUS: DATE  
 SCALE: 1:500  
 DRAWN: ACS DATE: DATE


DO NOT SCALE  
 IF IN DOUBT ASK  
 SITE CHECK DIMENSIONS  
 REPORT DISCREPANCIES  
 REPORT OMISSIONS  
 COPYRIGHT 2017/20  
 3D IMAGES ARE ARTISTIC  
 IMPRESSIONS ONLY

Project No: 00756  
 Drawing No: SS.05 A

SHADOW STUDY  
 EXISTING JUNE 21 10:30 AM  
 SCALE: 1:500

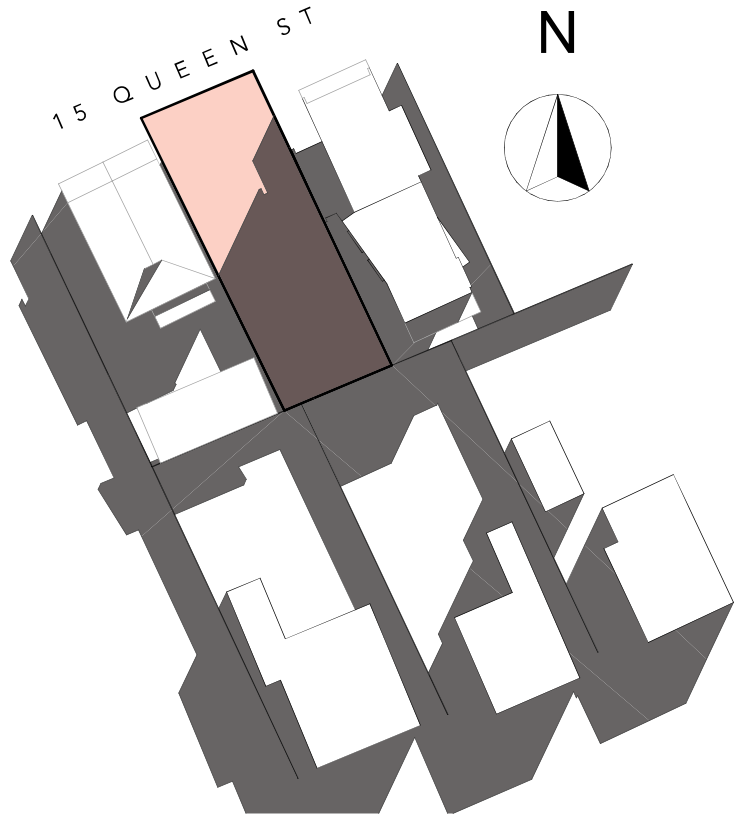

SHADOW STUDY  
 PROPOSED JUNE 21 10:30 AM  
 SCALE: 1:500

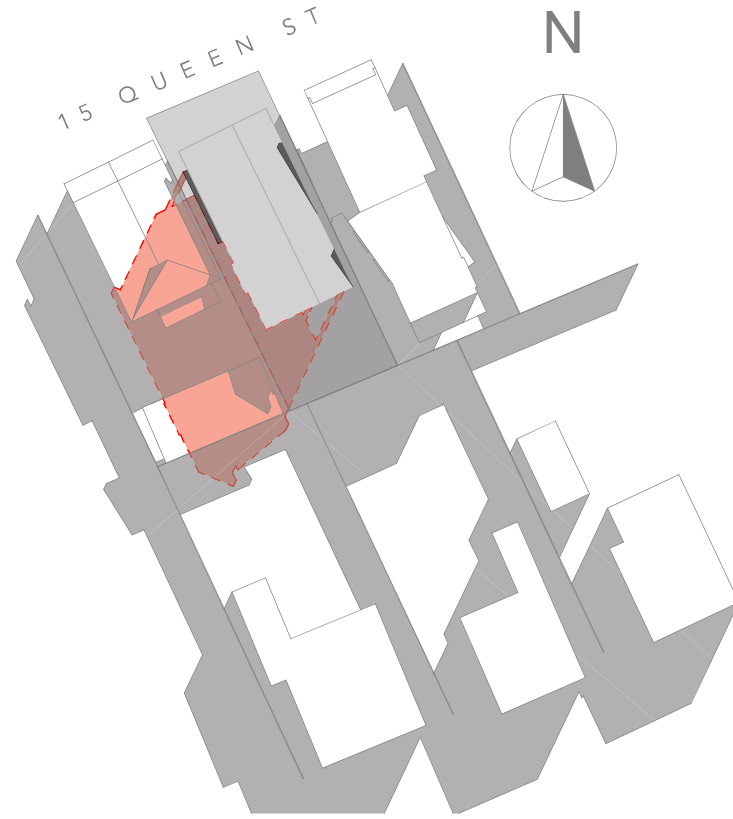

andrew smith  
 architects  
 C22/62M  
 STUDIO 78/103 MCGILL RD, PENGLIN  
 T/F: 03 94370913 M:0410094501  
 E: andrewsmith@bigpond.com




SHADOW STUDY  
 TMK DESIGN SOLUTIONS  
 15 QUEEN ST INVERMAY


SHADOW STUDY  
 EXISTING JUNE 21 10:30 AM, PROPOSED JUNE  
 21 10:30 AM  
 STATUS: DATE: ISSUE DATE: DATE  
 SCALE: 1:500  
 DRAWN: ACS DATE: DATE

DO NOT SCALE  
 IF IN DOUBT ASK  
 SITE CHECK DIMENSIONS  
 REPORT DISCREPANCIES  
 REPORT OMISSIONS  
 COPYRIGHT 2017/20  
 DIMENSIONS ARE ARBITRARY  
 IMPRESSIONS ONLY

Project No: 00756  
 Drawing No: SS.06 A

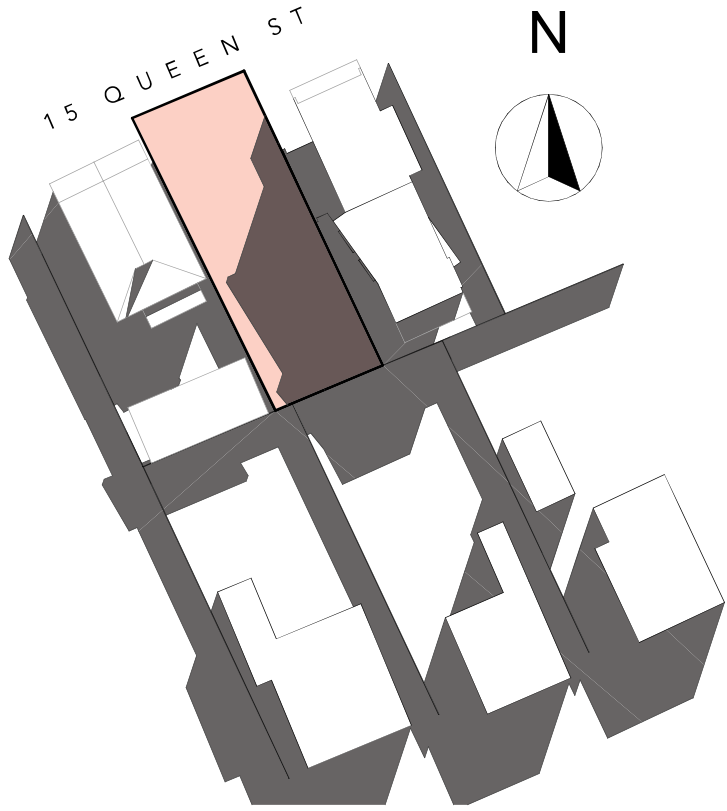

SHADOW STUDY  
 EXISTING JUNE 21 11:00 AM  
 SCALE: 1:500

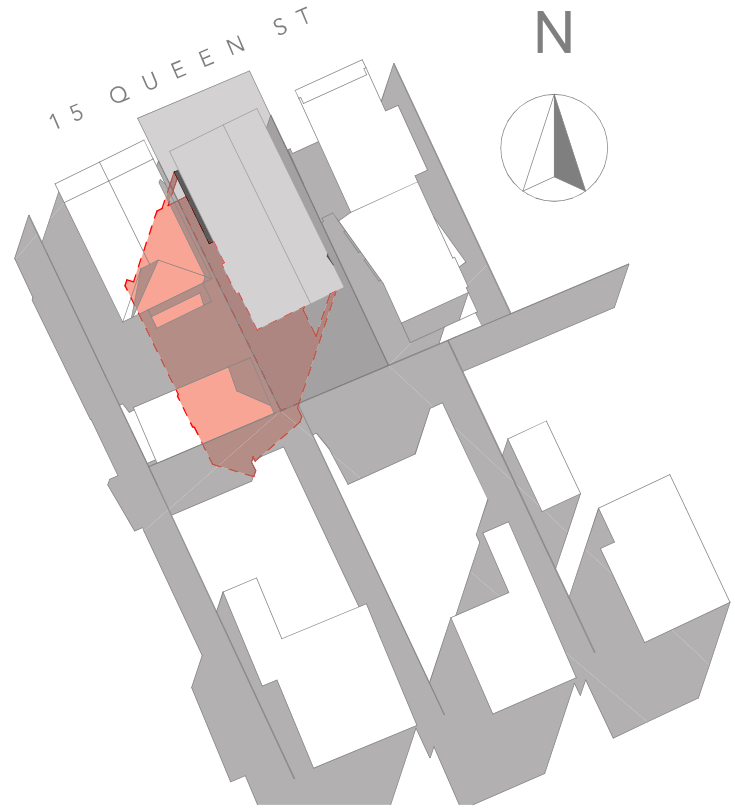

SHADOW STUDY  
 PROPOSED JUNE 21 11:00 AM (1)  
 SCALE: 1:500



Member  
 Architectural  
 Institute of  
 Architects




andrew smith  
 architects  
 C22/62M  
 STUDIO 78 MASER RD PENGLIN  
 T: F: 03 94370913 M: 0410049401  
 E: searchitect@bigpond.com

SHADOW STUDY  
 TMK DESIGN SOLUTIONS  
 15 QUEEN ST INVERMAY


SHADOW STUDY  
 EXISTING JUNE 21 11:00 AM, PROPOSED JUNE  
 21 11:00 AM (1)  
 STATUS: DATE: ISSUE  
 SCALE: 1:500  
 DRAWN: ACS DATE: DATE

DO NOT SCALE  
 IF IN DOUBT ASK  
 SITE CHECK DIMENSIONS  
 REPORT DISCREPANCIES  
 REPORT OMISSIONS  
 COPYRIGHT 2017/20  
 3D IMAGES ARE ARTISTIC  
 IMPRESSIONS ONLY

Project No: 00756  
 Drawing No: SS.07 A

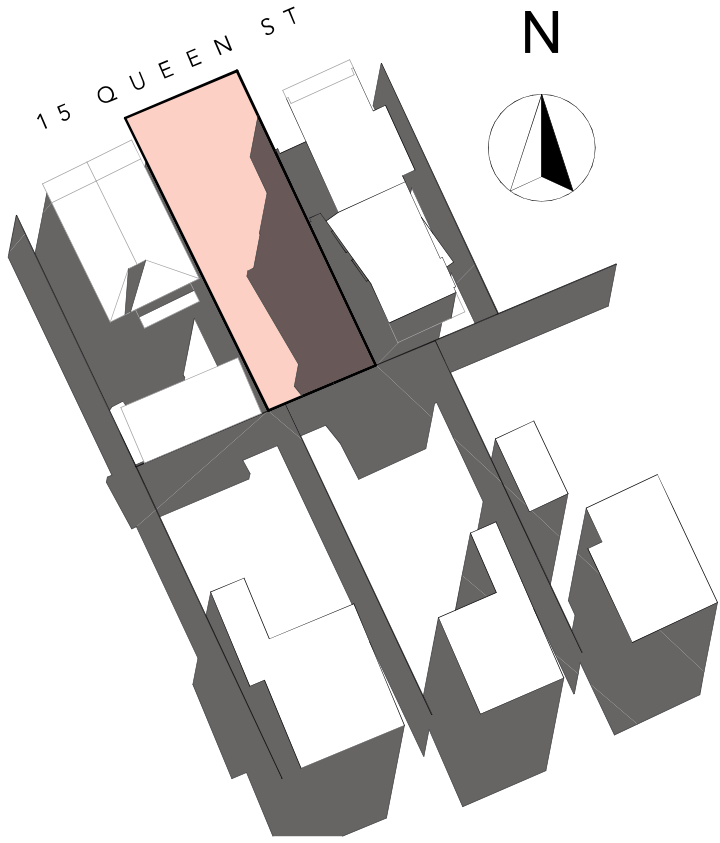

SHADOW STUDY  
 EXISTING JUNE 21 11:30 AM  
 SCALE: 1:500

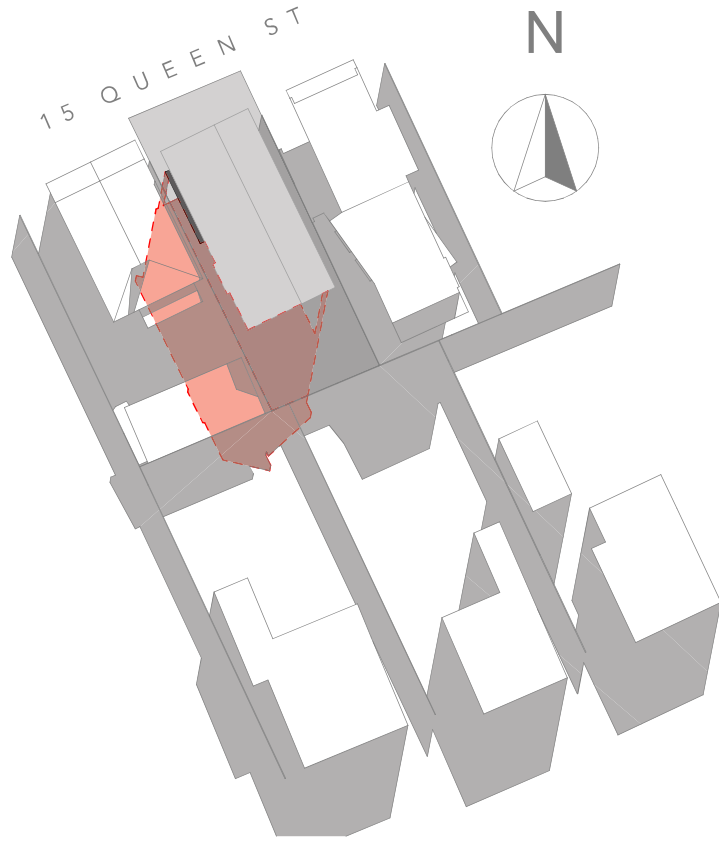

SHADOW STUDY  
 PROPOSED JUNE 21 11:30 AM (1)  
 SCALE: 1:500

Project No: 00756  
 Drawing No: SS.08 A

DO NOT SCALE  
 IF IN DOUBT ASK  
 SITE CHECK DIMENSIONS  
 REPORT DISCREPANCIES  
 REPORT OMISSIONS  
 COPYRIGHT 2017/20  
 DIMENSIONS ARE ARBITRARY  
 IMPRESSIONS ONLY

SHADOW STUDY  
 EXISTING JUNE 21 11:30 AM, PROPOSED JUNE 21 11:30 AM (1)  
 STATUS: DRAWN: ACS  
 DATE: DATE


SHADOW STUDY  
 TMK DESIGN SOLUTIONS  
 15 QUEEN ST INVERMAY




andrew smith  
 architects  
 C22/62M  
 STUDIO 78 MASSENA RD, PENGLIN  
 T: F: 03 94370913 M: 0410094901  
 E: a.architect@bigpond.com





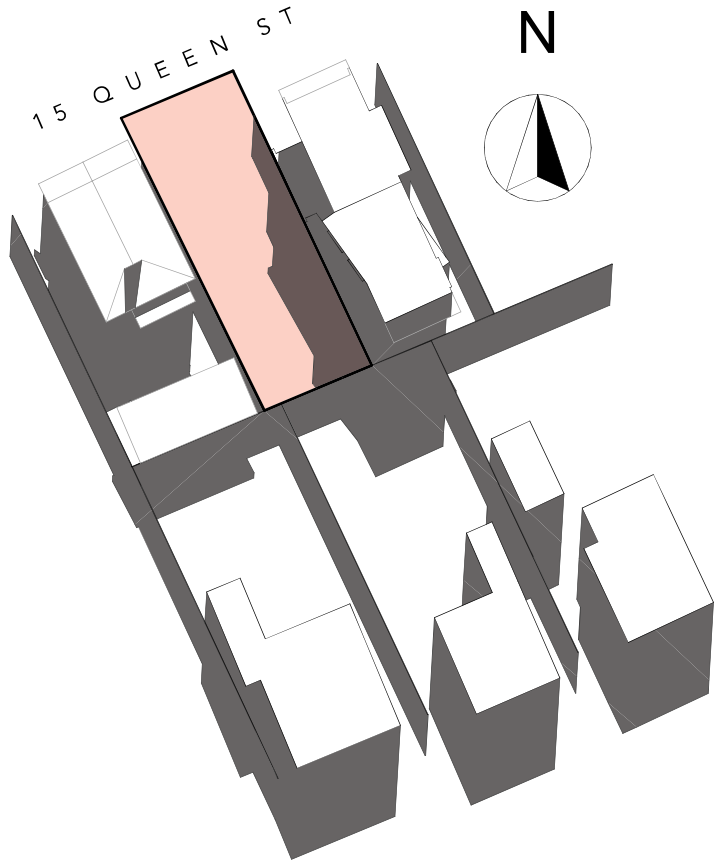

SHADOW STUDY  
 EXISTING JUNE 21 12:00 NOON  
 SCALE: 1:500

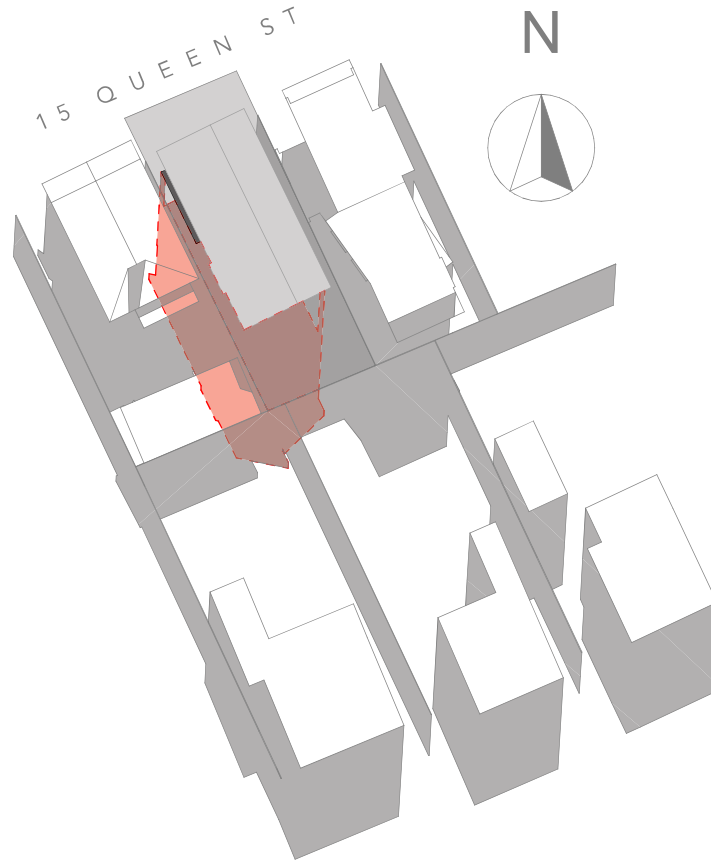

SHADOW STUDY  
 PROPOSED JUNE 21 12:00 NOON  
 SCALE: 1:500



andrew smith  
**architects**  
 C2276241  
 STUDIO: 78 MASSENA RD, PENQUIN  
 T: F: 03 94370913 M: 0410094501  
 E: searchitects@bigpond.com




SHADOW STUDY  
 TMK DESIGN SOLUTIONS  
 15 QUEEN ST INVERMAY


SHADOW STUDY  
 EXISTING JUNE 21 12:00 NOON, PROPOSED  
 JUNE 21 12:00 NOON  
 STATUS: DATE: ISSUE DATE: DATE  
 SCALE: 1:500  
 DRAWN: ACS  
 DATE: DATE

DO NOT SCALE  
 IF IN DOUBT ASK  
 SITE CHECK DIMENSIONS  
 REPORT DISCREPANCIES  
 REPORT OMISSIONS  
 COPYRIGHT 2017/20  
 3D IMAGES ARE ARTISTIC  
 IMPRESSIONS ONLY

Project No: 00756  
 Drawing No: SS.09 A

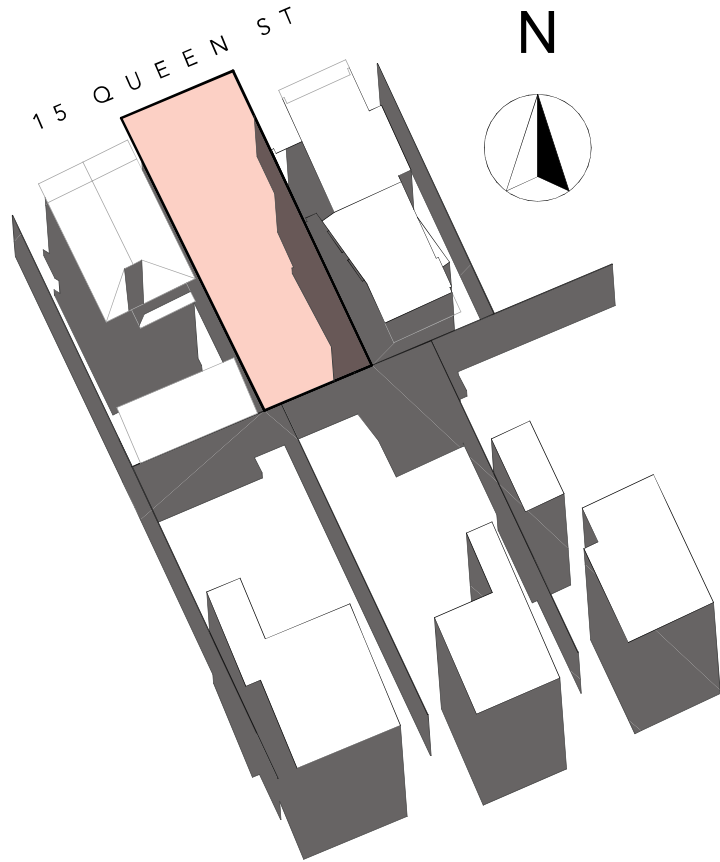


SHADOW STUDY  
 EXISTING JUNE 21 12:30 PM  
 SCALE: 1:500

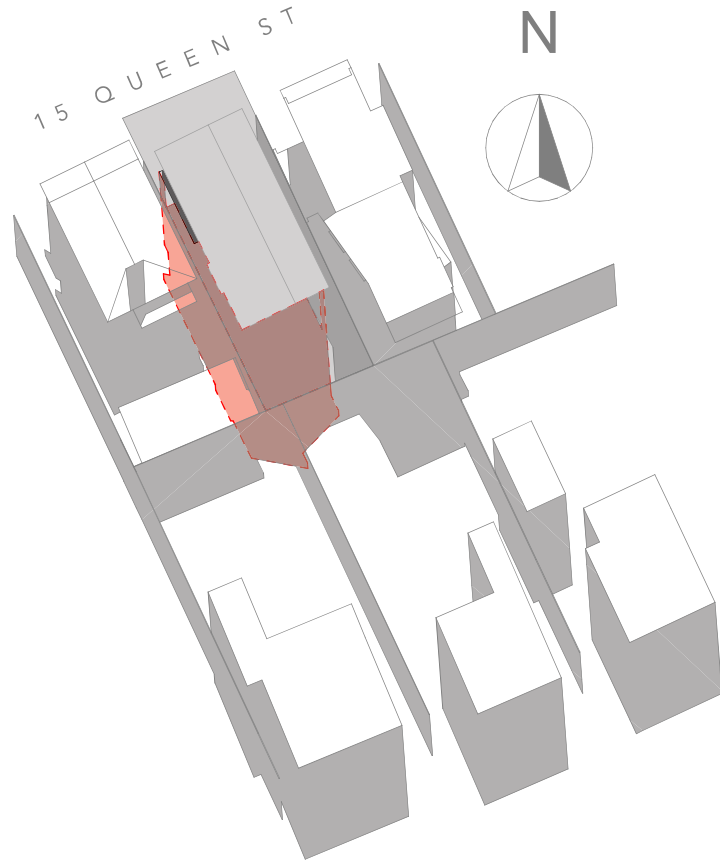


SHADOW STUDY  
 PROPOSED JUNE 21 12:30 PM  
 SCALE: 1:500

	<p>andrew smith  <b>architects</b>  <small>STUDIO: 78 MADISON RD, PENGLIN      T: F: 03 94370113 M: 0410094501      E: a.architect@bigpond.com</small></p>		<p>SHADOW STUDY      TMK DESIGN SOLUTIONS      15 QUEEN ST INVERMAY</p>	<p>SHADOW STUDY      EXISTING JUNE 21 12:30 PM, PROPOSED JUNE 21 12:30 PM      STATUS: DRAWN: ACS      DATE: DATE</p>	<p>DO NOT SCALE      IF IN DOUBT ASK      SITE CHECK DIMENSIONS      REPORT DISCREPANCIES      REPORT OMISSIONS      COPYRIGHT 2017/20      3D IMAGES ARE ARTISTIC      IMPRESSIONS ONLY</p>	<p>Project No: <b>00756</b>      Drawing No: <b>SS.10 A</b></p>
--	--	--	---	---	--	---

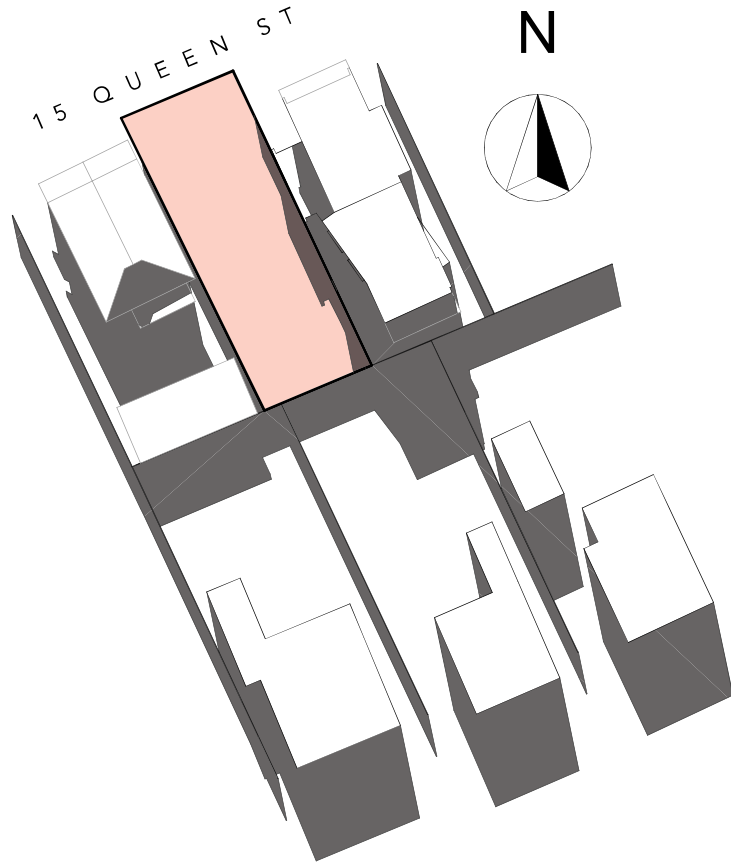

SHADOW STUDY  
 EXISTING JUNE 21 01:00 PM  
 SCALE: 1:500

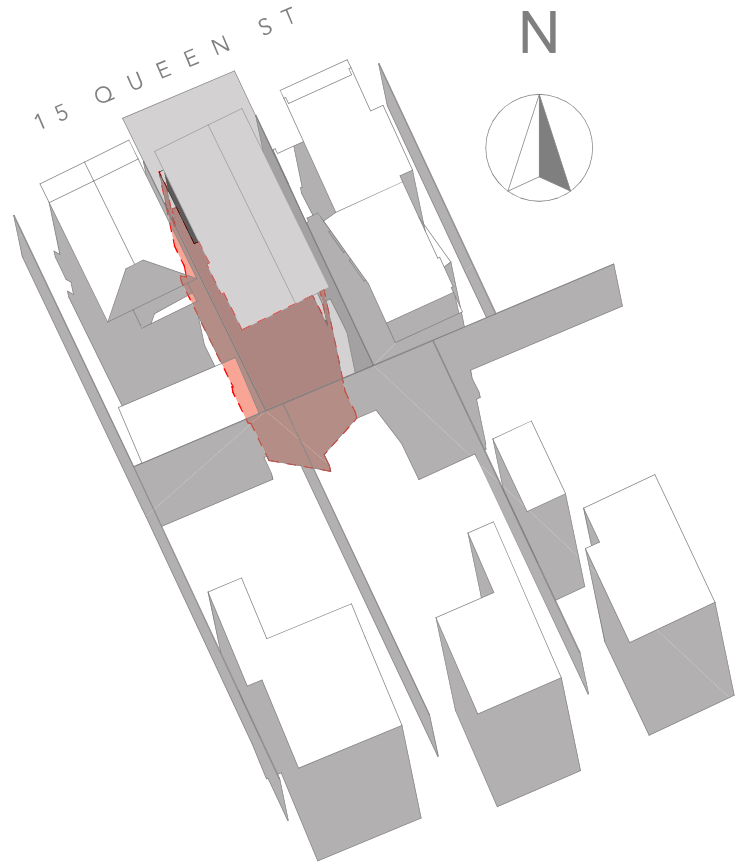

SHADOW STUDY  
 PROPOSED JUNE 21 01:00 PM  
 SCALE: 1:500

Project No: 00756  
 Drawing No: SS.11 A

DO NOT SCALE  
 IF IN DOUBT ASK  
 SITE CHECK DIMENSIONS  
 REPORT DISCREPANCIES  
 REPORT OMISSIONS  
 COPYRIGHT 2011/20  
 3D IMAGES ARE ARTISTIC  
 IMPRESSIONS ONLY

SHADOW STUDY  
 EXISTING JUNE 21 01:00 PM, PROPOSED JUNE  
 21 01:00 PM  
 STATUS: DRAWN: ACS  
 DATE: DATE


SHADOW STUDY  
 TMK DESIGN SOLUTIONS  
 15 QUEEN ST INVERMAY




andrew smith  
 architects  
 C22/62M  
 STUDIO 78 MASSEMOY RD, PENGLIN  
 T: 03 94370913 M: 0410094501  
 E: a.architects@bigpond.com



SHADOW STUDY  
EXISTING JUNE 21 01:30 PM  
SCALE: 1:500

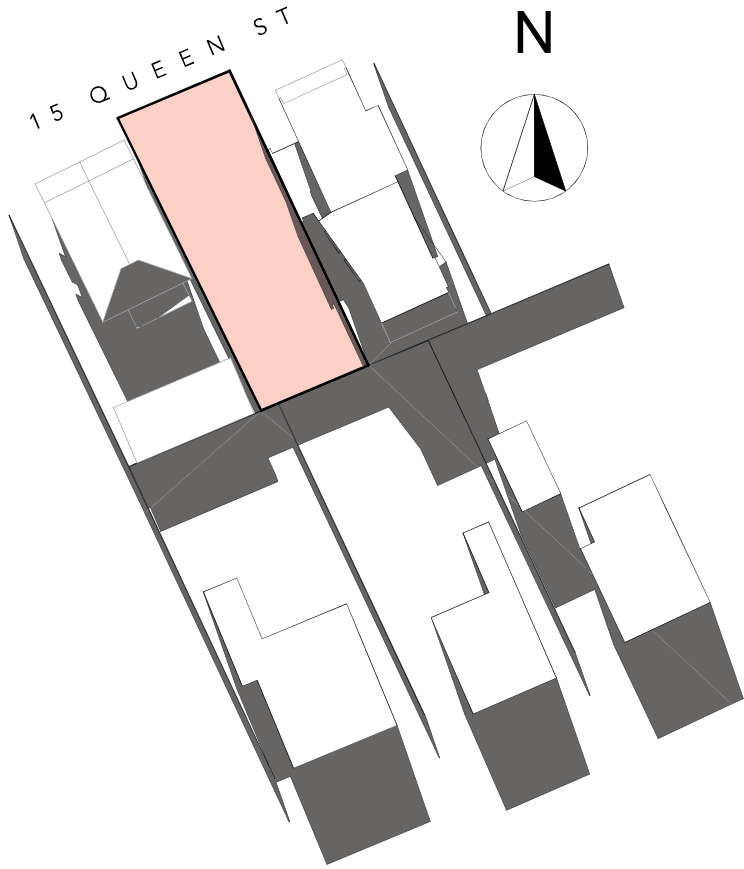

SHADOW STUDY  
PROPOSED JUNE 21 01:30 PM  
SCALE: 1:500

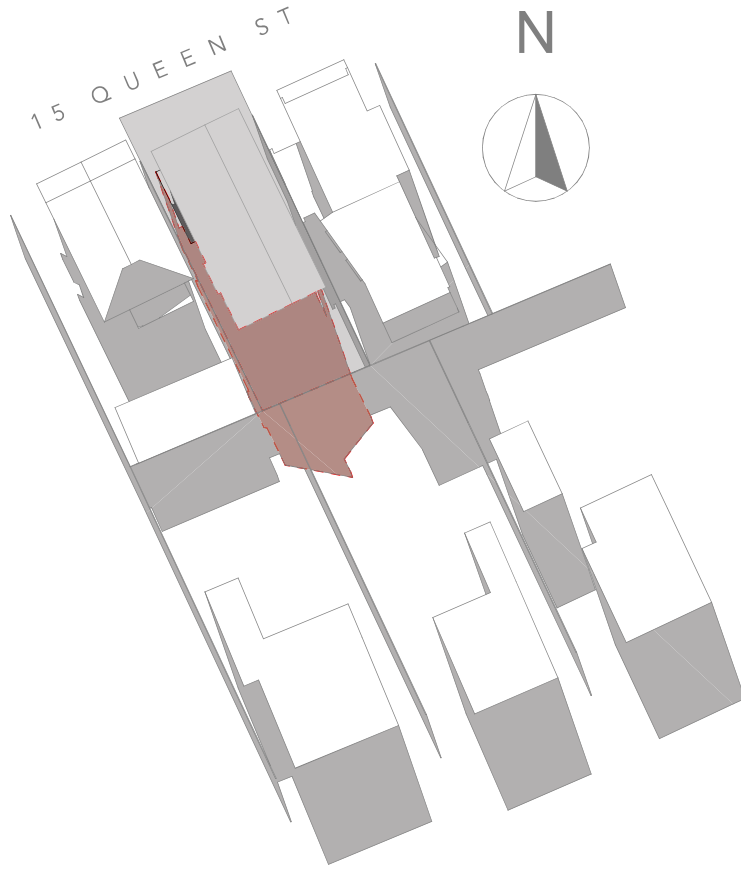

andrew smith  
architects  
C22762M  
STUDIO 78 MASZLOU FENGLIN  
T/F 03 84377013 M0410094501  
E: [searchitect@bigpond.com](mailto:searchitect@bigpond.com)




SHADOW STUDY  
TMK DESIGN SOLUTIONS  
15 QUEEN ST INVERMAY


SHADOW STUDY  
EXISTING JUNE 21 01:30 PM, PROPOSED JUNE 21 01:30 PM  
STATUS: DA ISSUE  
SCALE: 1:500  
DRAWN: ACS  
DATE: DATE

DO NOT SCALE  
IF IN DOUBT ASK  
SITE CHECK DIMENSIONS  
REPORT DISCREPANCIES  
REPORT OMISSIONS  
COPYRIGHT 2017/20  
3D IMAGES ARE ARTISTIC  
IMPRESSIONS ONLY

Project No: 00756  
Drawing No: SS.12 A

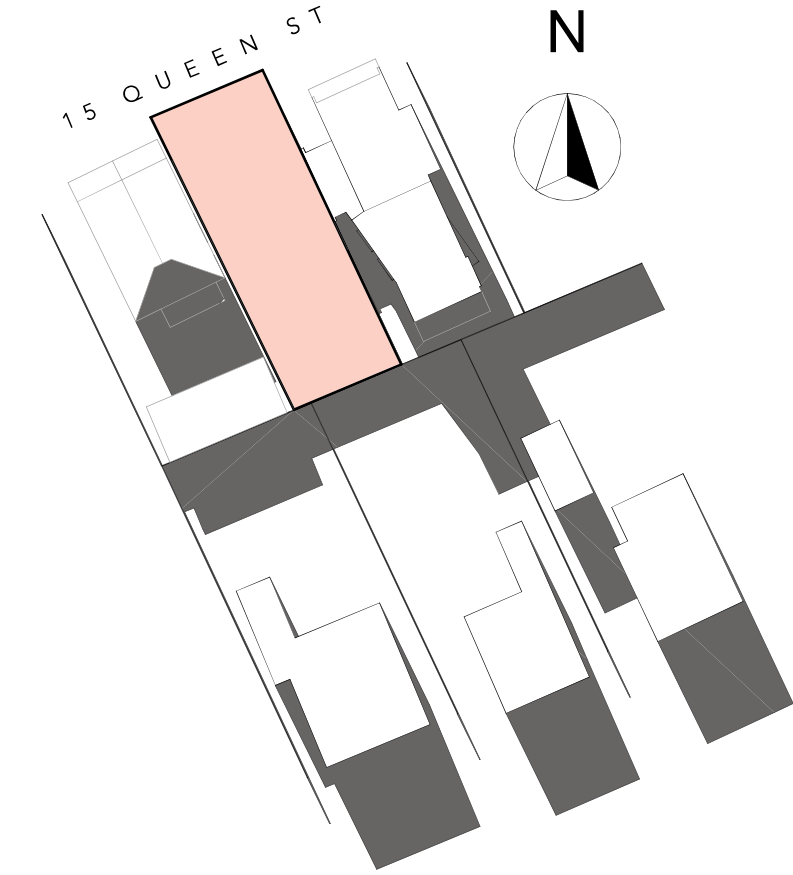

SHADOW STUDY  
 EXISTING JUNE 21 02:00 PM  
 SCALE: 1:500

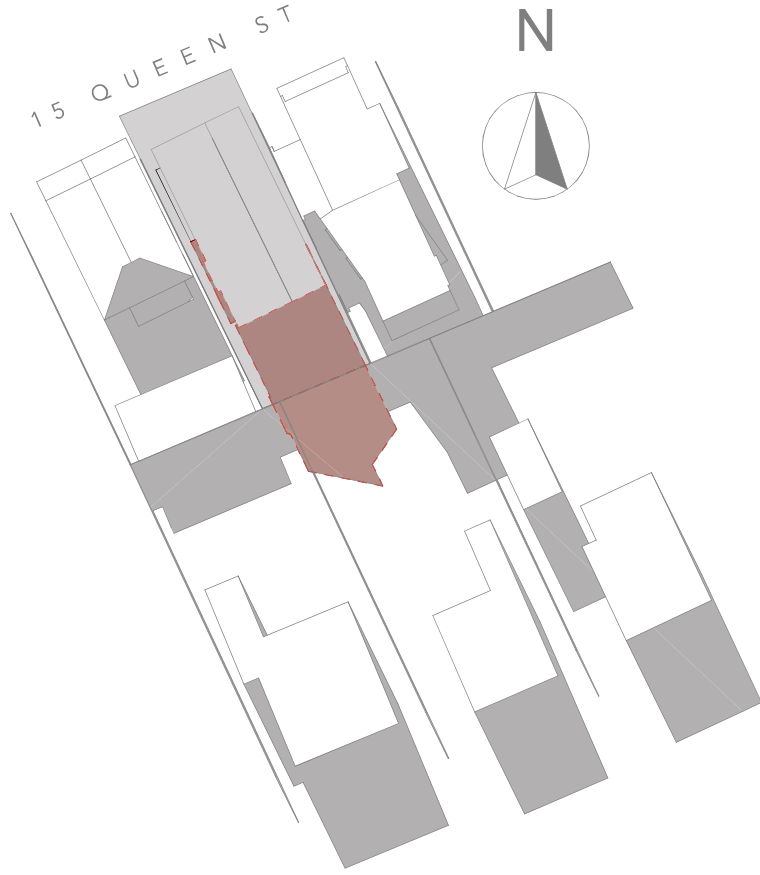

SHADOW STUDY  
 PROPOSED JUNE 21 02:00 PM  
 SCALE: 1:500

Project No: 00756  
 Drawing No: SS.13 A

DO NOT SCALE  
 IF IN DOUBT ASK  
 SITE CHECK DIMENSIONS  
 REPORT DISCREPANCIES  
 REPORT OMISSIONS  
 COPYRIGHT 2017/20  
 3D IMAGES ARE ARTISTIC  
 IMPRESSIONS ONLY

SHADOW STUDY  
 EXISTING JUNE 21 02:00 PM, PROPOSED JUNE  
 21 02:00 PM  
 STATUS: DA ISSUE  
 SCALE: 1:500  
 DRAWN: ACS  
 DATE: DATE


SHADOW STUDY  
 TMK DESIGN SOLUTIONS  
 15 QUEEN ST INVERMAY




andrew smith  
 architects  
 C22/62M  
 STUDIO 78 MASSENA RD, PENGLIN  
 T: F: 03 94370113 M: 0410094501  
 E: searchitect@bigpond.com



SHADOW STUDY  
 EXISTING JUNE 21 02:30 PM  
 SCALE: 1:500

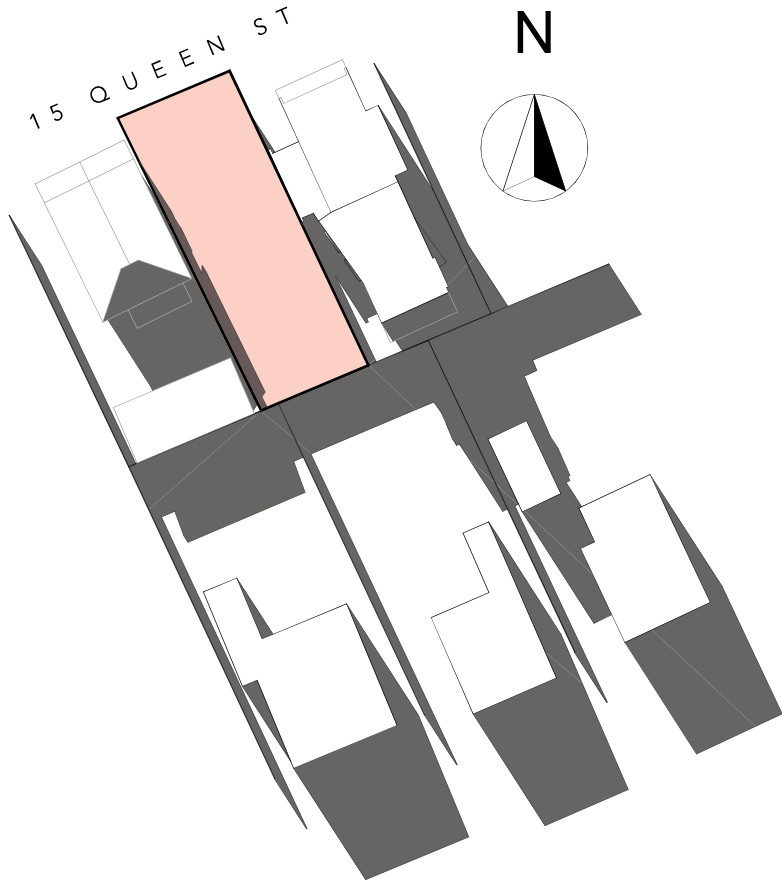

SHADOW STUDY  
 PROPOSED JUNE 21 02:30 PM  
 SCALE: 1:500

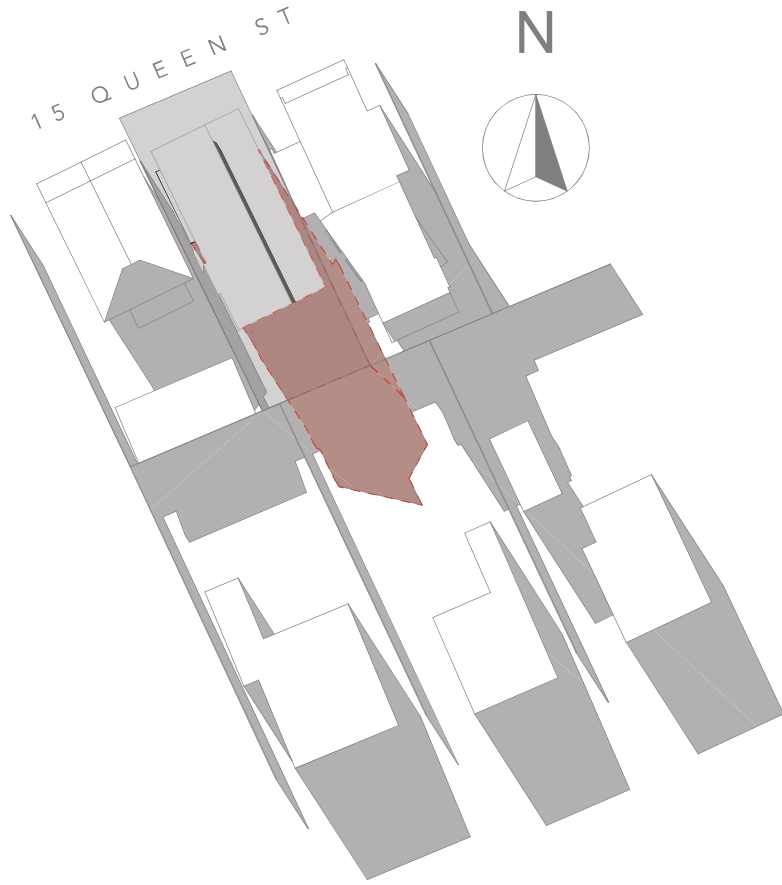

andrew smith  
 architects  
 C27/2/04  
 STUDIO: 78 MASSEY RD, PENGLIN  
 T: F: 03 94370913 M: 0410094501  
 E: andrewsmith@bigpond.com




SHADOW STUDY  
 TMK DESIGN SOLUTIONS  
 15 QUEEN ST INVERMAY

SHADOW STUDY  
 EXISTING JUNE 21 02:30 PM, PROPOSED JUNE 21 02:30 PM  
 STATUS: DA ISSUE  
 SCALE: 1:500  
 DRAWN: ACS  
 DATE: DATE


DO NOT SCALE  
 IF IN DOUBT ASK  
 SITE CHECK DIMENSIONS  
 REPORT DISCREPANCIES  
 REPORT OMISSIONS  
 COPYRIGHT 2017/20  
 3D IMAGES ARE ARTISTIC  
 IMPRESSIONS ONLY

Project No: 00756  
 Drawing No: SS.14 A

SHADOW STUDY  
 EXISTING JUNE 21 03:00 PM  
 SCALE: 1:500

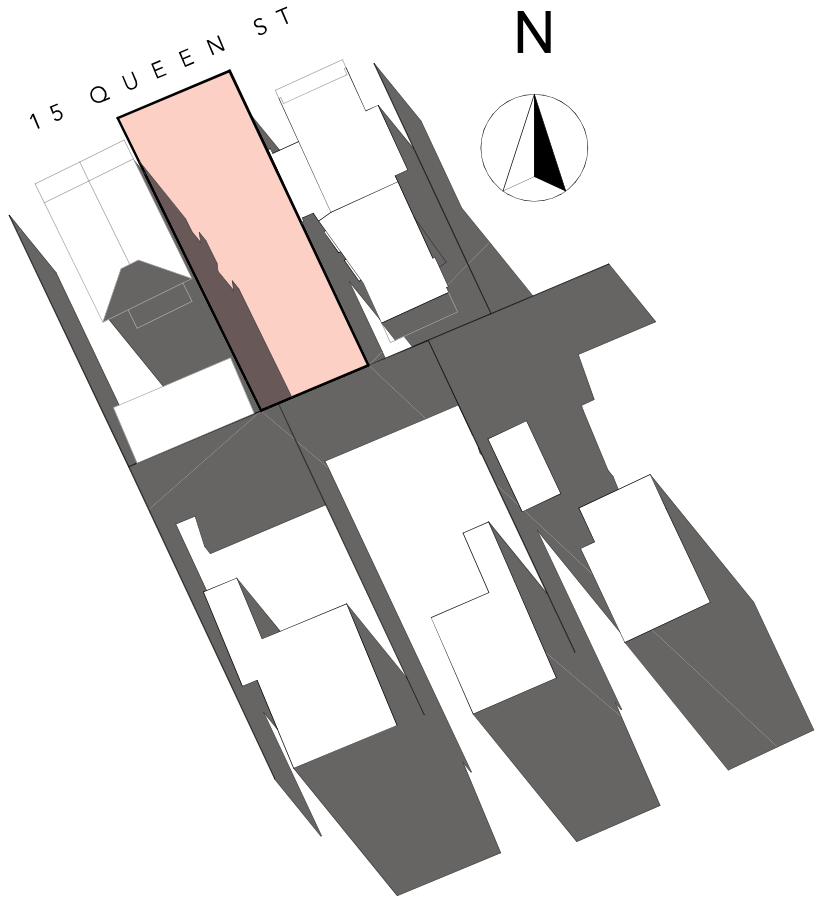

SHADOW STUDY  
 PROPOSED JUNE 21 03:00 PM  
 SCALE: 1:500

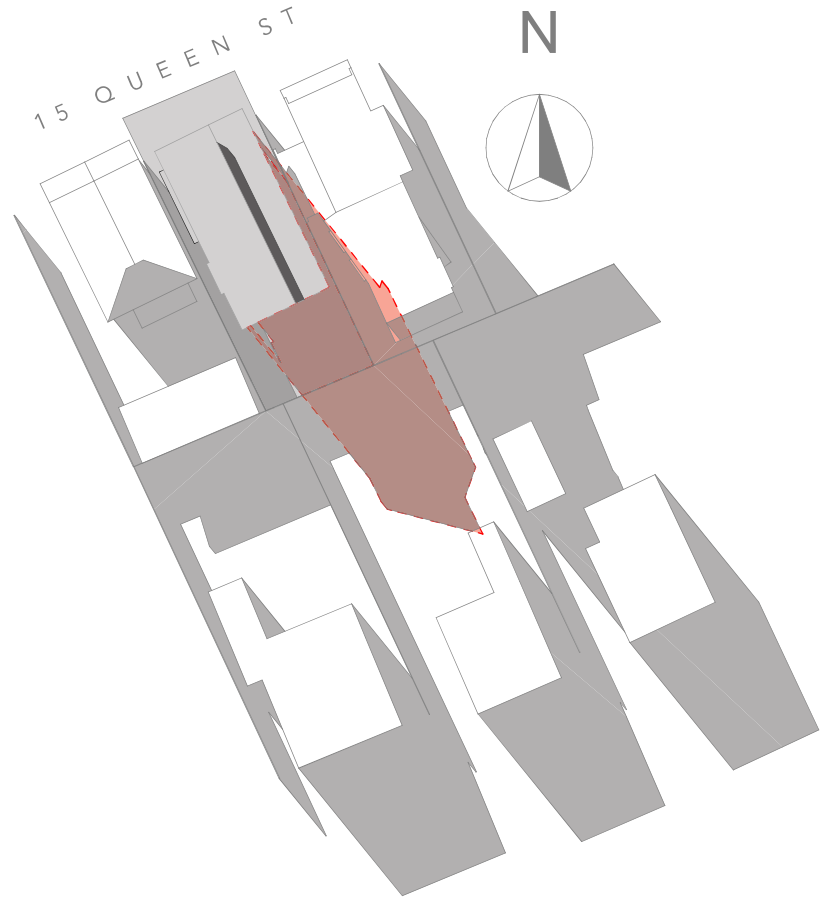

Member  
 Australian  
 Institute of  
 Architects



andrew smith  
 architects  
 C22/62M  
 STUDIO 78 MASERU RD, PENGLIN  
 T: F: 03 94370913 M: 0410094501  
 E: a.architects@bigpond.com


SHADOW STUDY  
 TMK DESIGN SOLUTIONS  
 15 QUEEN ST INVERMAY

SHADOW STUDY  
 EXISTING JUNE 21 03:00 PM, PROPOSED JUNE  
 21 03:00 PM  
 STATUS: DA ISSUE  
 SCALE: 1:500  
 DRAWN: ACS  
 DATE: DATE


DO NOT SCALE  
 IF IN DOUBT ASK  
 SITE CHECK DIMENSIONS  
 REPORT DISCREPANCIES  
 REPORT OMISSIONS  
 COPYRIGHT 2017/20  
 DIMAGES ARE ARTISTIC  
 IMPRESSIONS ONLY

Project No: 00756  
 Drawing No: SS.15 A

SHADOW STUDY  
 EXISTING JUNE 21 03:30 PM  
 SCALE: 1:500

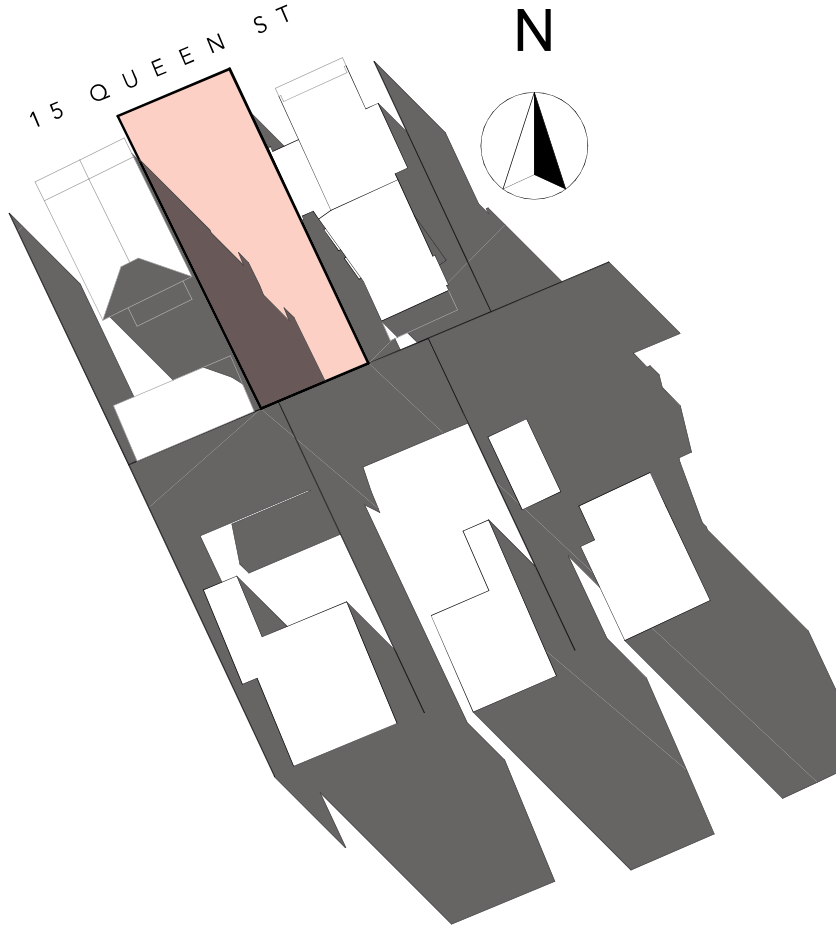

SHADOW STUDY  
 PROPOSED JUNE 21 03:30 PM  
 SCALE: 1:500

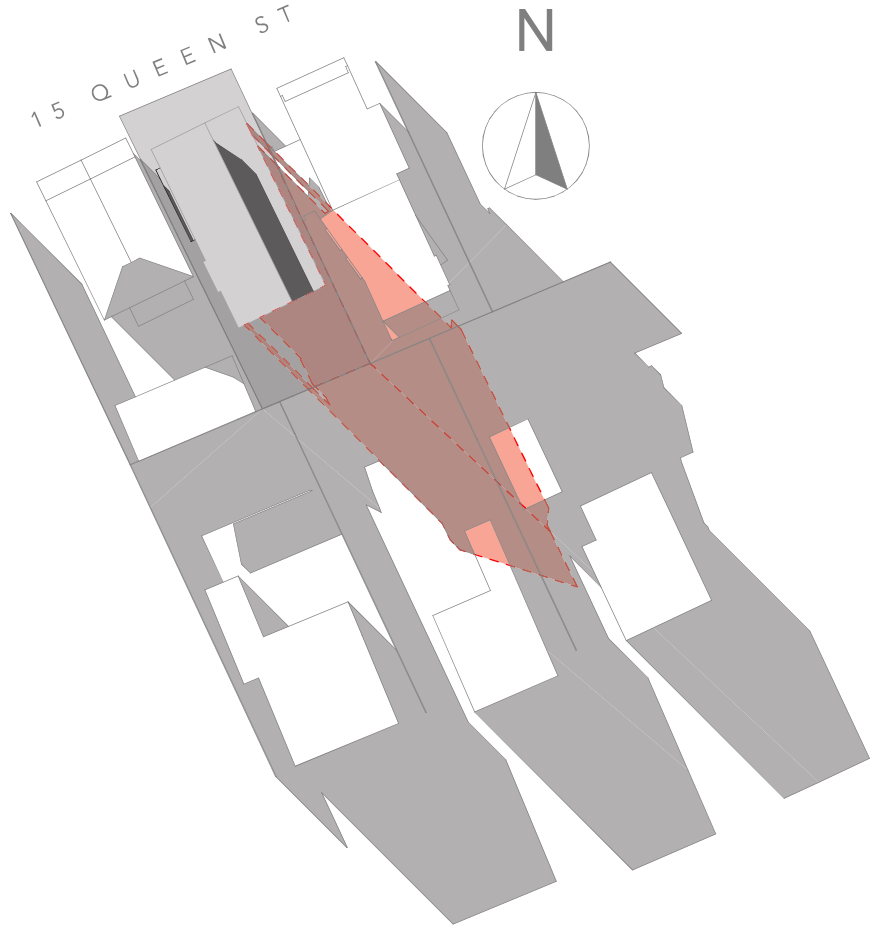

andrew smith  
 architects  
 C22/62M  
 STUDIO 78 MASERU RD, PENGLIN  
 T: F: 03 94370113 M: 0410094501  
 E: andrewsmith@bigpond.com



SHADOW STUDY  
 TMK DESIGN SOLUTIONS  
 15 QUEEN ST INVERMAY


SHADOW STUDY  
 EXISTING JUNE 21 03:30 PM, PROPOSED JUNE  
 21 03:30 PM  
 STATUS: DRAWN: ACS  
 DATE: DATE

DO NOT SCALE  
 IF IN DOUBT ASK  
 SITE CHECK DIMENSIONS  
 REPORT DISCREPANCIES  
 REPORT OMISSIONS  
 COPYRIGHT 2017/20  
 3D IMAGES ARE ARTISTIC  
 IMPRESSIONS ONLY


Project No: 00756  
 Drawing No: SS.16 A



SHADOW STUDY  
 EXISTING JUNE 21 04:00 PM  
 SCALE: 1:500

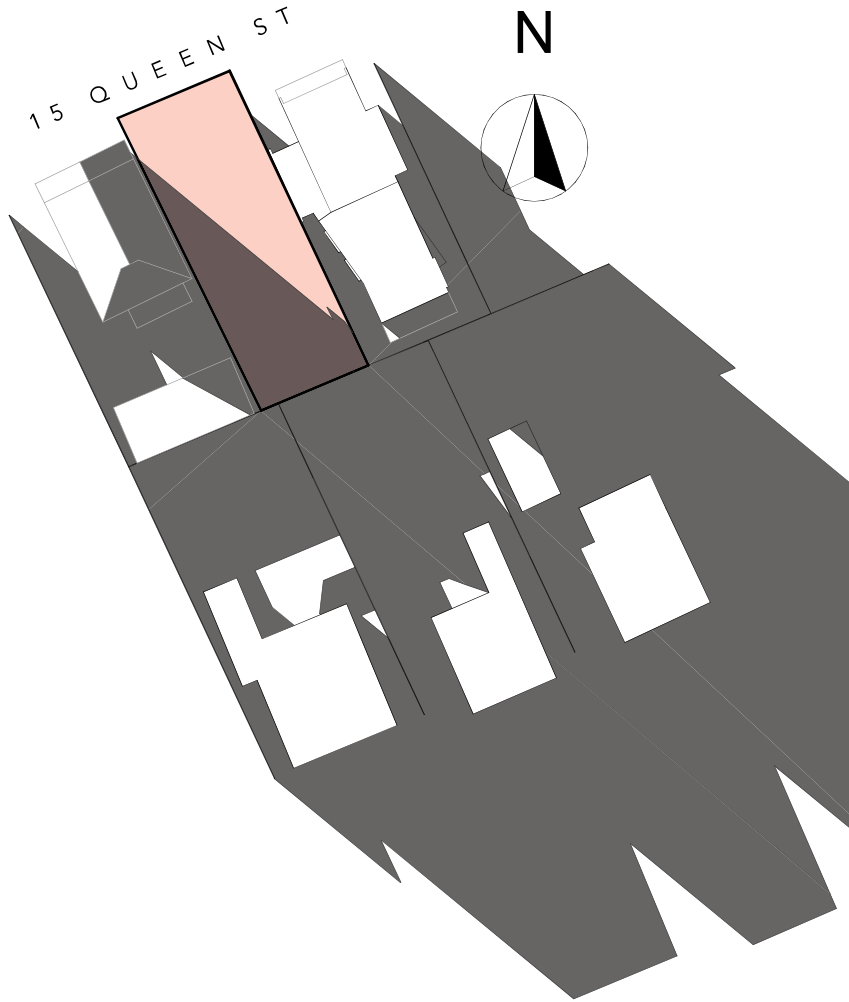

SHADOW STUDY  
 PROPOSED JUNE 21 04:00 PM  
 SCALE: 1:500

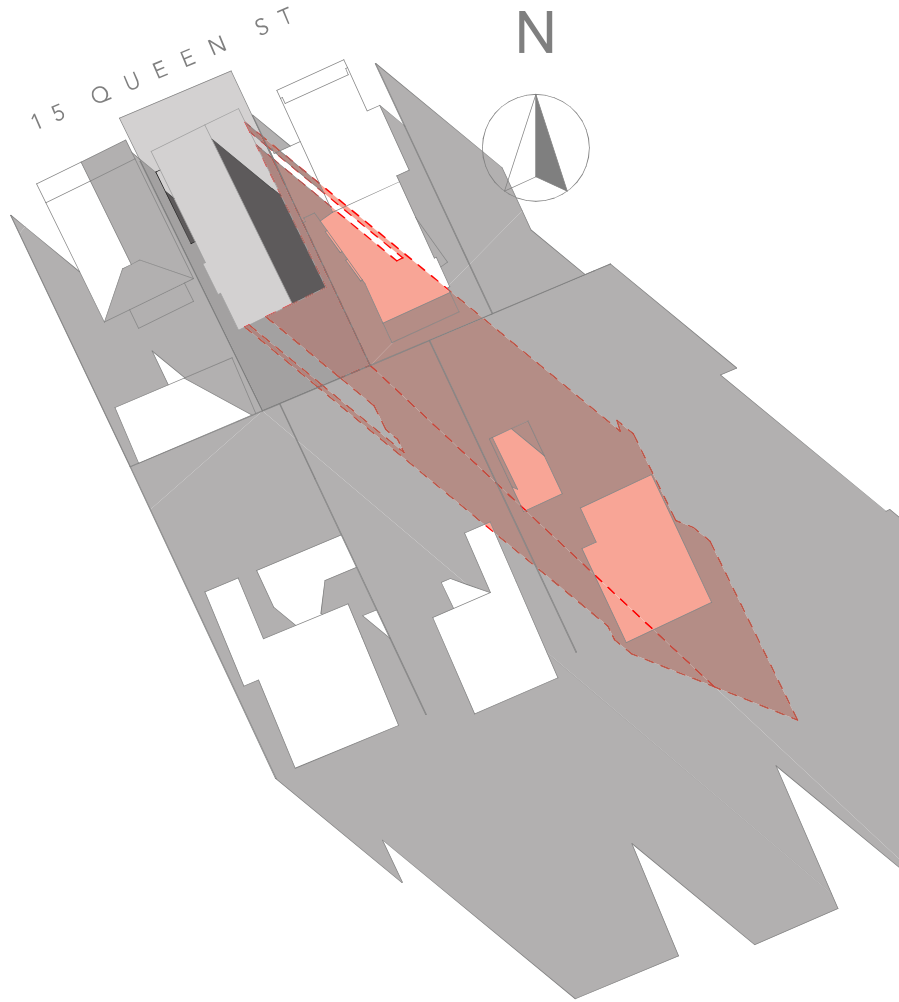

andrew smith  
 architects  
 C22/624  
 STUDIO: 78 MASSEY RD, PENGLIN  
 T: F: 03 94370913 M: 0410049401  
 E: a.architect@bigpond.com




SHADOW STUDY  
 TMK DESIGN SOLUTIONS  
 15 QUEEN ST INVERMAY

SHADOW STUDY  
 EXISTING JUNE 21 04:00 PM, PROPOSED JUNE  
 21 04:00 PM  
 STATUS: DRAWN: ACS  
 DA ISSUE DATE: DATE


DO NOT SCALE  
 IF IN DOUBT ASK  
 SITE CHECK DIMENSIONS  
 REPORT DISCREPANCIES  
 REPORT OMISSIONS  
 COPYRIGHT 2017/20  
 3D IMAGES ARE ARTISTIC  
 IMPRESSIONS ONLY

Project No: 00756  
 Drawing No: SS.17 A

SHADOW STUDY  
 EXISTING JUNE 21 04:30 PM  
 SCALE: 1:500

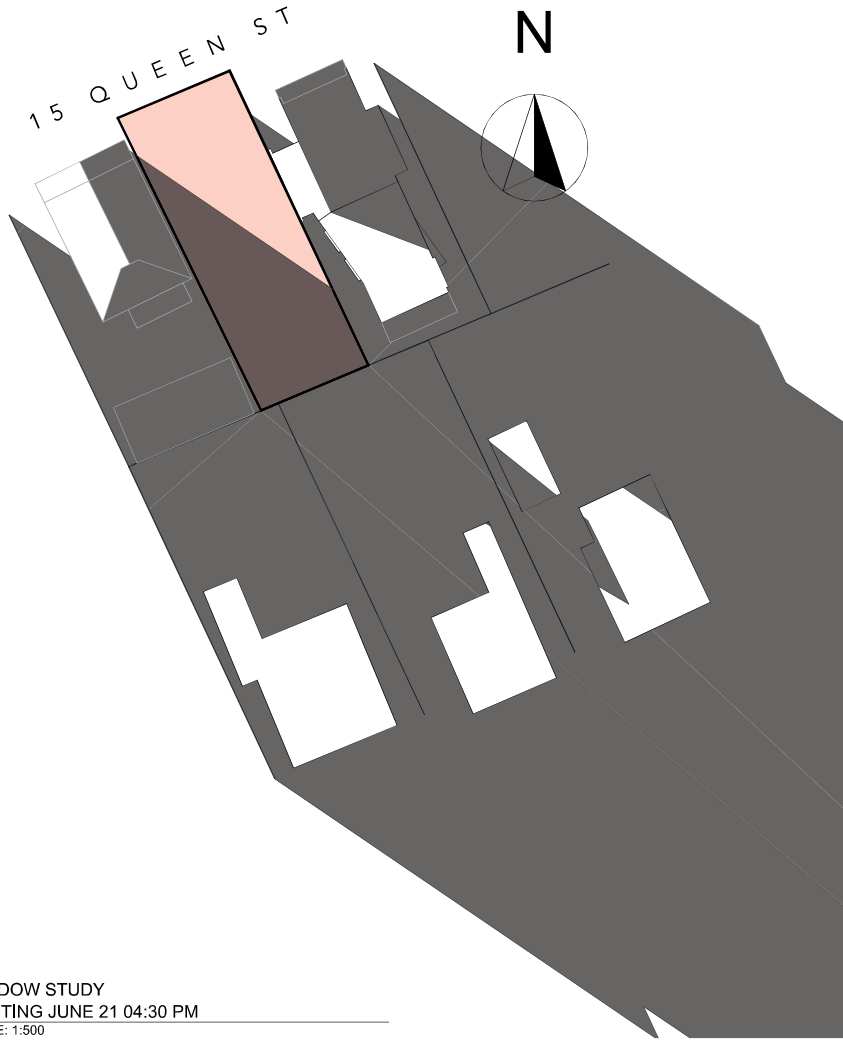

SHADOW STUDY  
 PROPOSED JUNE 21 04:30 PM  
 SCALE: 1:500

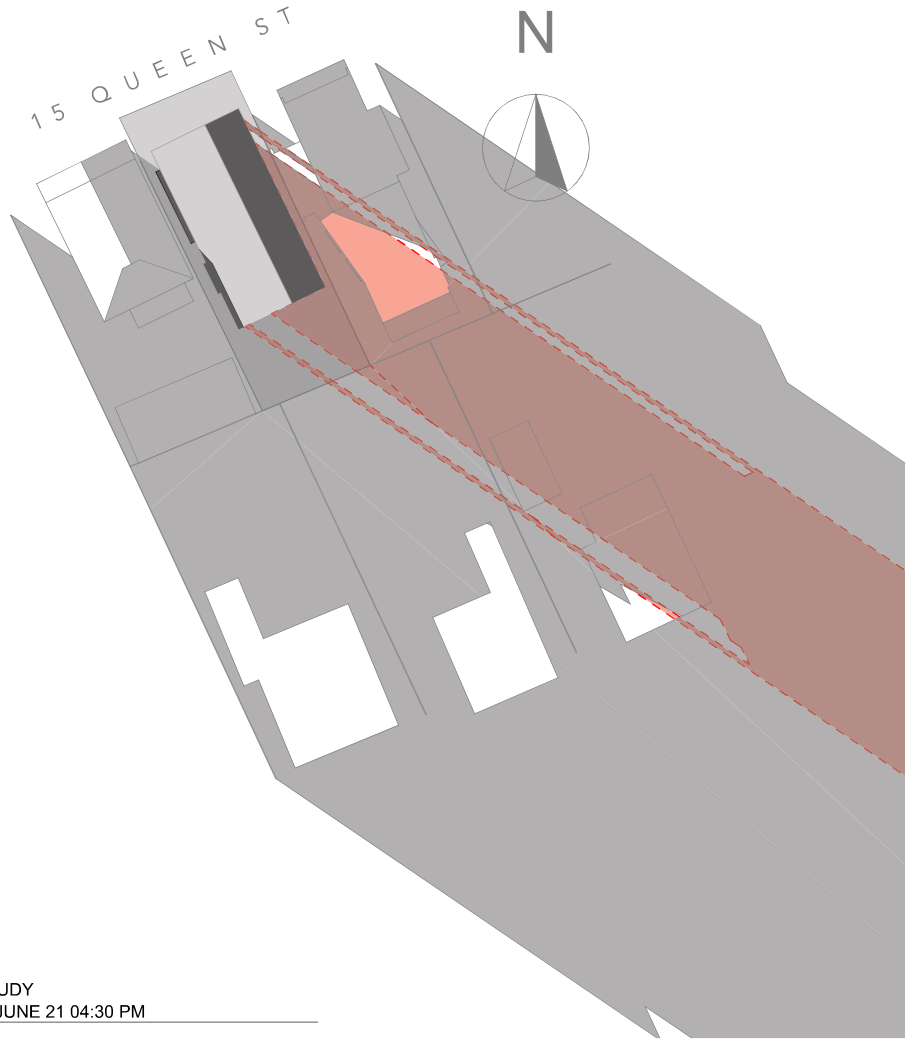

Member  
 of the  
**Institute of  
 Architects**

**andrew smith  
 architects**  
 C227624  
 STUDIO 78 MASSENA RD, PENGUIN  
 T: F: 03 94370913 M: 0410049401  
 E: [searchitect@bigpond.com](mailto:searchitect@bigpond.com)



SHADOW STUDY  
 TMK DESIGN SOLUTIONS  
 15 QUEEN ST INVERMAY

SHADOW STUDY  
 EXISTING JUNE 21 04:30 PM, PROPOSED JUNE  
 21 04:30 PM  
 STATUS: SCALE: 1:500  
 DRAWN: ACS DATE: DATE  
 DA ISSUE DATE: DATE

DO NOT SCALE  
 IF IN DOUBT ASK  
 SITE CHECK DIMENSIONS  
 REPORT DISCREPANCIES  
 REPORT OMISSIONS  
 COPYRIGHT 2017/20  
 3D IMAGES ARE ARTISTIC  
 IMPRESSIONS ONLY

Project No: **00756**  
 Drawing No: **SS.18 A**